



**EAST ELEVATION**

BUILDING 'A'  
1:100

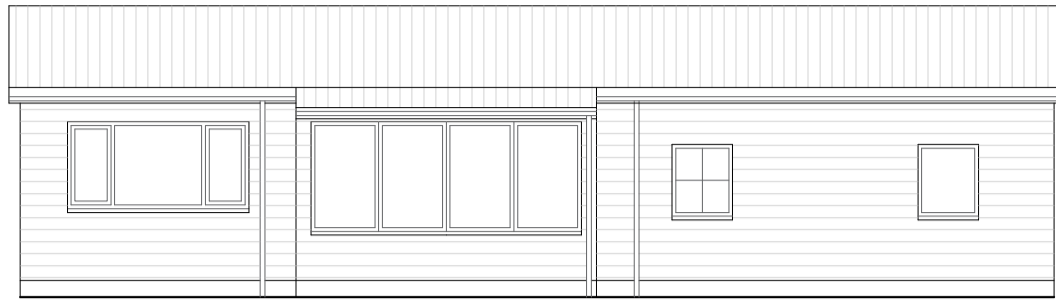


**SOUTH ELEVATION**

BUILDING 'A'  
1:100

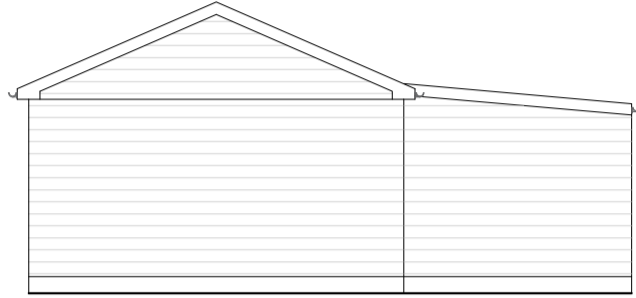

**WEST ELEVATION**

BUILDING 'A'  
1:100

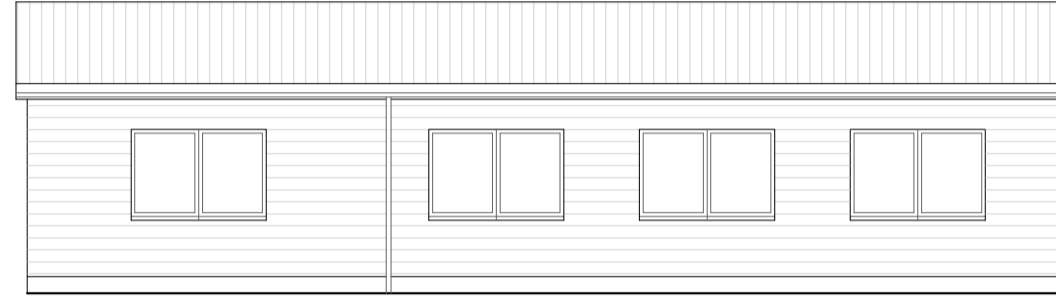

**NORTH ELEVATION**

BUILDING 'A'  
1:100



**NORTH ELEVATION**

BUILDING 'B'  
1:100



**WEST ELEVATION**

BUILDING 'B'  
1:100




**SOUTH ELEVATION**

BUILDING 'B'  
1:100



**EAST ELEVATION**

BUILDING 'B'  
1:100

 

1:100 Scale

**CTA**   
(SCOTLAND) LTD E admin@ctarchitect.co.uk  
T 01467 672451  
architect Old Chapel Road, Inverurie,  
Aberdeenshire, AB514QN

Project:  
**PROPOSED 3no. NEW HOUSES AT:  
TULLOCH HOUSE  
BY OLDMELDRUM  
ABERDEENSHIRE  
FOR: MR BAIN**

Drawing: EX: elevations		Scale: 1:100 (A2)	
Drawn: MA	Date: SEPTEMBER 2021	Drg No:	
Check:	Revision:	1116/06-02	

IF IN ANY DOUBT ASK - DO NOT SCALE