


**Front Elevation**  
1:100


**Side Elevation**  
1:100

**Rear Elevation**  
1:100

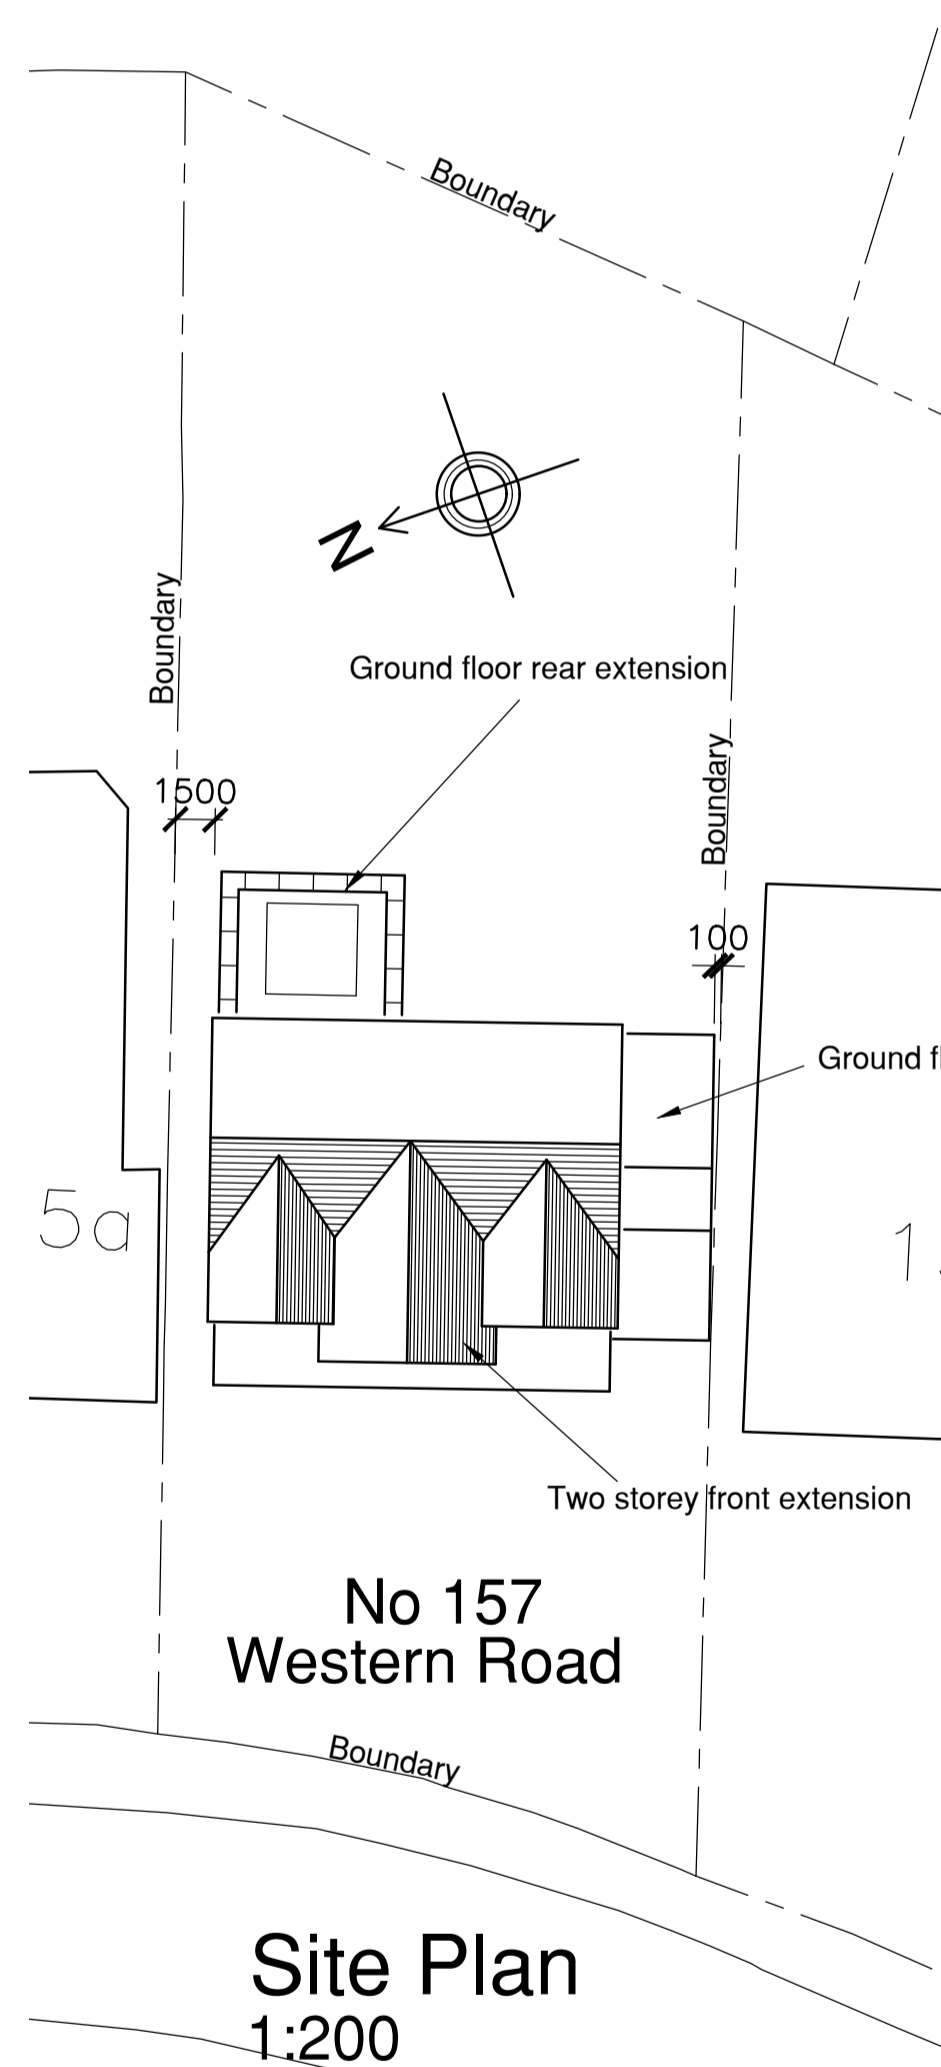


No 157  
Western Road


**Site Plan**  
1:200

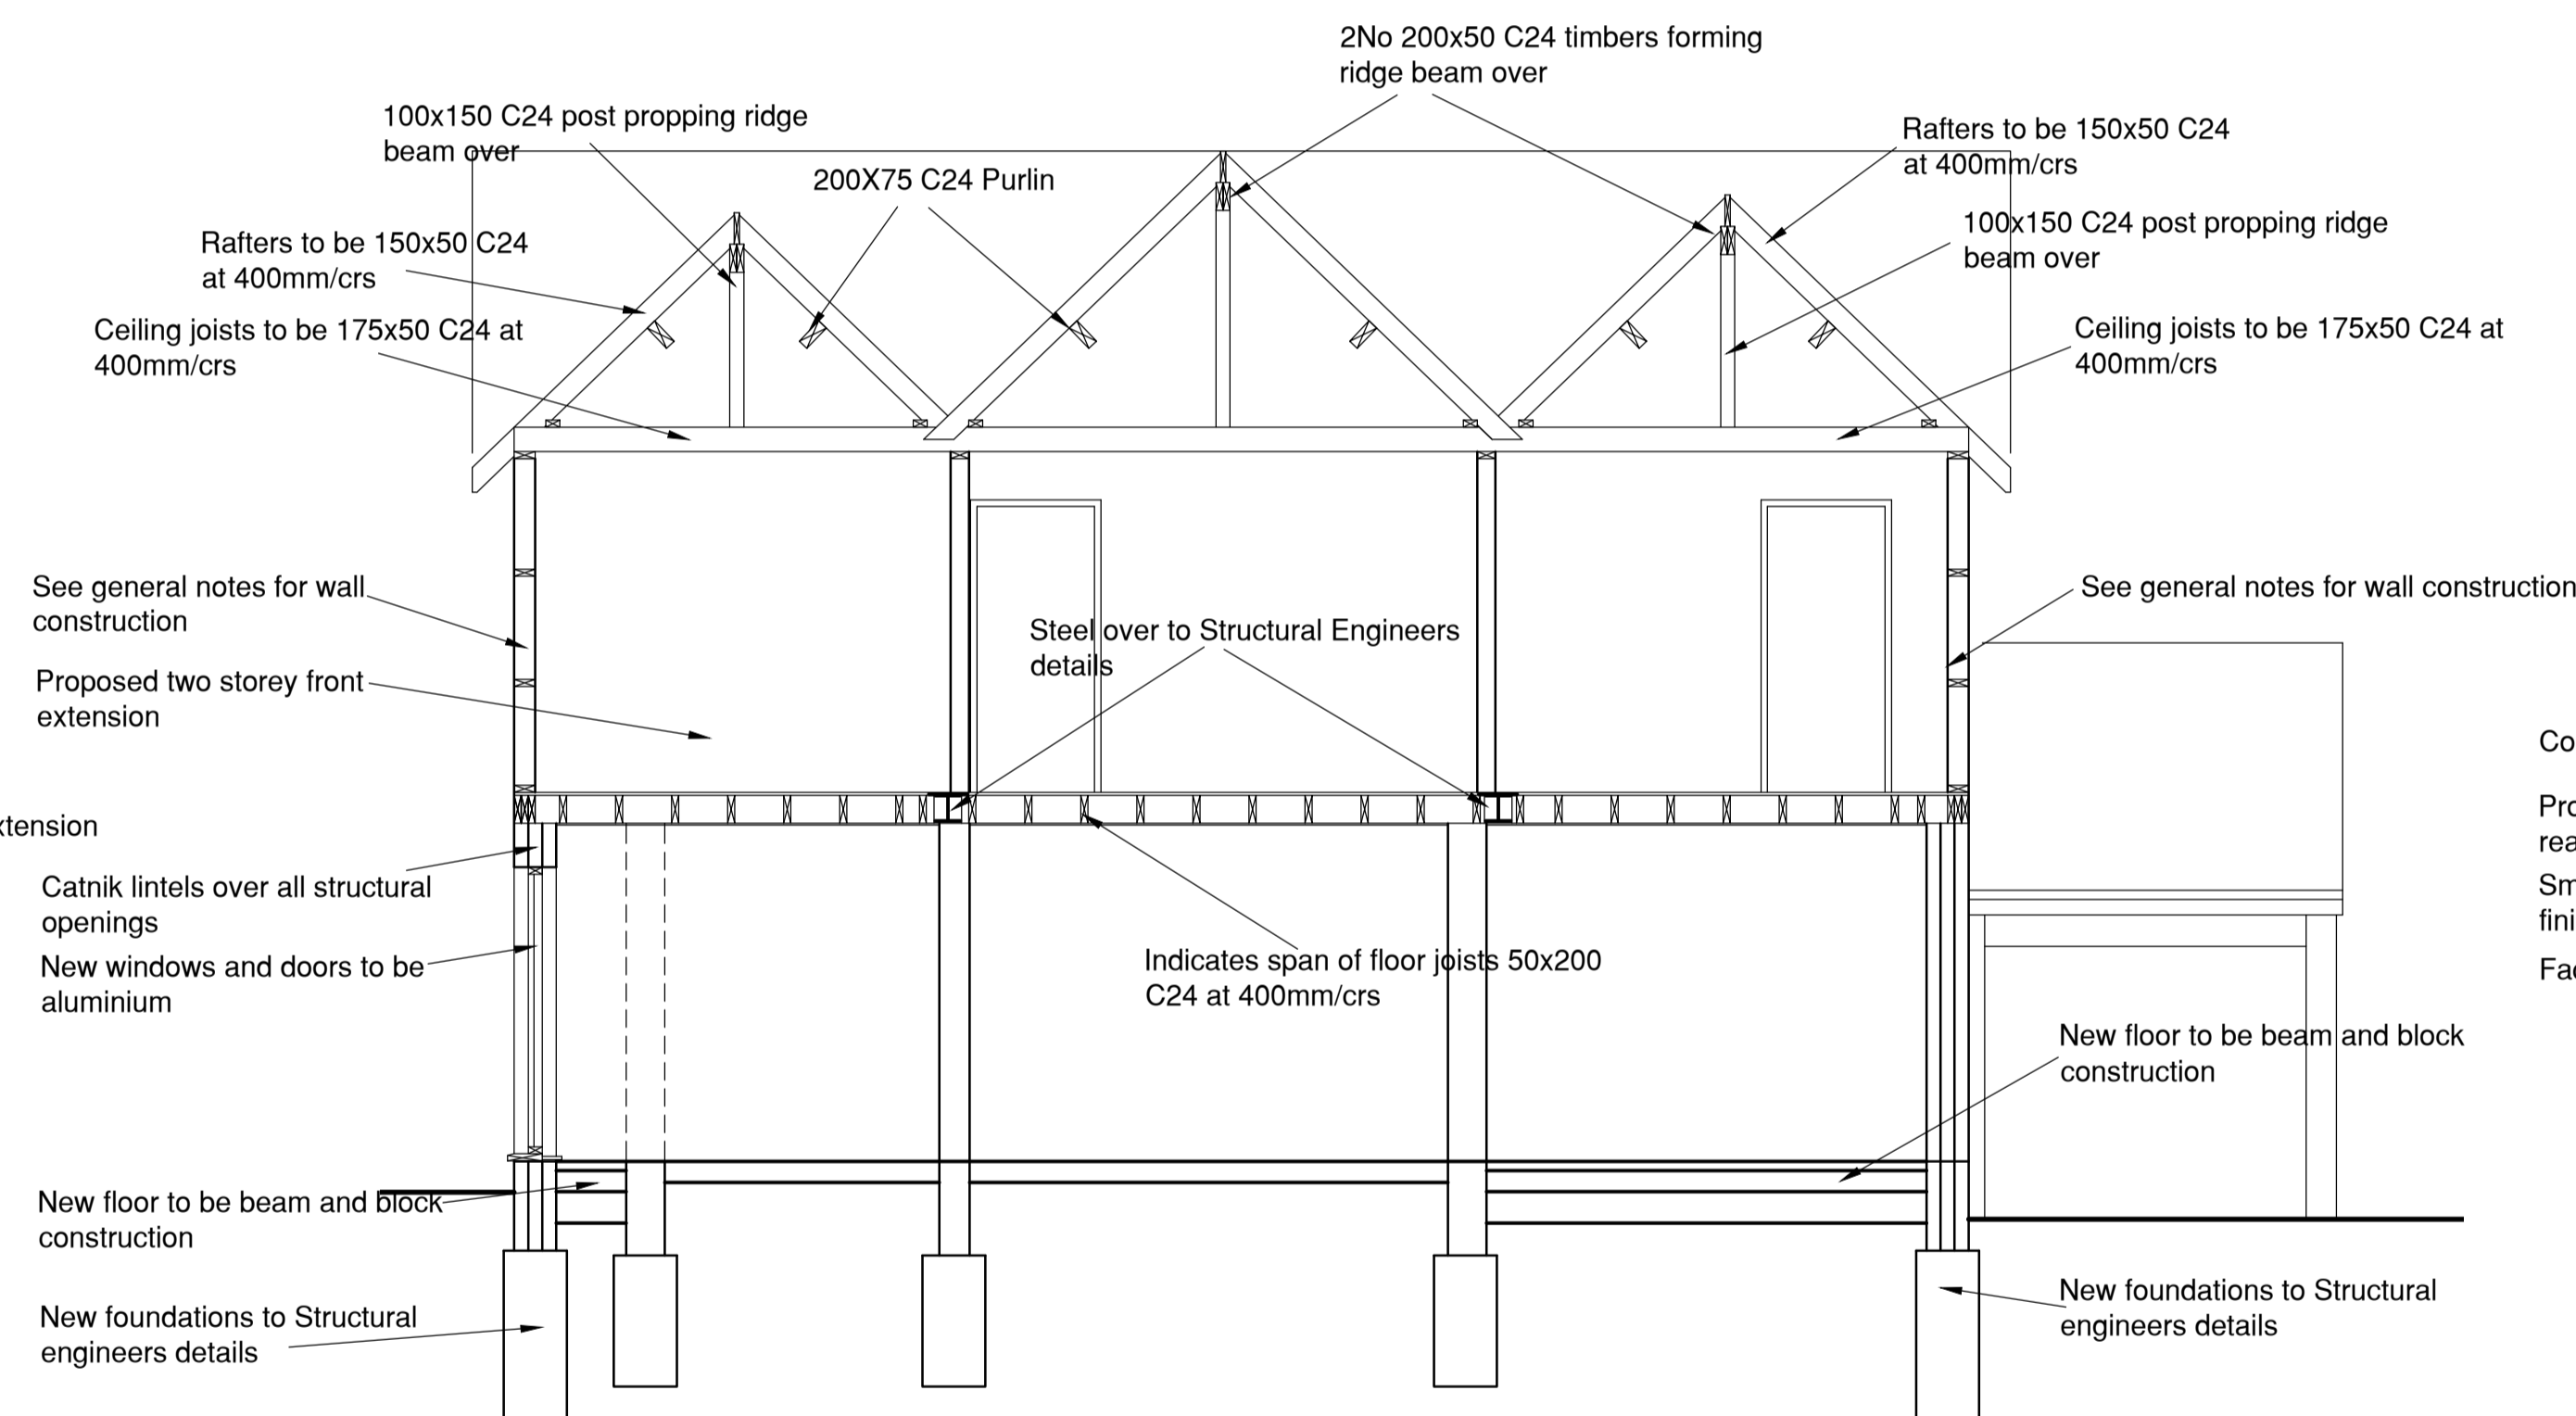

**Section**  
1:50

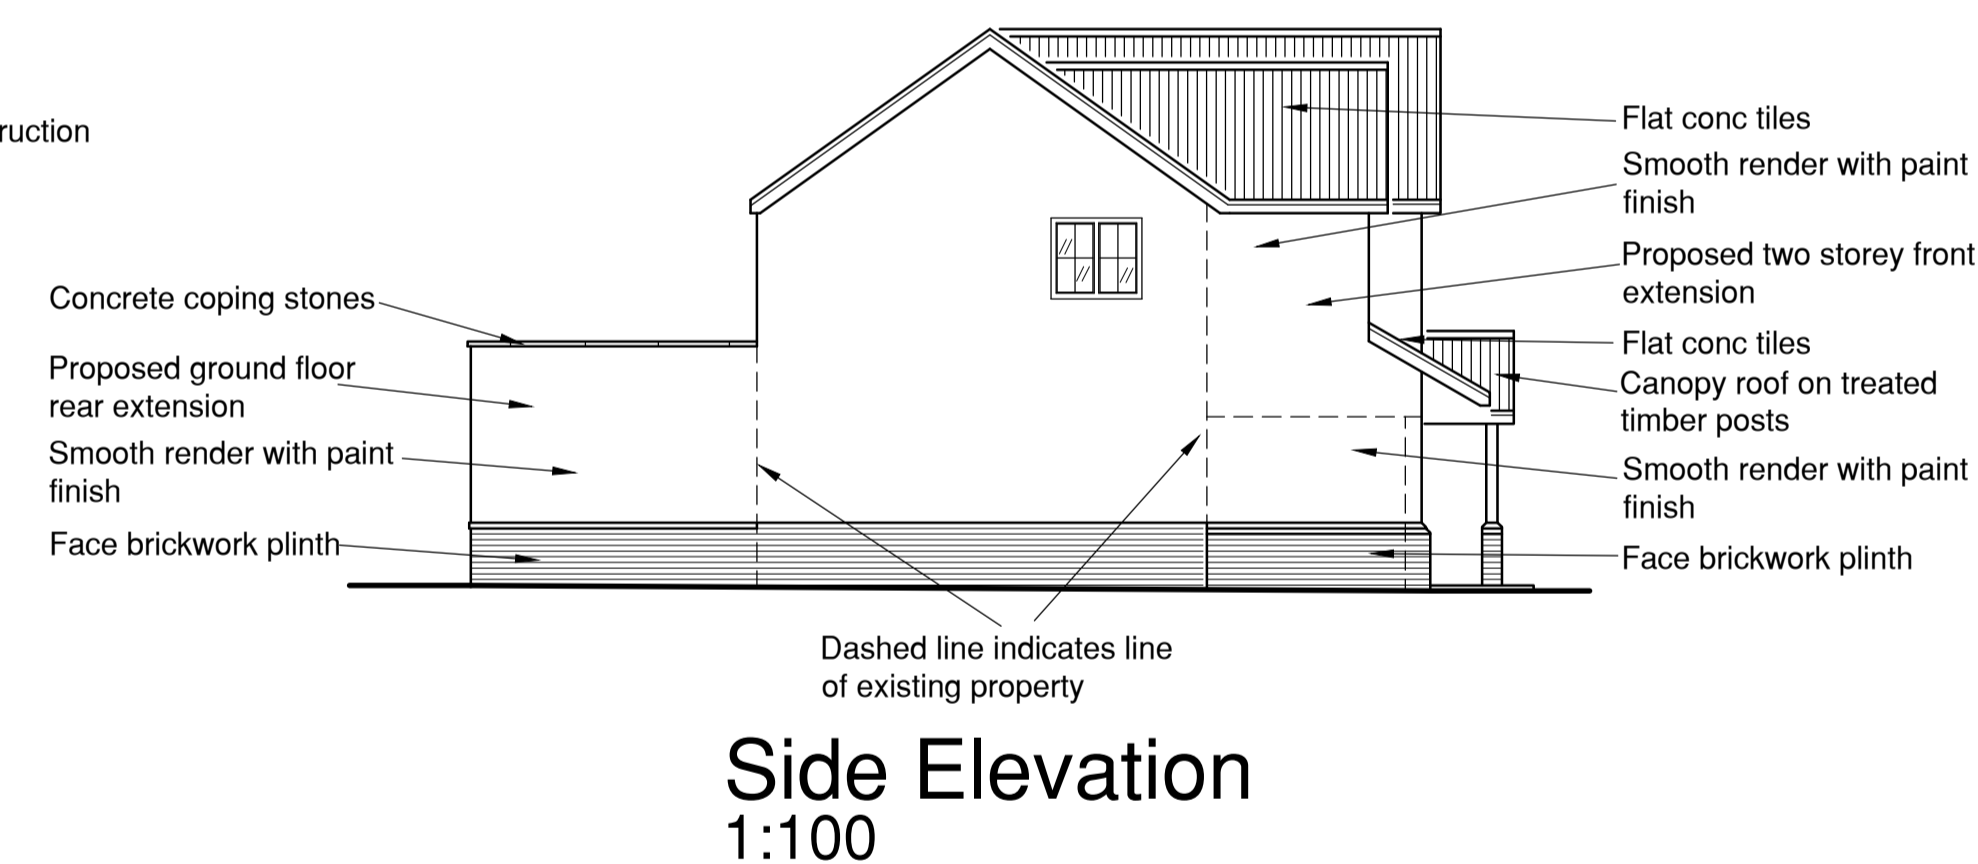

**Side Elevation**  
1:100

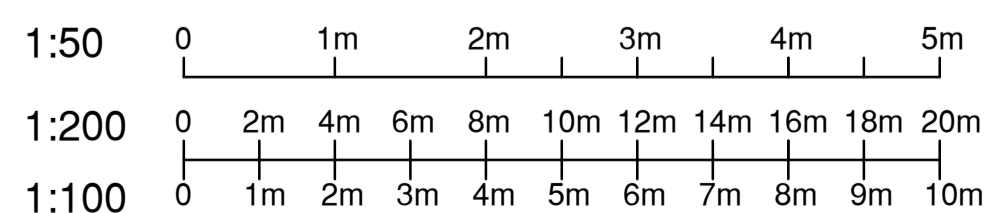

Foundations to be installed as per Structural Engineers details

All dimensions to be checked on site prior to work commencing

Layout of drain runs to be ascertained on site once work commences

No works to commence on site until planning approval has been obtained.

Rev B Revisions made to suit comments from Structural Engineer 16/11/23  
Rev A Revisions made to suit comments from building control 02/08/23

Drawing title **PROPOSED TWO STOREY FRONT EXTENSION PLUS GROUND FLOOR REAR AND SIDE EXTENSIONS**

Project **157 WESTERN ROAD  
BILLERICAY  
ESSEX  
CM12 9JE**

Client **MR & MRS WATSON** Scale **As shown** Drawing Number **REVO/4598** Revision **B**

Revo Design Limited, 118 Western Road Billericay Essex CM12 9JH  
Tel: 01277 650669 E mail trevor@revold.co.uk

**Revo**