



This drawing is copyright and must not be reproduced or copied to any third party without the written permission of DP Architectural Services Ltd. All dimensions must be checked on site. Only figured dimensions to be worked from. Discrepancies must be reported to DP Architectural Services Ltd before proceeding.

- Specialist render
- Dark grey cladding
- Upvc windows and doors
- GRP flat roof
- Upvc fascias and gutters

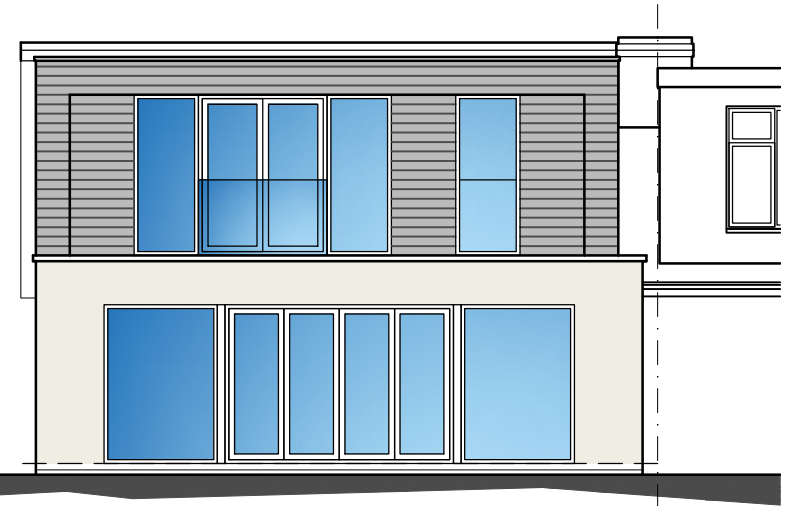

Rear Elevation


0 1 2 3 4 5m  
Scale 1 : 100

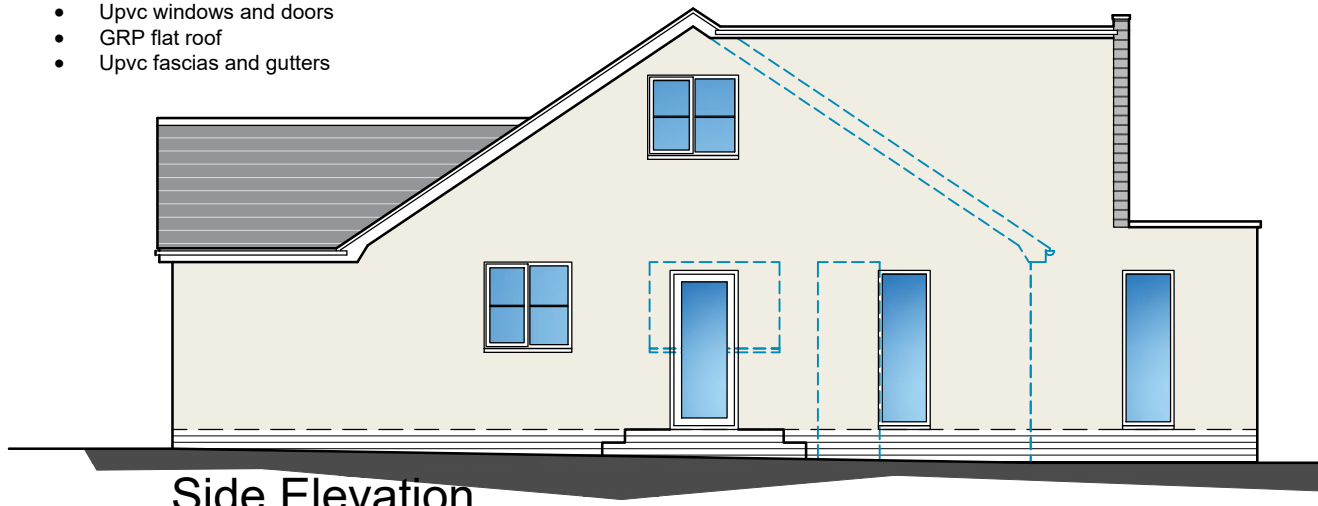

Side Elevation




Front Elevation

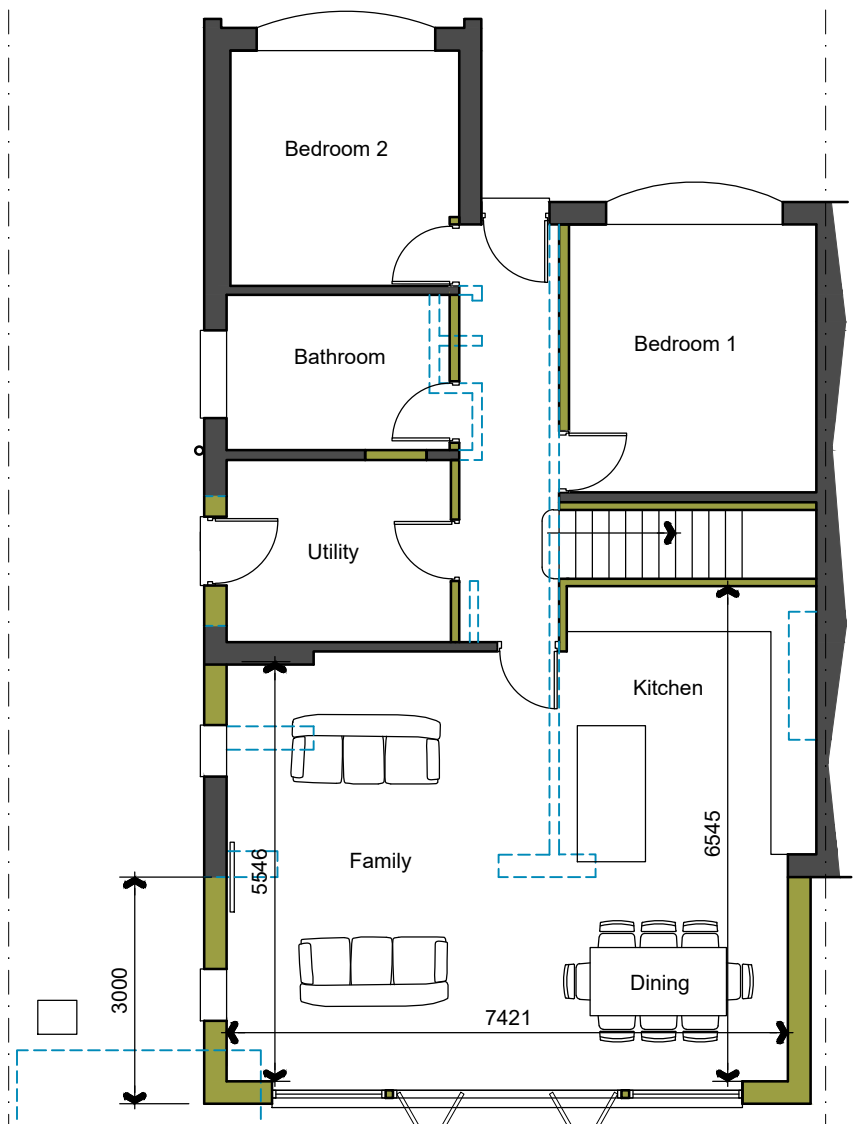



Ground Floor Plan

0 1 2 3 4 5m  
Scale 1 : 100

- Existing wall
- New Walls
- Existing wall to be demolished

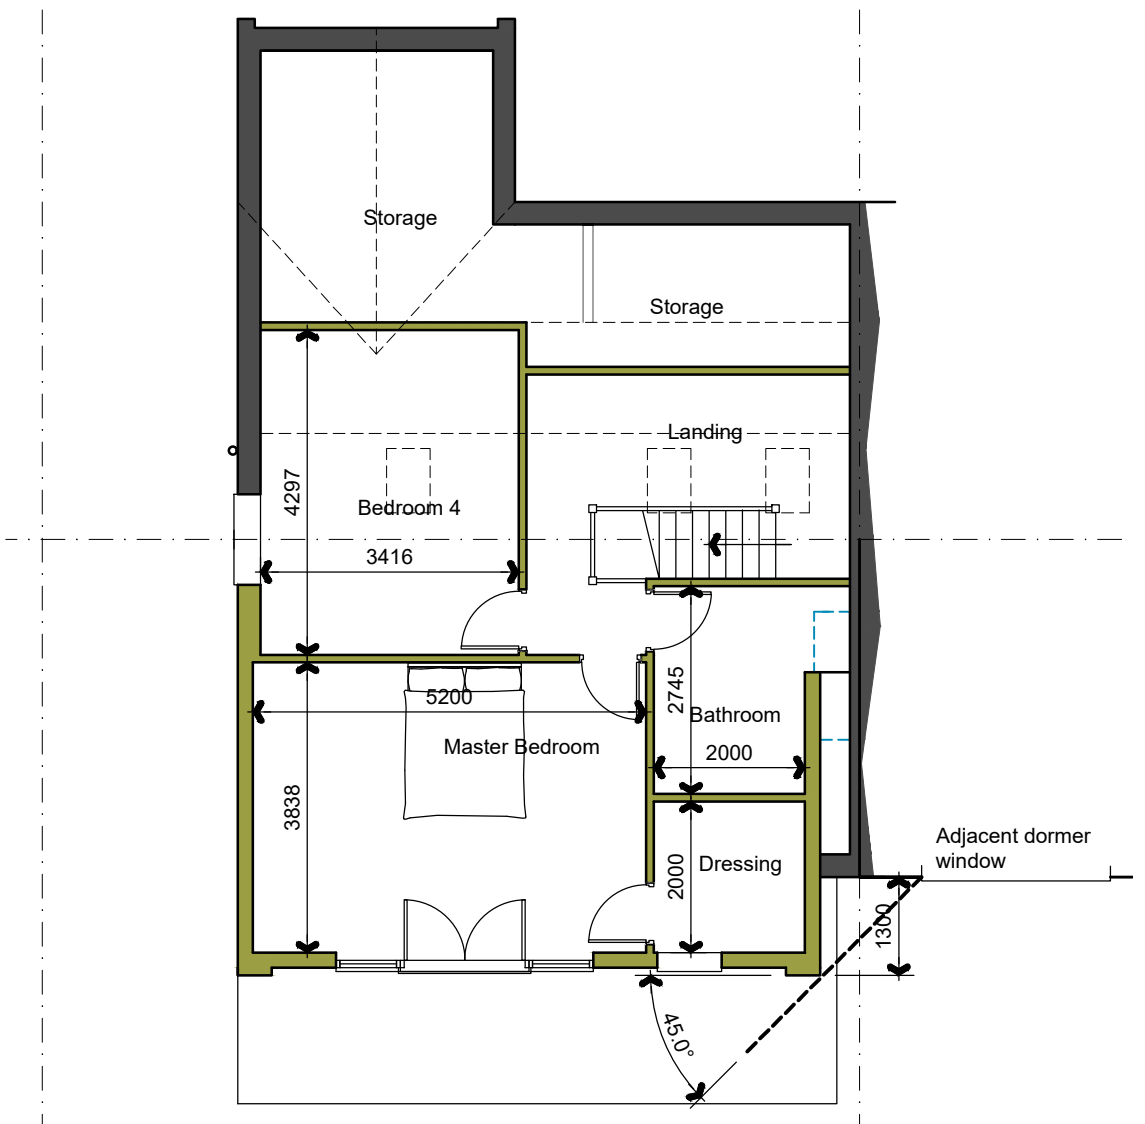

First Floor Plan

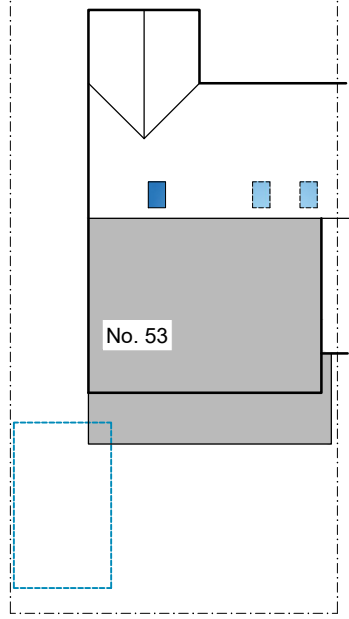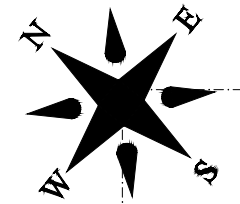

Site / Block Plan - Proposed

0 1 3 5 7m  
Scale 1 : 250

**DP**  
Architectural Services LTD

The Coach House  
Preston Road  
Charhock Richard  
Chorley, Lancashire  
PR7 5LH  
m. 07877 595100 t. 01257 471990 e.dparch69@gmail.com

Client Mr S Noga 53 Watkin Road Whittle le woods Chorley PR6 7PU	Project Internal alterations, loft conversion and rear extension	Drawings Plans as Proposed
Paper size A3 Date May 2023	Job no 2023-14 Scale 1:100/250	Drawing no P01 Revision .