


0 5m  
Scale 1:100

This drawing is to be read in conjunction with all related project drawings. Do not scale from this drawing. All dimensions are to be checked and verified on site prior to commencing any works or other detailed drawings. Studio91 Architecture Ltd are to be made aware immediately of any discrepancies. This drawing along with all the designs and proposals indicated are copyright and remain the property of Studio91 Architecture Ltd.

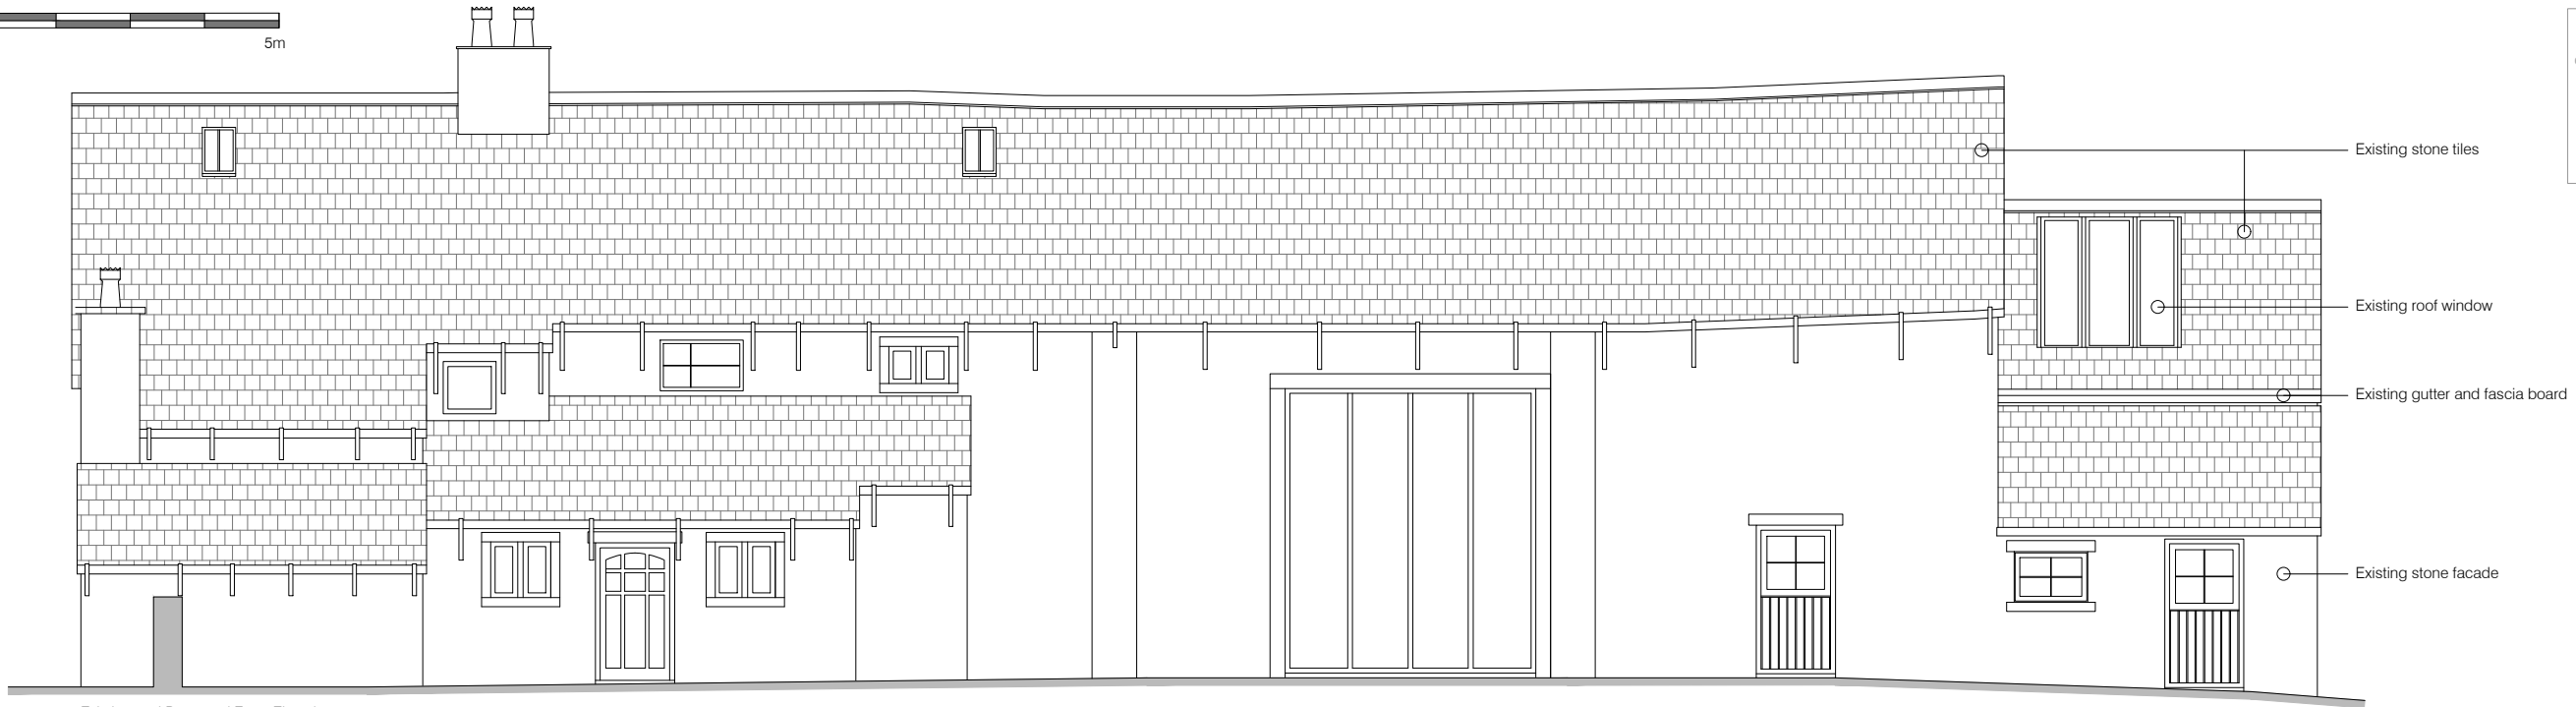

Existing and Proposed Front Elevation  
Scale 1:100



Existing and Proposed Rear Elevation  
Scale 1:100



Existing and Proposed Side Elevation  
Scale 1:100



Existing and Proposed Side Elevation  
Scale 1:100

Rev	Date	Description
Amendments		
Client: Mr Giles St John Berry		
Project Address: Holland Fold Farm Long Lane, Heath Charnock, Chorley, PR6 9EF		
Project Description: Replacement Roof		
Drawing: Existing and Proposed Elevations		
Project No: 2023-1010	Drawing No: P - 100	Rev:
Scale @ A3: 1:100	Date: May 2023	Drawn: SPN

