



0 5m  
Scale 1:100

This drawing is to be read in conjunction with all related project drawings. Do not scale from this drawing. All dimensions are to be checked and verified on site prior to commencing any works or other detailed drawings. Studio91 Architecture Ltd are to be made aware immediately of any discrepancies. This drawing along with all the designs and proposals indicated are copyright and remain the property of Studio91 Architecture Ltd.

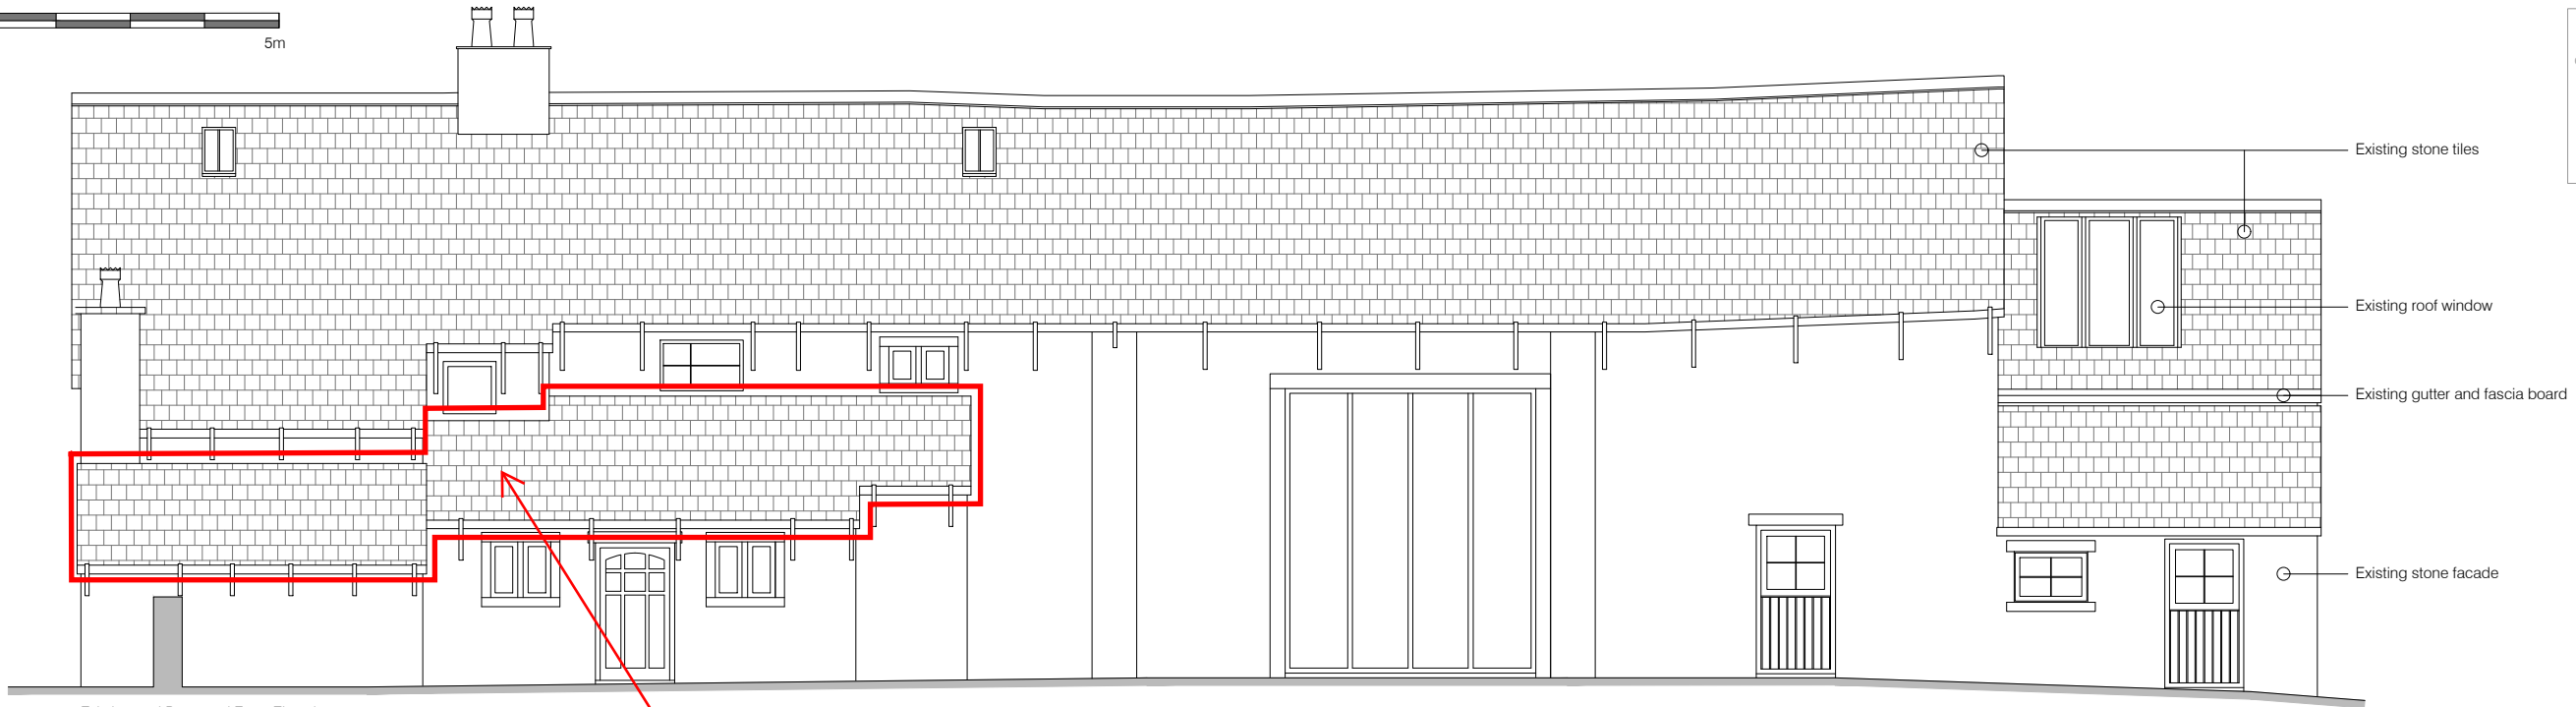


Existing and Proposed Front Elevation  
Scale 1:100


Area to be re-roofed

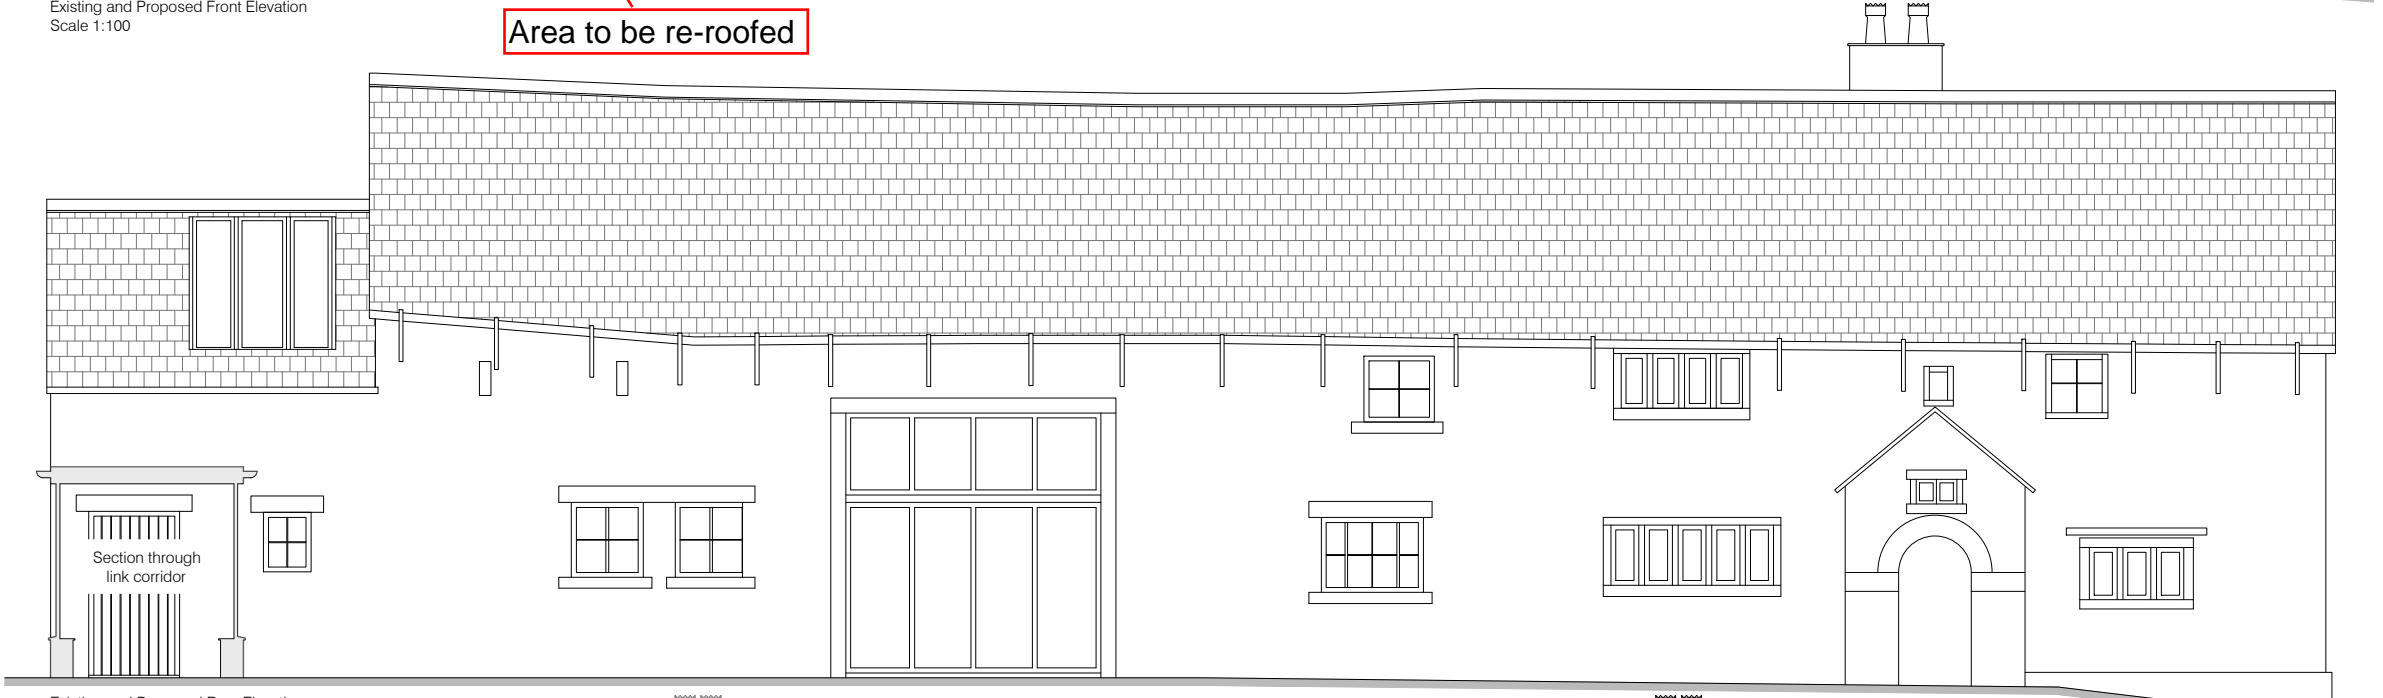

Existing and Proposed Rear Elevation  
Scale 1:100

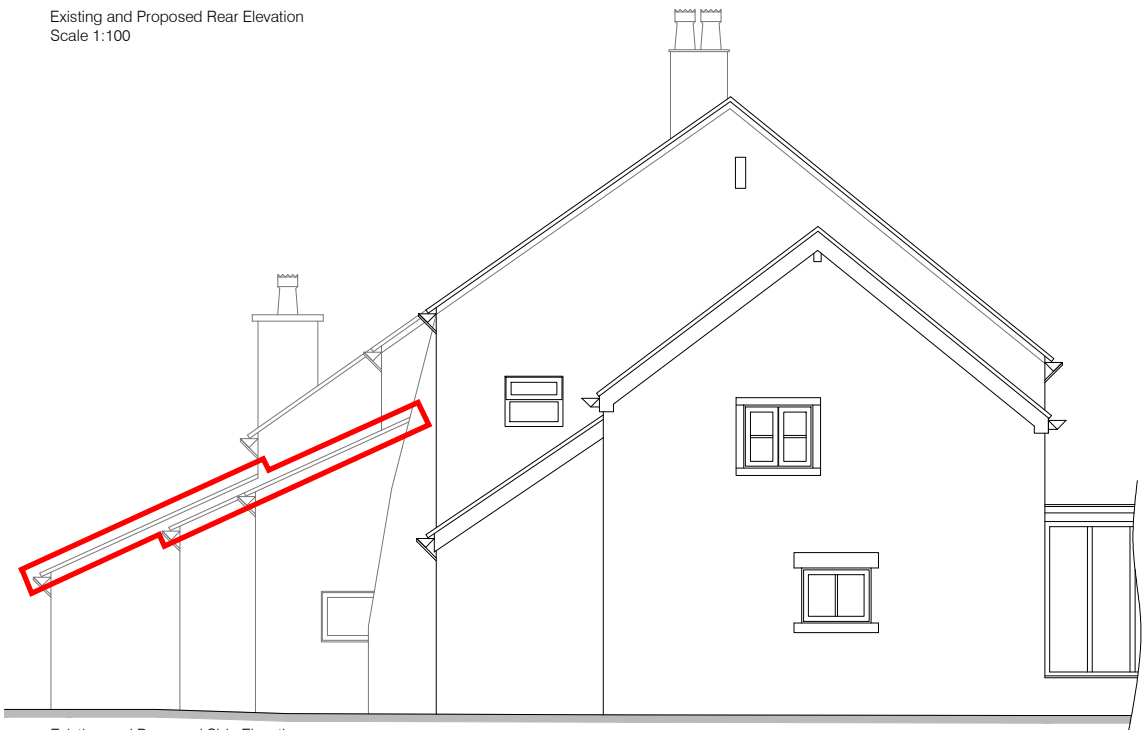

Existing and Proposed Side Elevation  
Scale 1:100

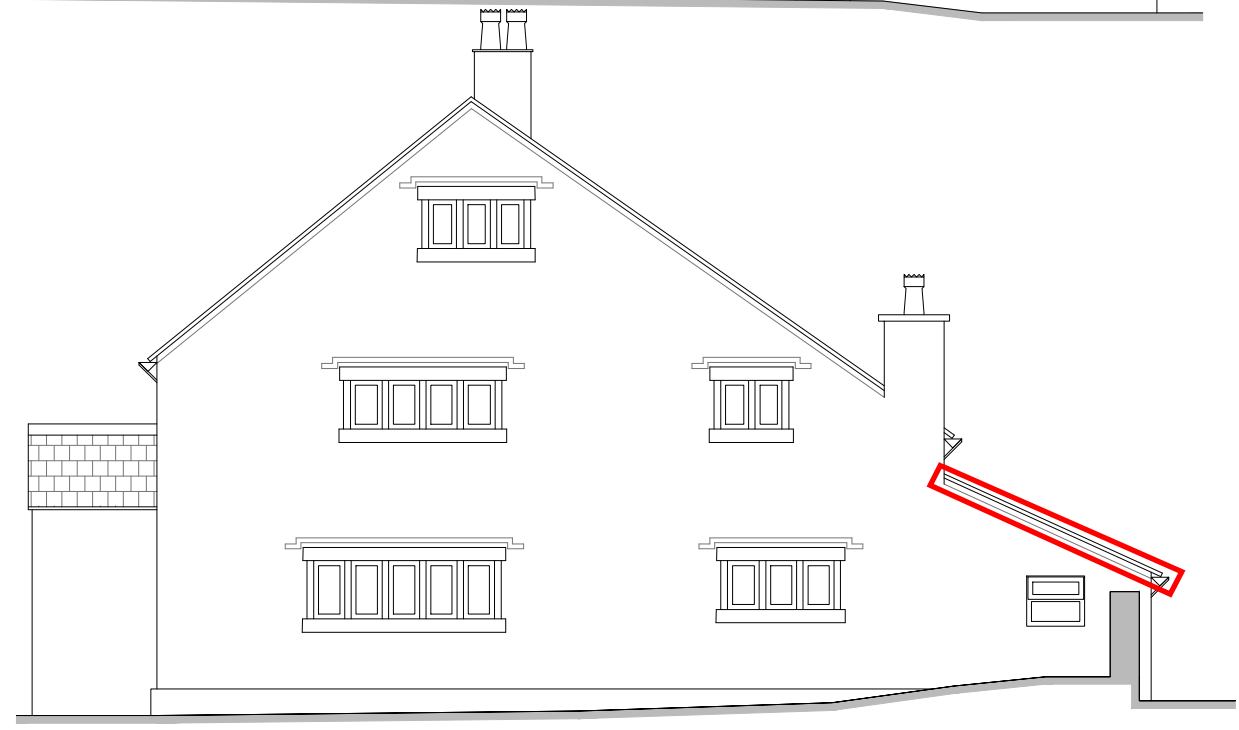

Existing and Proposed Side Elevation  
Scale 1:100

| Rev  | Date                   | Description   |
|--|------------------------|---------------|
| Amendments   |                        |               |
| Client:<br>Mr Giles St John Berry  |                        |               |
| Project Address:<br>Holland Fold Farm<br>Long Lane, Heath Charnock, Chorley, PR6 9EF |                        |               |
| Project Description:<br>Replacement Roof   |                        |               |
| Drawing:<br>Existing and Proposed Elevations   |                        |               |
| Project No:<br>2023-1010   | Drawing No:<br>P - 100 | Rev:          |
| Scale @ A3:<br>1:100   | Date:<br>May 2023      | Drawn:<br>SPN |

