




Existing Front (North West) Elevation  
Scale 1:100

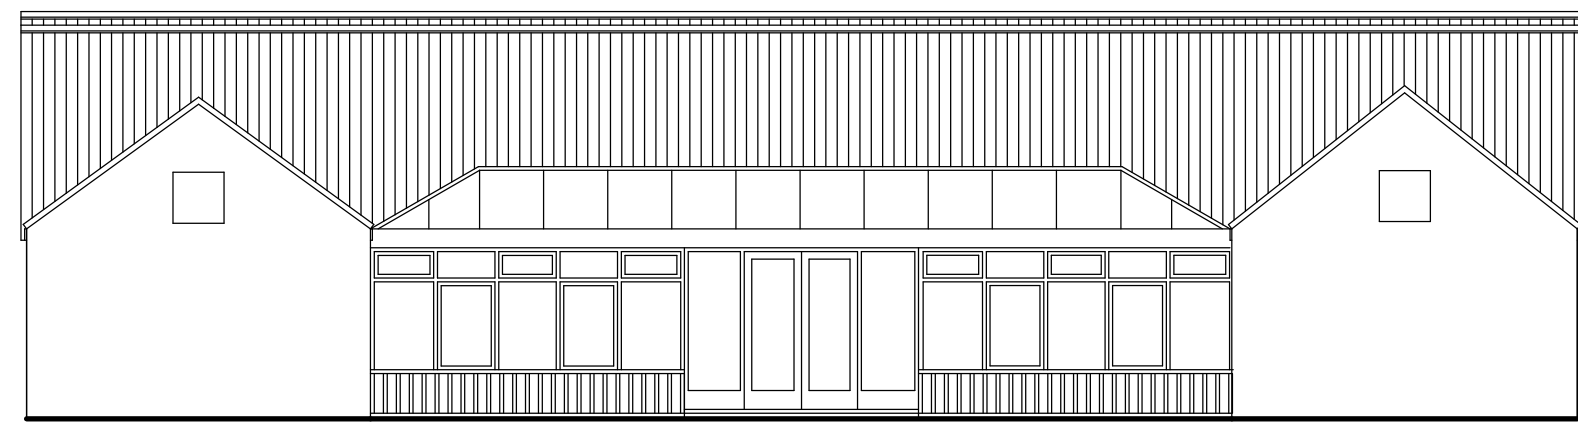


Existing Rear (South East) Elevation  
Scale 1:100

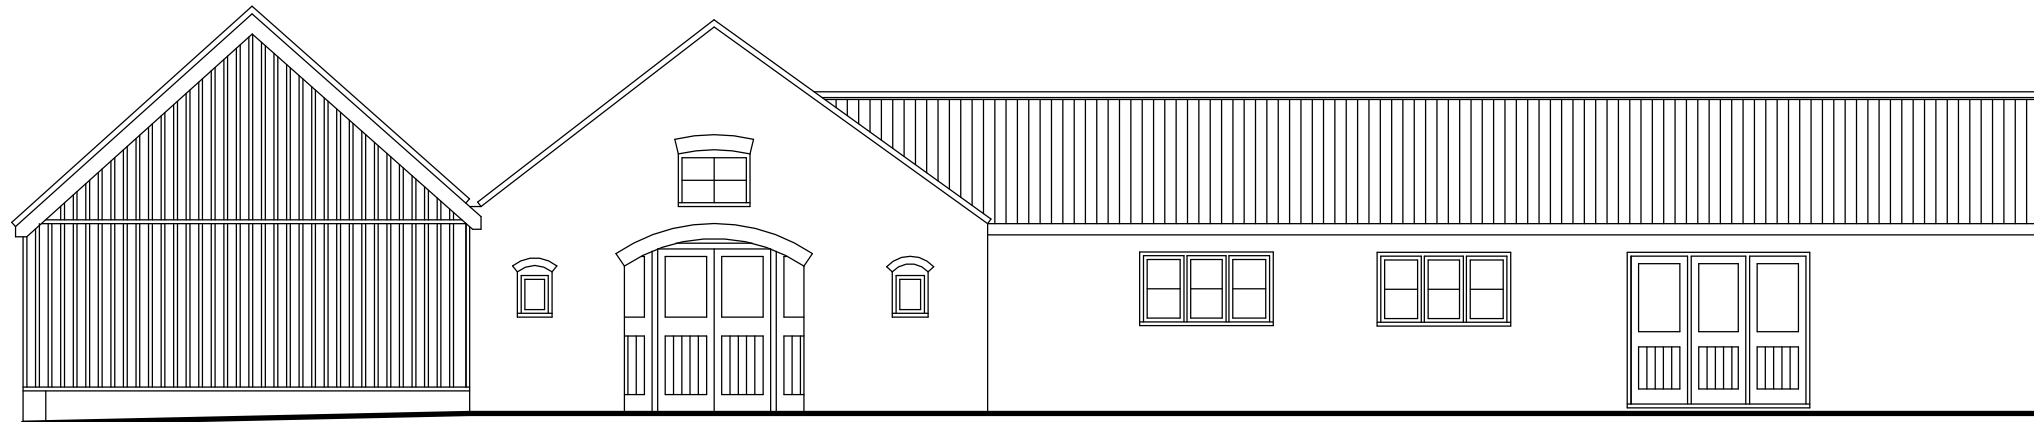


Existing Right Hand (South West) Elevation  
Scale 1:100

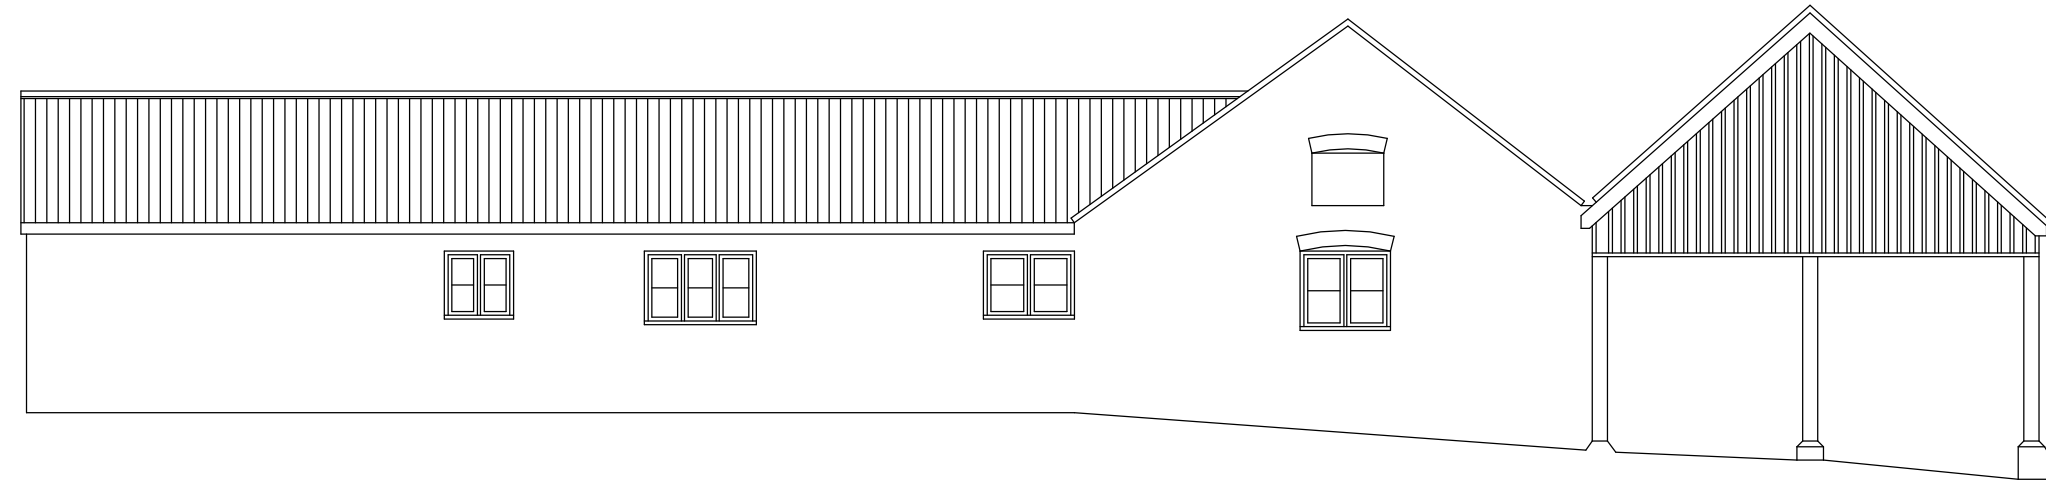


Existing Left Hand (North East) Elevation  
Scale 1:100

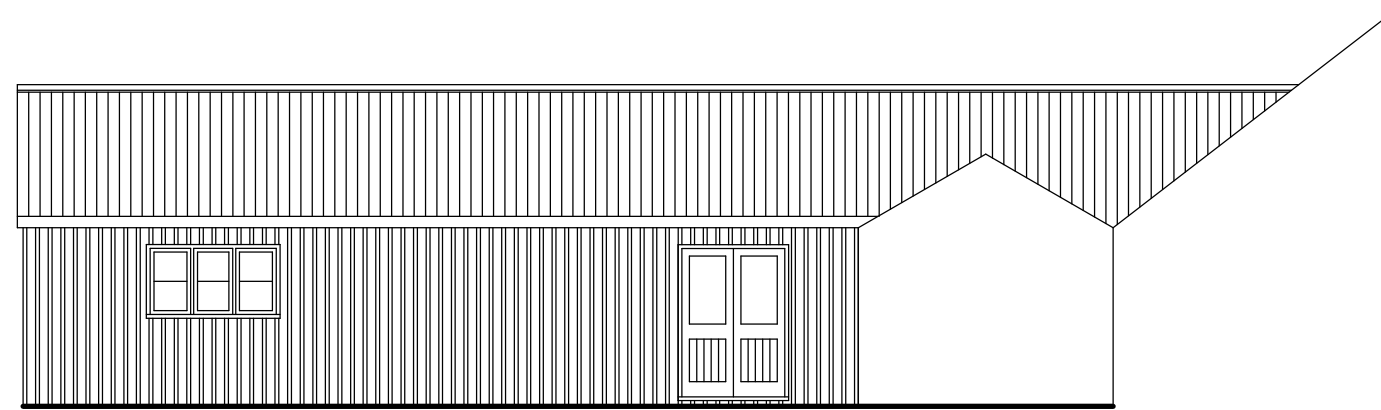


Existing Left Hand (North East) Courtyard Elevation  
Scale 1:100

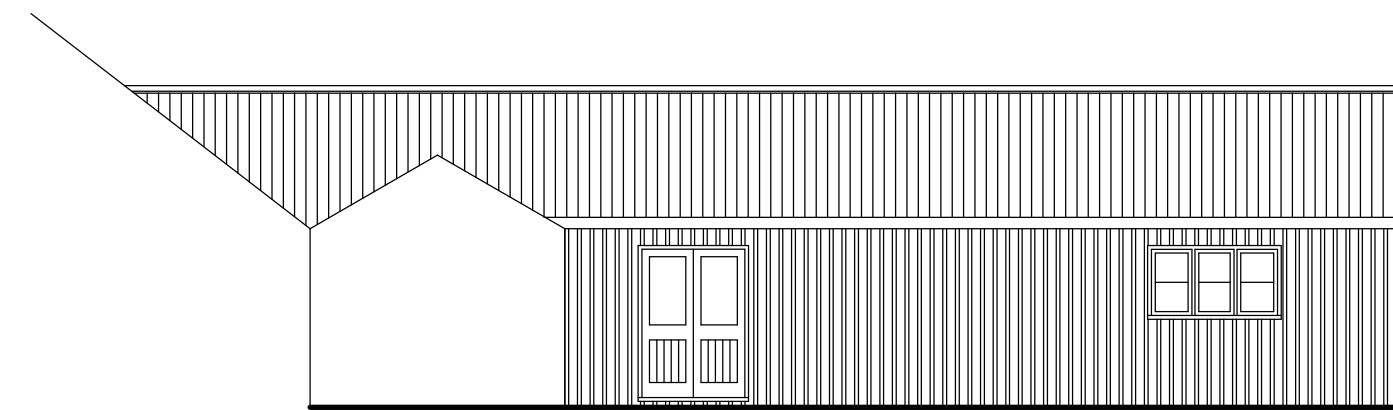

Existing Left Hand (South West) Courtyard Elevation  
Scale 1:100

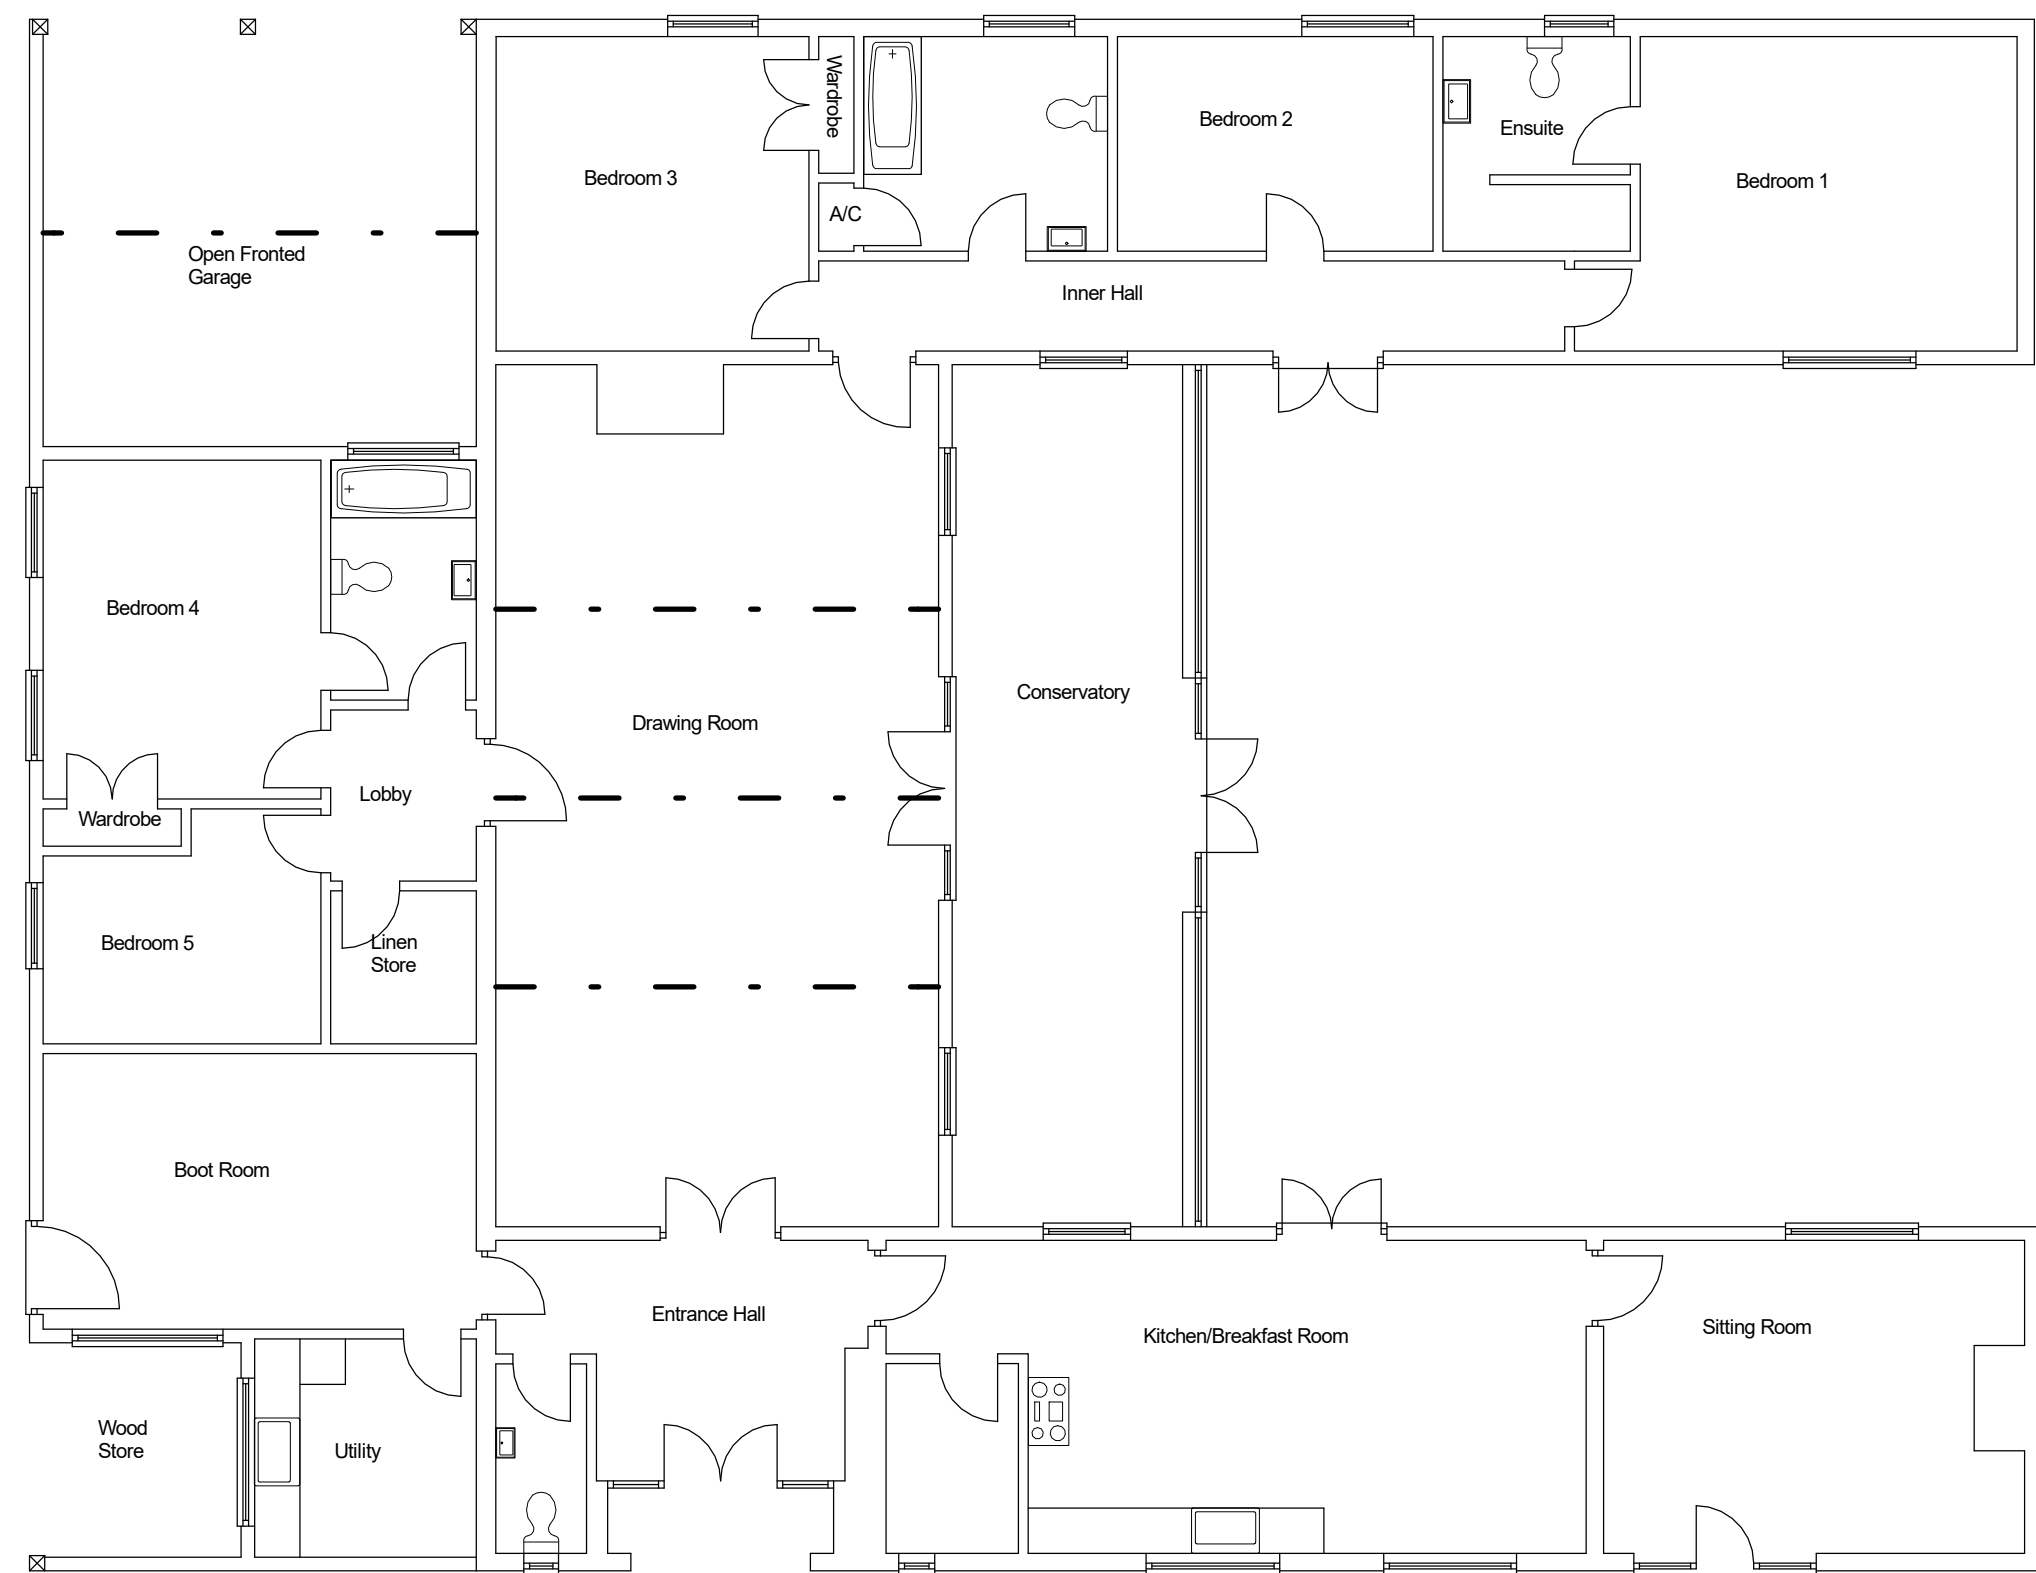

Existing Floor Plan  
Scale 1:50

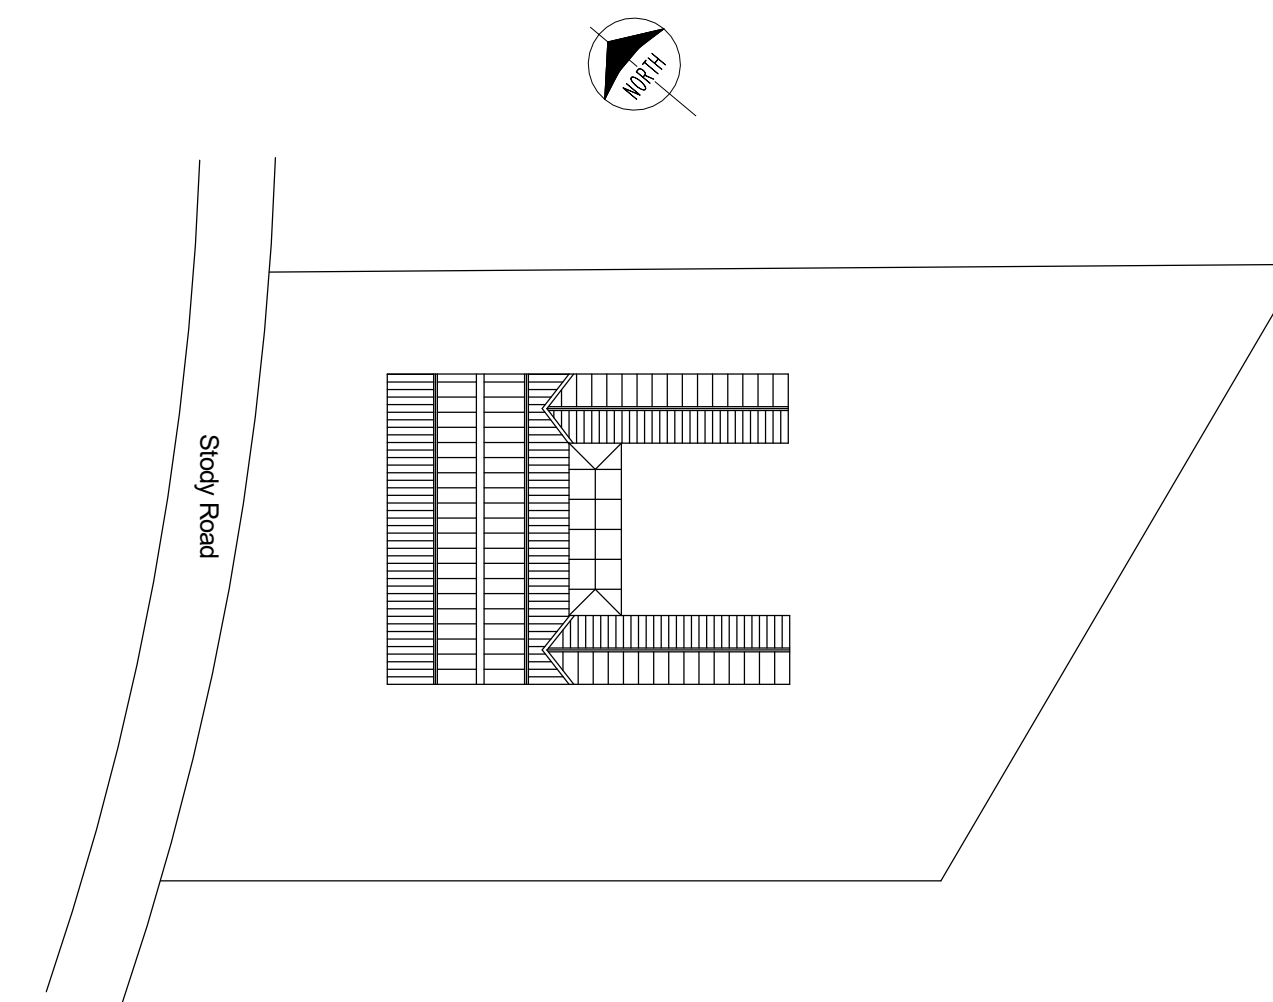

Existing Block Plan  
Scale 1:500

This drawing is the copyright of T.J. Goodwin & Associates and must not be copied or reproduced without written authority.

This drawing should not be scaled, and it is the contractors, and his sub-contractors responsibility to check all dimensions and information on site prior to commencement of work.

**T. J. Goodwin & Associates**  
Chartered Surveyors &  
Property Consultants

Rowan Cottage, Heydon Road,  
Corpusy, Norwich, Norfolk,  
NR11 6QL.

Telephone: 01263 587047  
Fax: 01263 587097  
E-mail: tjgassociates@btinternet.com

Client Mrs. J. Buckingham

Project Church Barn, Stody Road,  
Hunworth, Norfolk, NR24 2EQ.

Title Existing Floor Plan, Elevations  
& Block Plan

Scale: 1:100 & 1:500

Date October 2023 Drawn By: TJG

File No: 2023/17 Drawing No: 5

Revision	Date	
		A
		B
		C