



Side Elevation (North East)

1:100

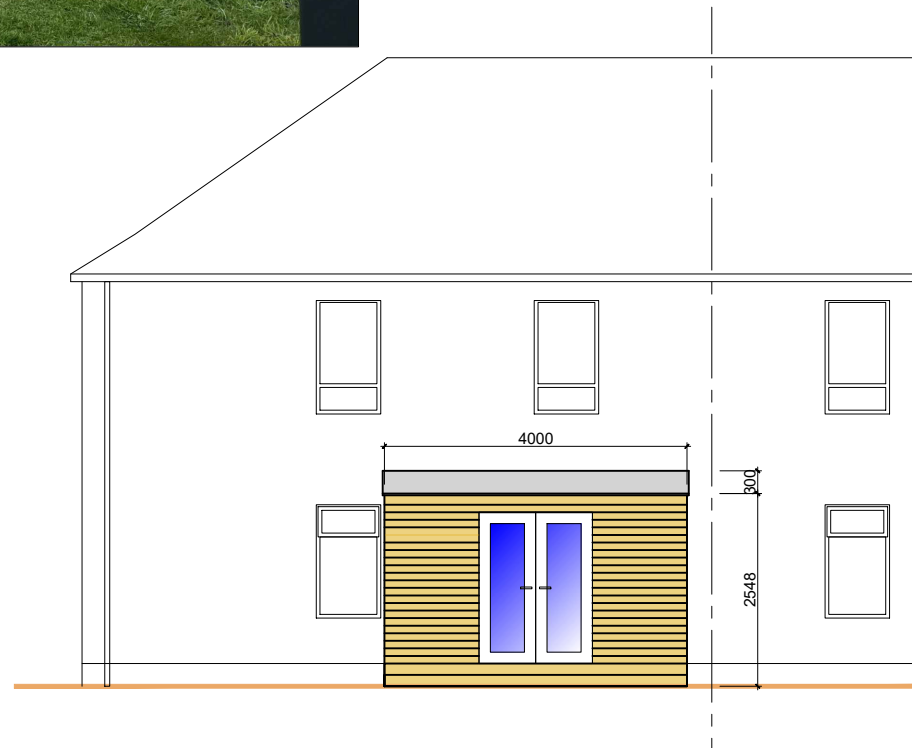

Rear Elevation (North West)

1:100

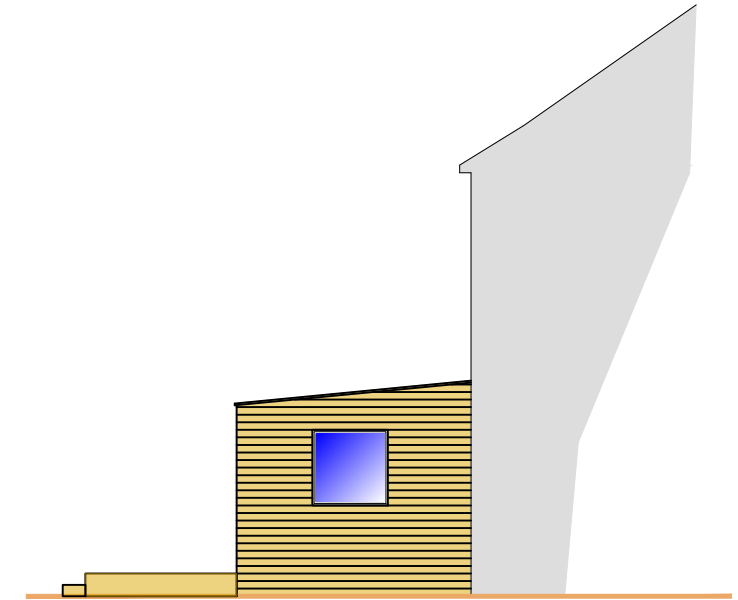

Side Elevation (South West)

1:100



Meter Scale 1:100

Title Proposed Rear Summerhouse Extension
42 Letham Avenue
Leven, KY8 4SH
Proposed Elevations

Project No. DD390
Drawing No. PP-L101
Scale 1-100 @ A3
Date Nov '23



Dalrymple Design Consultancy
Architectural Services

49 Coldstream Avenue, Leven, Fife, KY8 5TW
T : 07816 972 100
e : sdalrymple@dalrympledesign.co.uk
www.dalrympledesign.co.uk

This drawing to be read in conjunction with all relevant standard details

Copyright reserved to Dalrymple Design

Use figured dimensions.

ALL dimensions and levels to be checked on site