
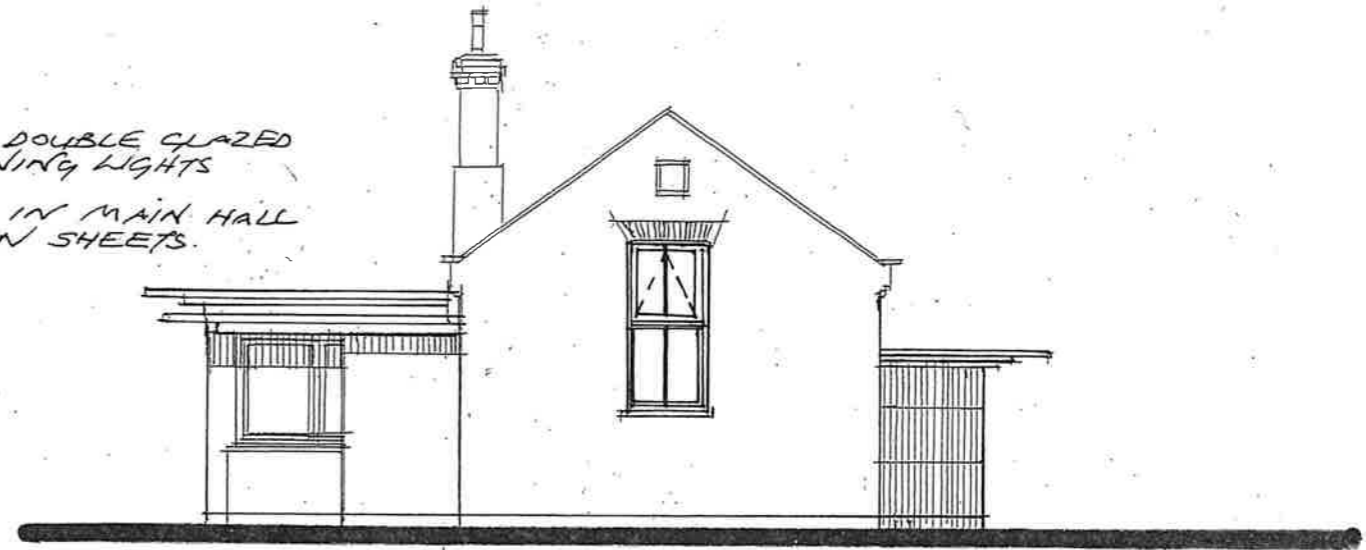


LIMPENHOE VILLAGE HALL · CHURCH ROAD · LIMPENHOE · NORWICH · NORFOLK · NR13 3JB


PROPOSED

NEW PURPOSE MADE UPVC (WHITE) DOUBLE GLAZED
SASH STYLE WINDOWS WITH TOP OPENING LIGHTS
ALL GLAZING BEADS SCULPTURED
3 NO NORTH SIDE & 1 NO EAST SIDE IN MAIN HALL
SEE ATTACHED DETAILS ON QUOTATION SHEETS.

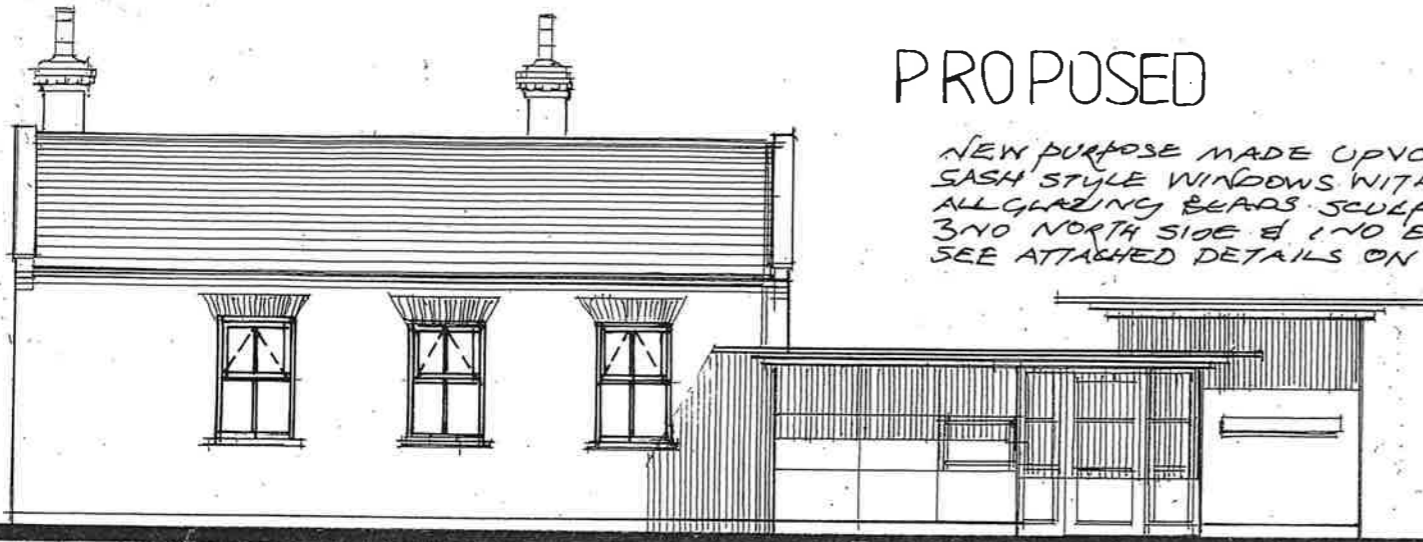


PROPOSED NORTH ELEVATION FACING CHURCH ROAD 1:100

PROPOSED EAST ELEVATION 1:100

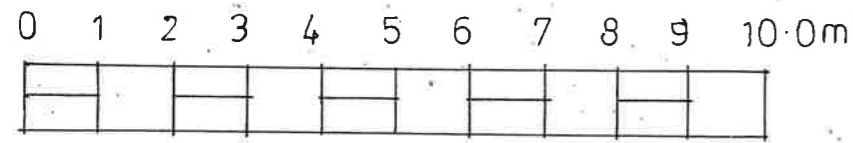


SCALE 1:100

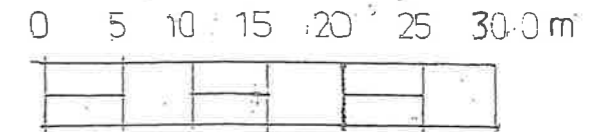

SCALE: 1:500

CLIENT: LIMPENHOE VILLAGE HALL
DATE: NOVEMBER 2023 REF: CF31123 / 2

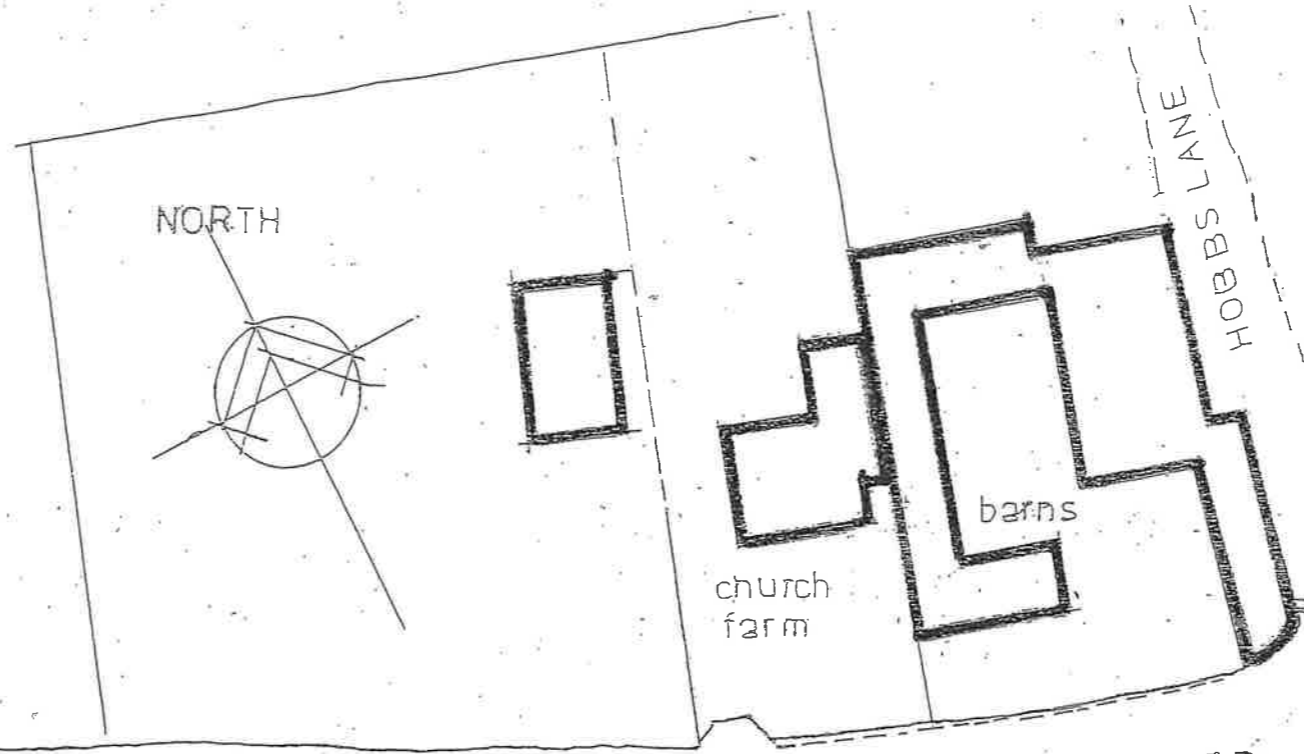

BLOCK LAYOUT PLAN 1:500

A3 SHEET