




FRONT ELEVATION
SCALE 1:100

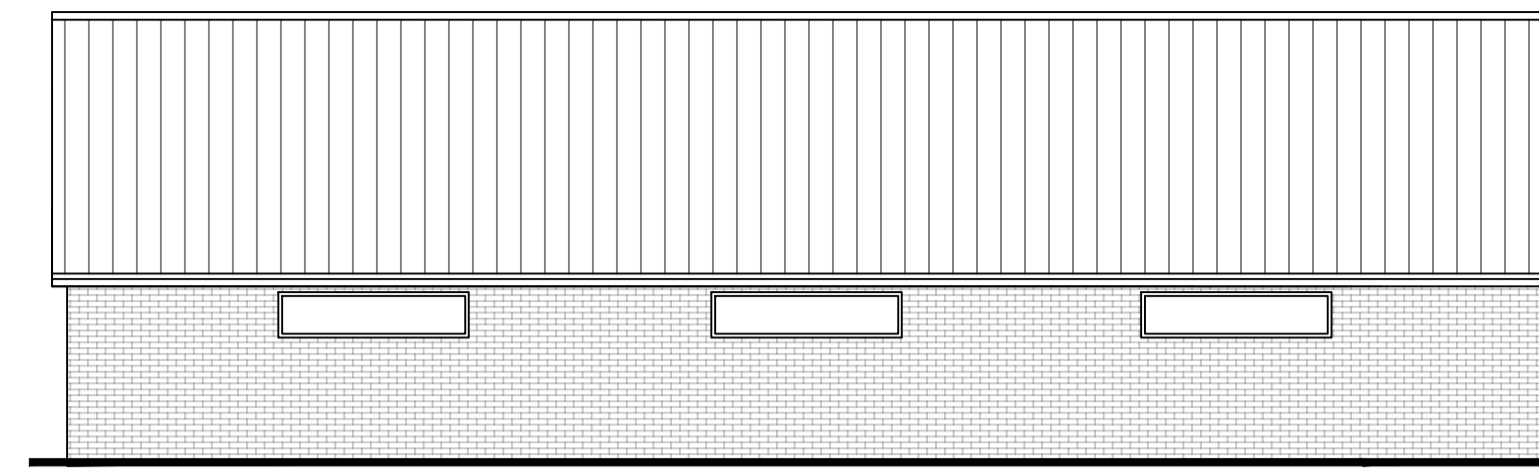


SIDE ELEVATION
SCALE 1:100

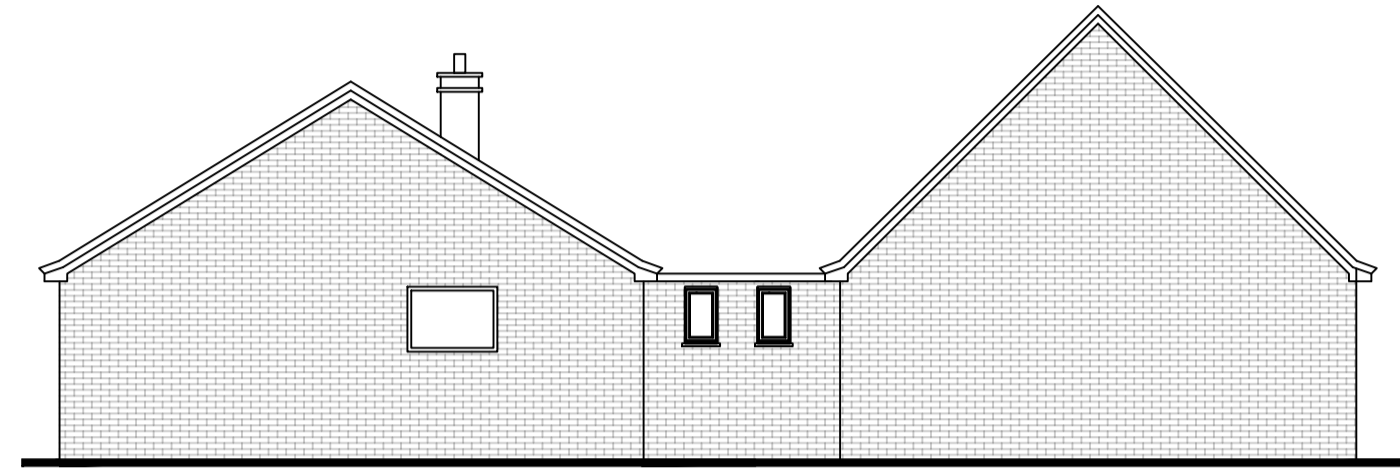


REAR ELEVATION
SCALE 1:100

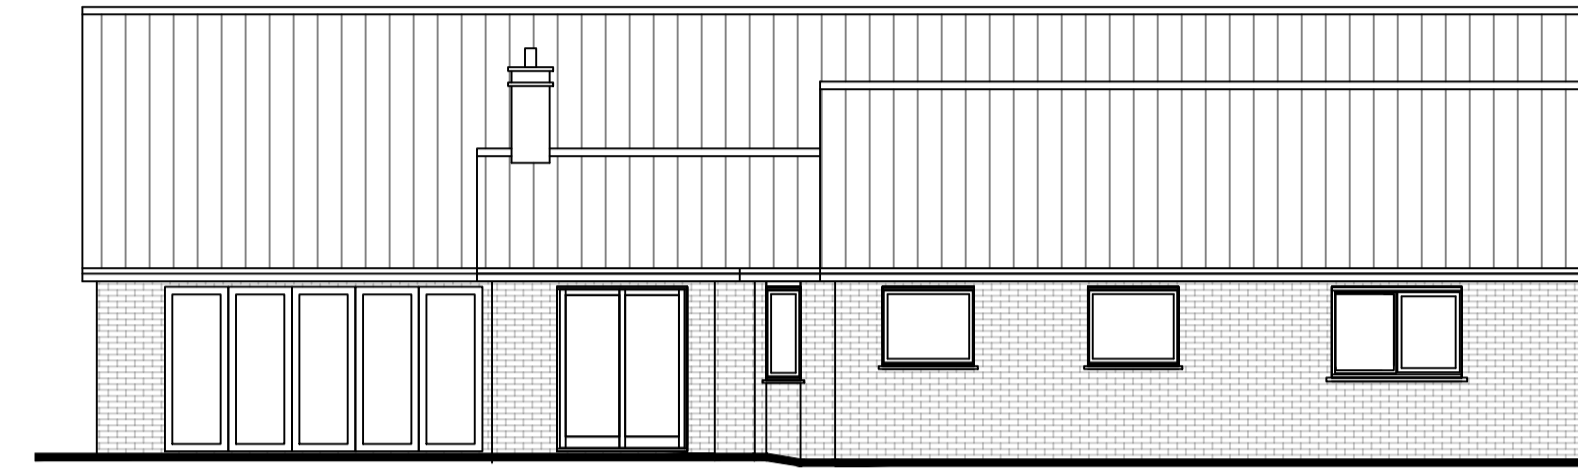


SIDE ELEVATION
SCALE 1:100

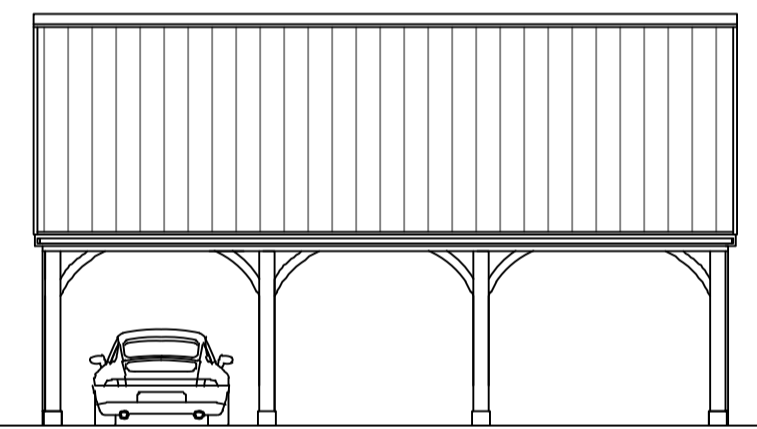


FRONT ELEVATION
Scale 1:100

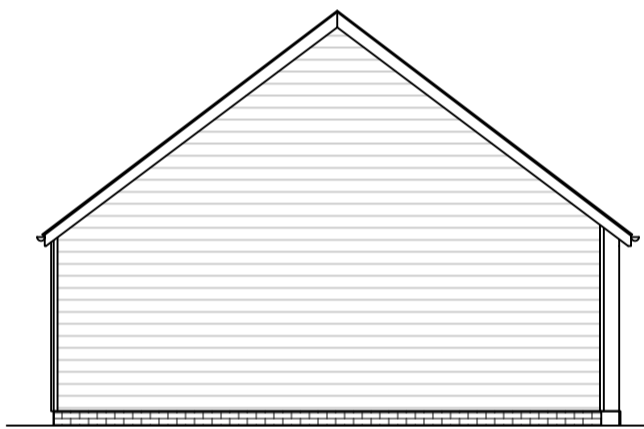


SIDE ELEVATION
Scale 1:100

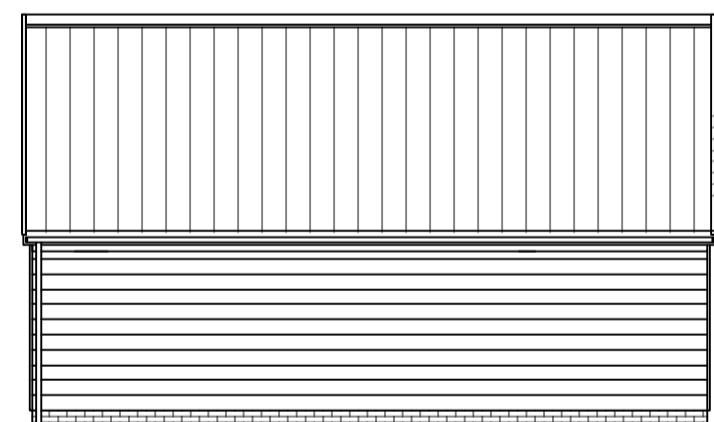


REAR ELEVATION
Scale 1:100

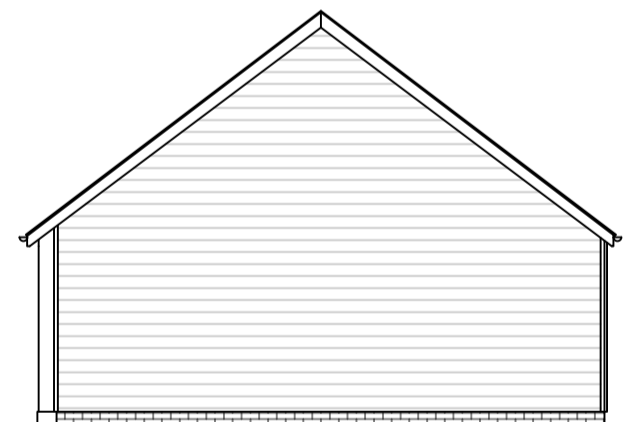

SIDE ELEVATION
Scale 1:100

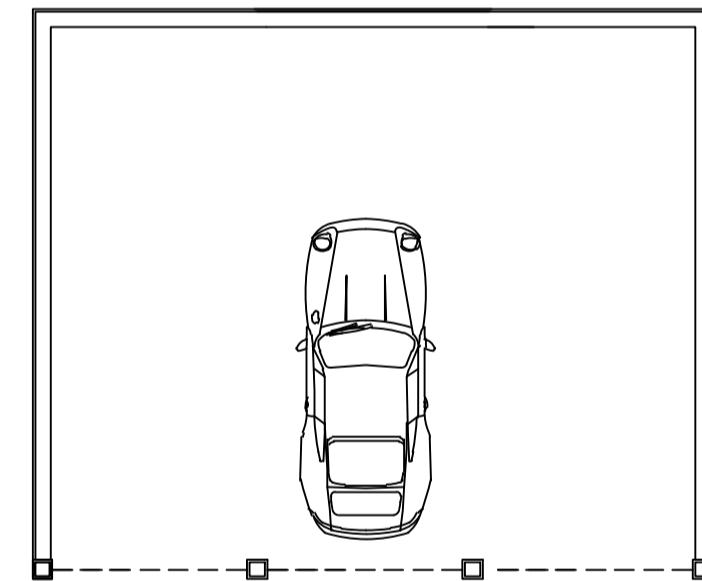

FLOOR PLAN
Scale 1:100

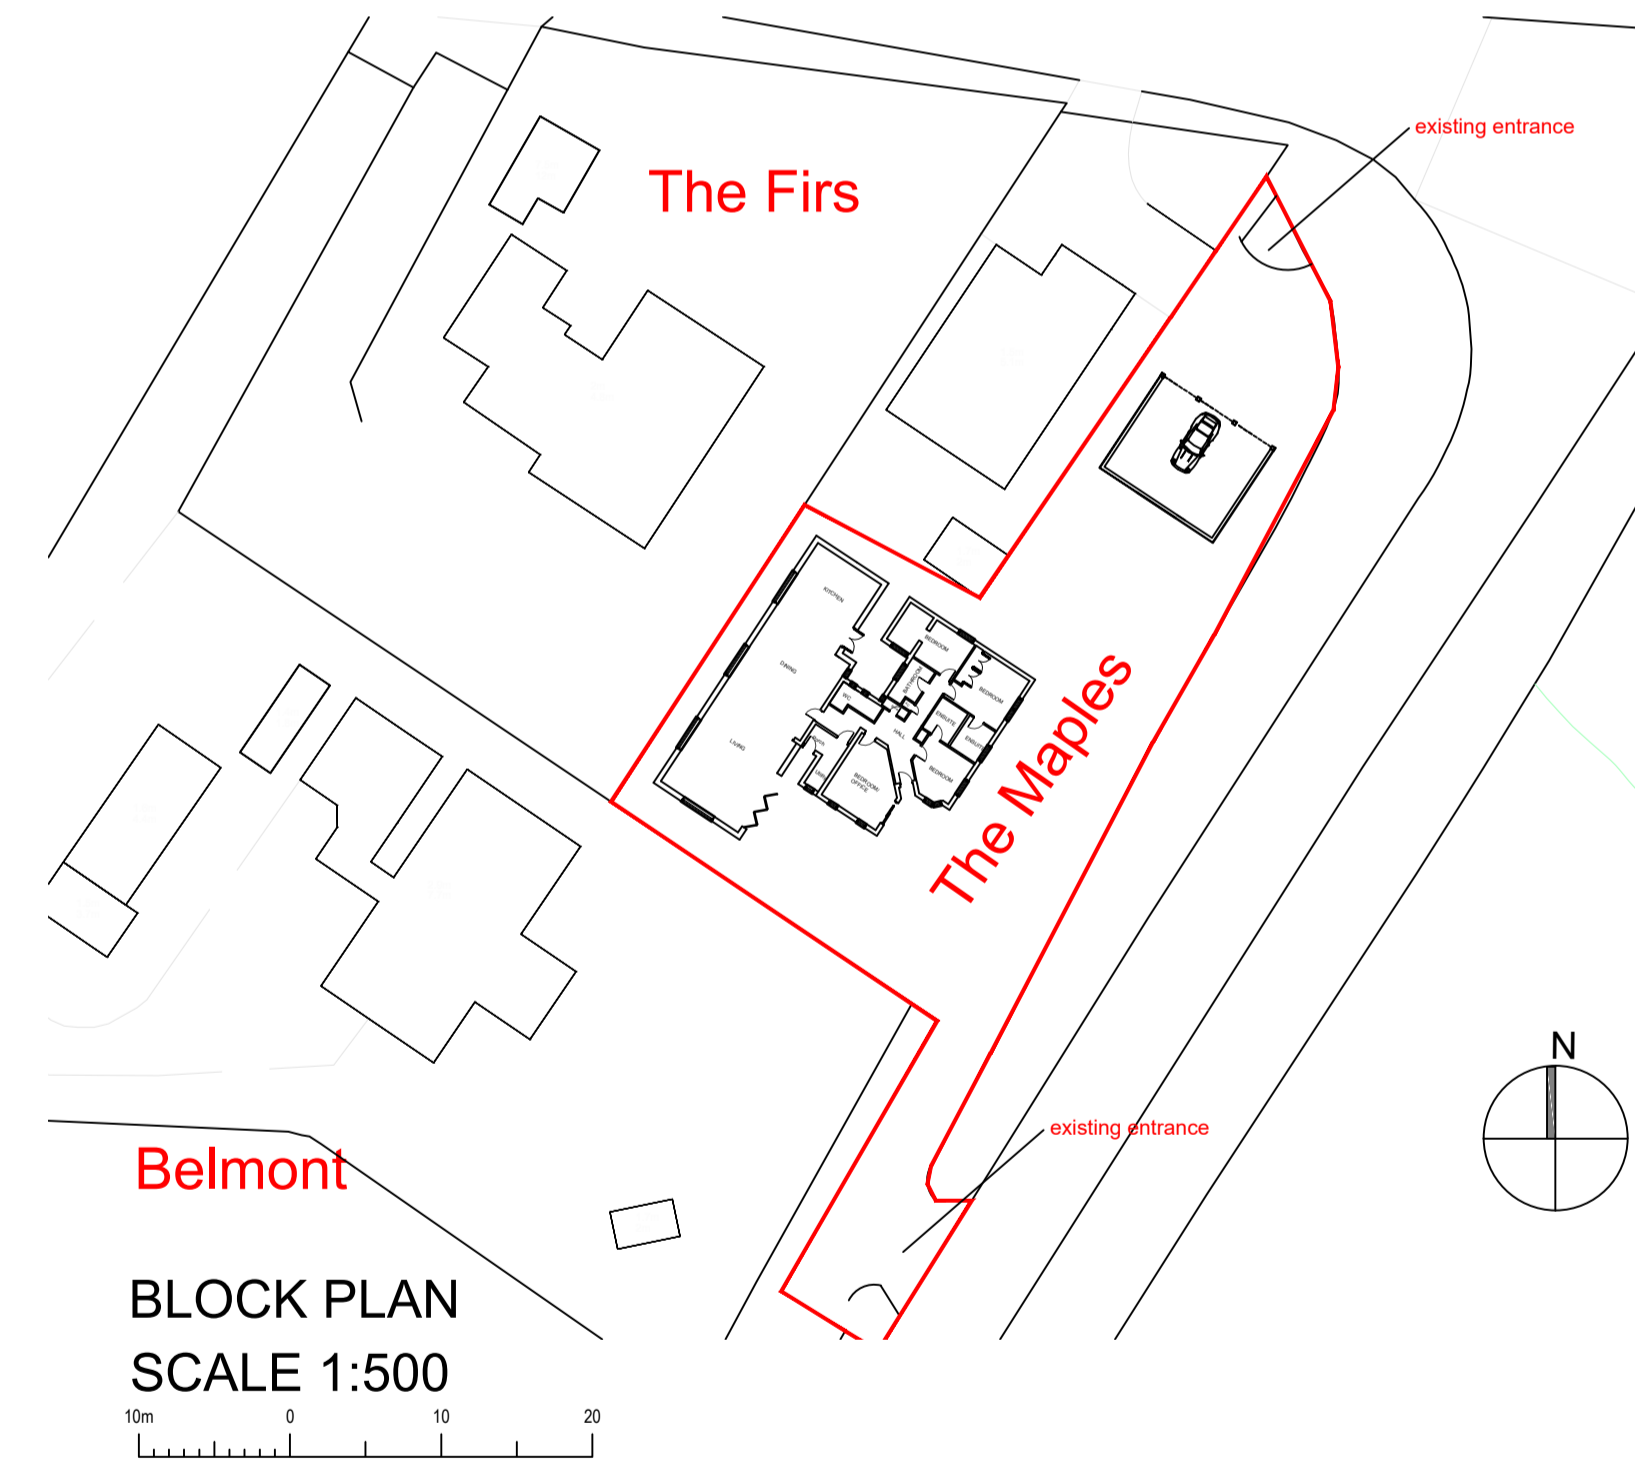

BLOCK PLAN
SCALE 1:500

Rev	Date	Description
LISA ALLARD MCIAT CHARTERED ARCHITECTURAL TECHNOLOGIST 18 St Walstans Close, Costessey, Norwich, NR5 0TW t: 07504678013 e: lisaallard838@gmail.com		
Project Details The Maples, Norwich Road, Ashwellthorpe, Norfolk Extension & Cart Lodge		
Client S O' Callaghan		
Drawing Proposed Floor Plans, Elevations & Block Plan		
Date November 2023		
Scales 1:100 & 1:500 @ A1		Drawn LA Checked
Drawing No. 073/23/02		Issue PLANNING
All dimensions must be site checked and not scaled from this drawing		