

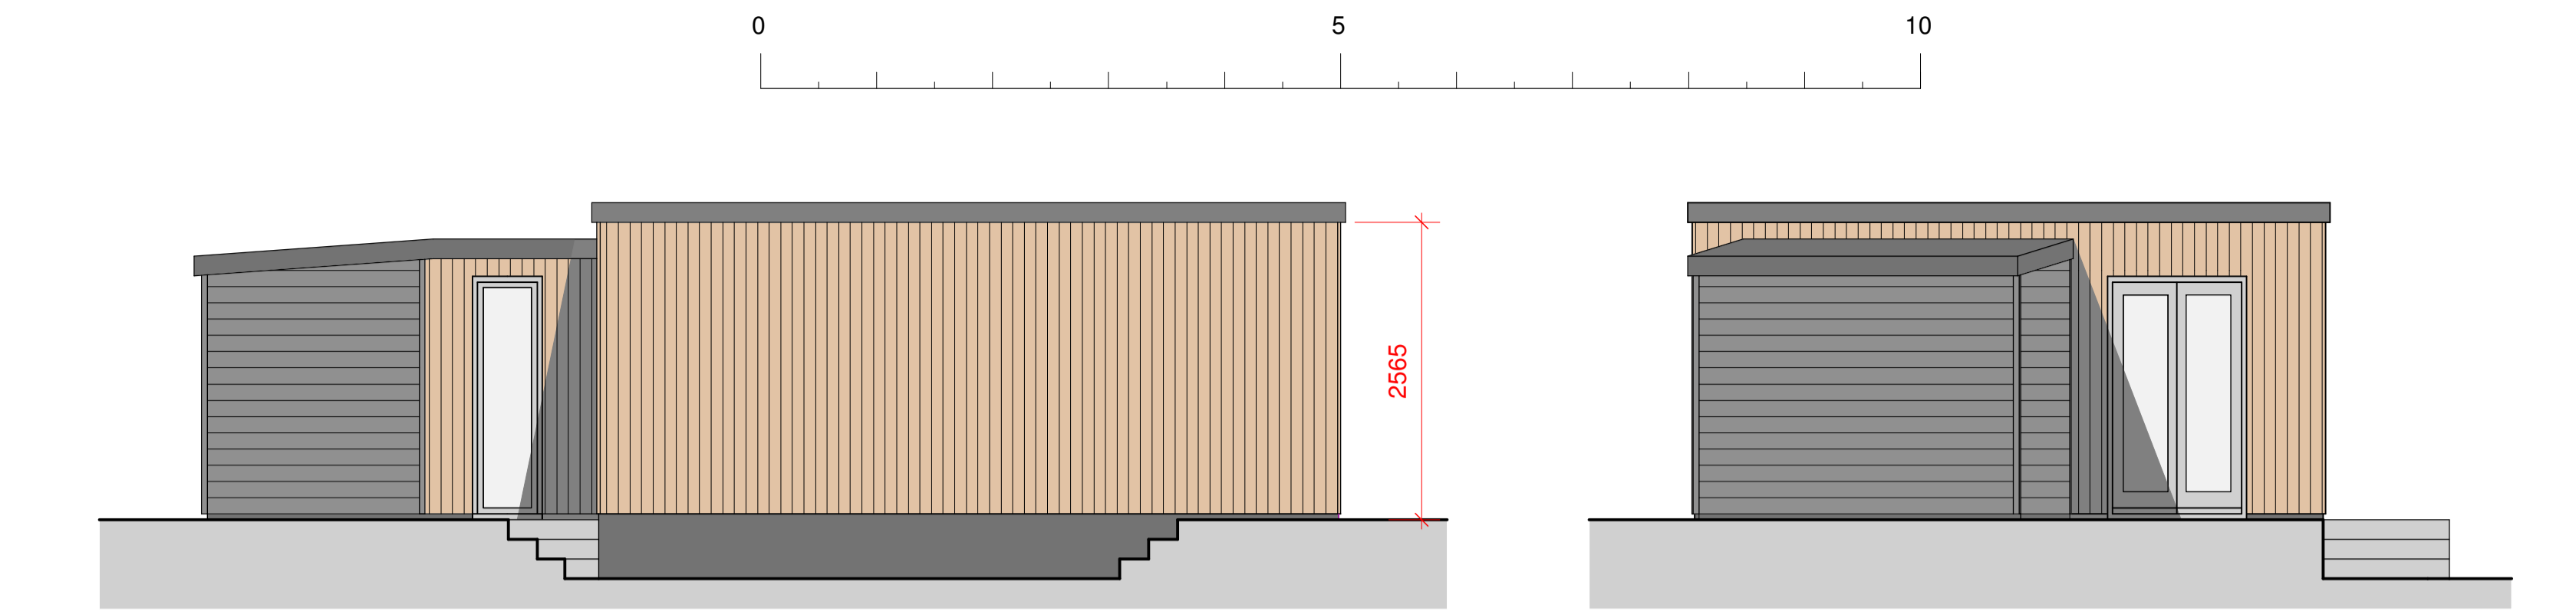


Proposed Site Layout Plan 1:200 @ A1

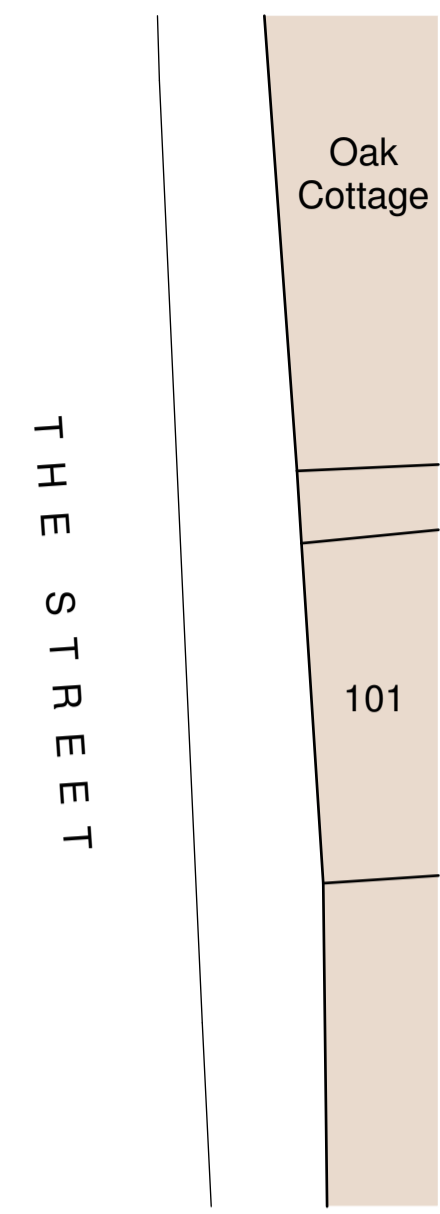


Proposed Side (Garden) Elevation 1:50 @ A1


Proposed Rear Elevation 1:50 @ A1

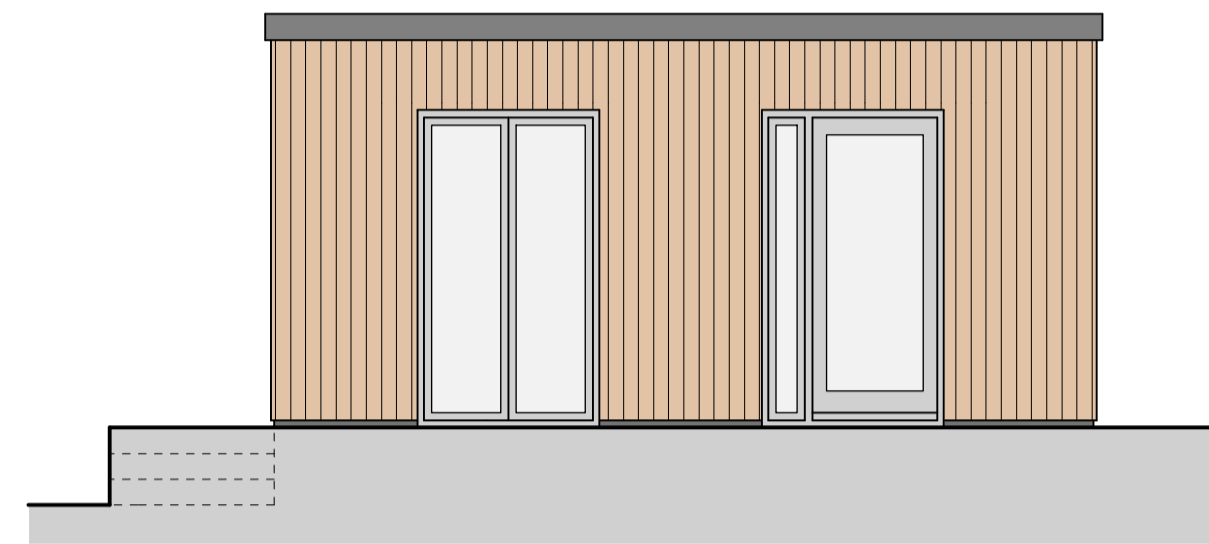


Proposed Front Elevation 1:50 @ A1

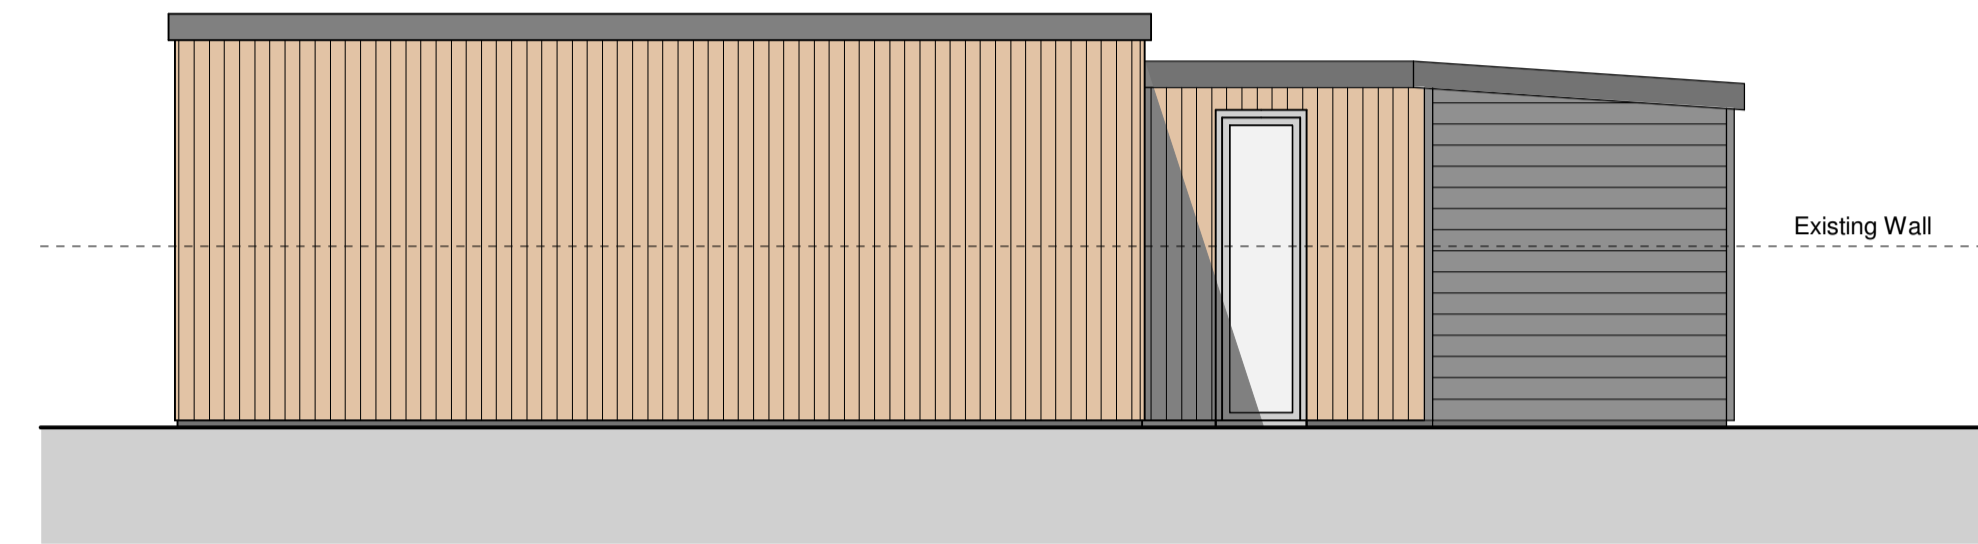


Proposed Side Elevation 1:50 @ A1

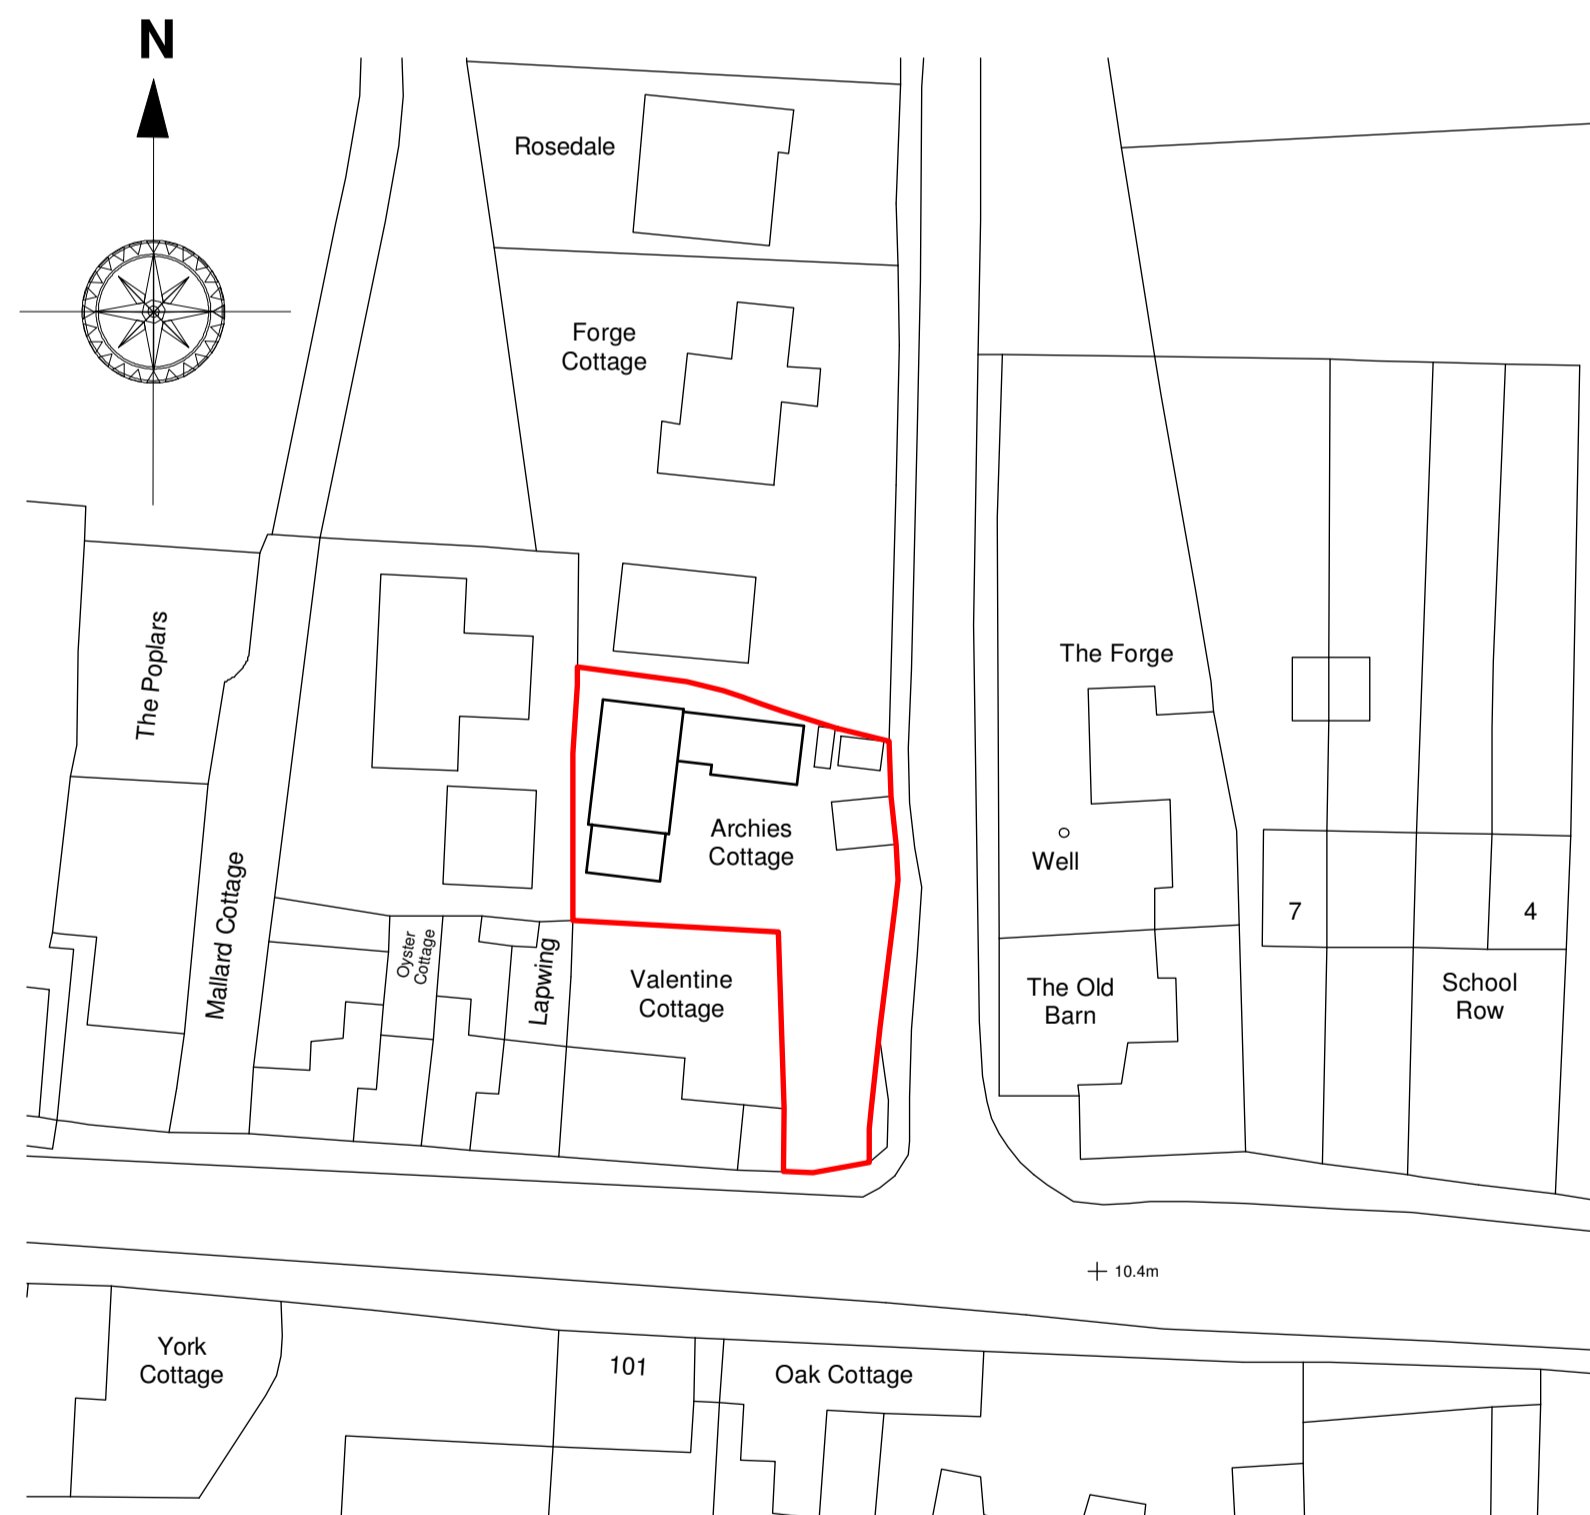

Site Location Plan 1:500 @ A1

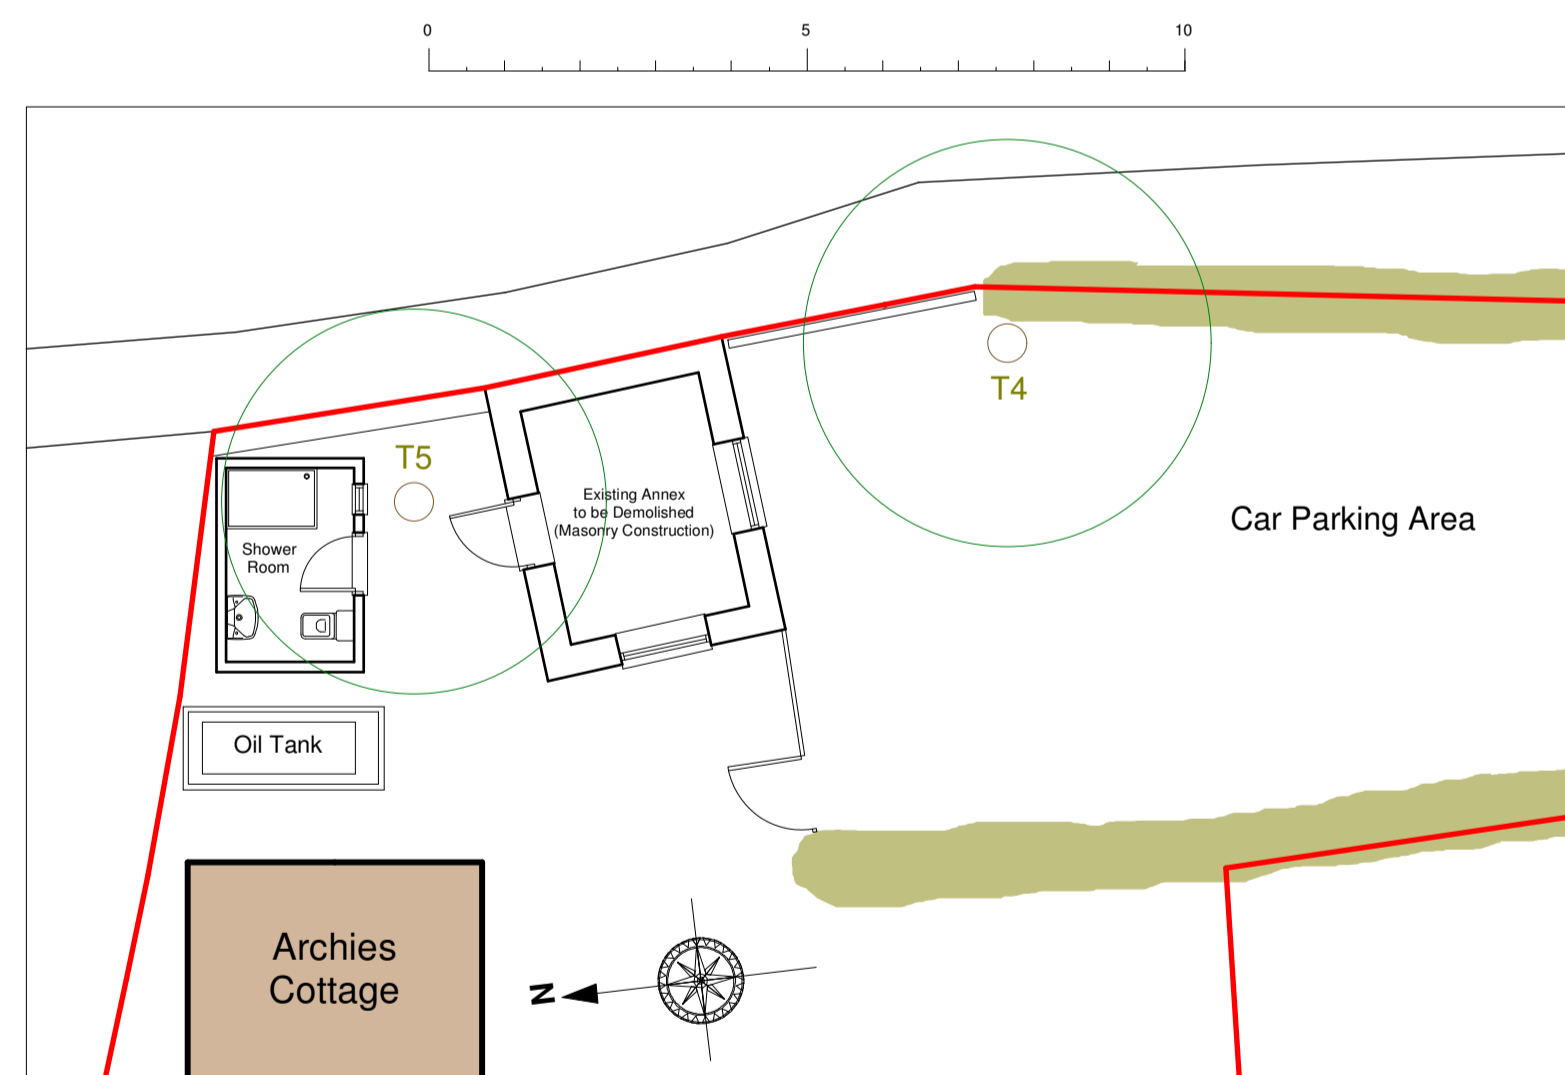

Existing Site Layout Plan 1:100 @ A1

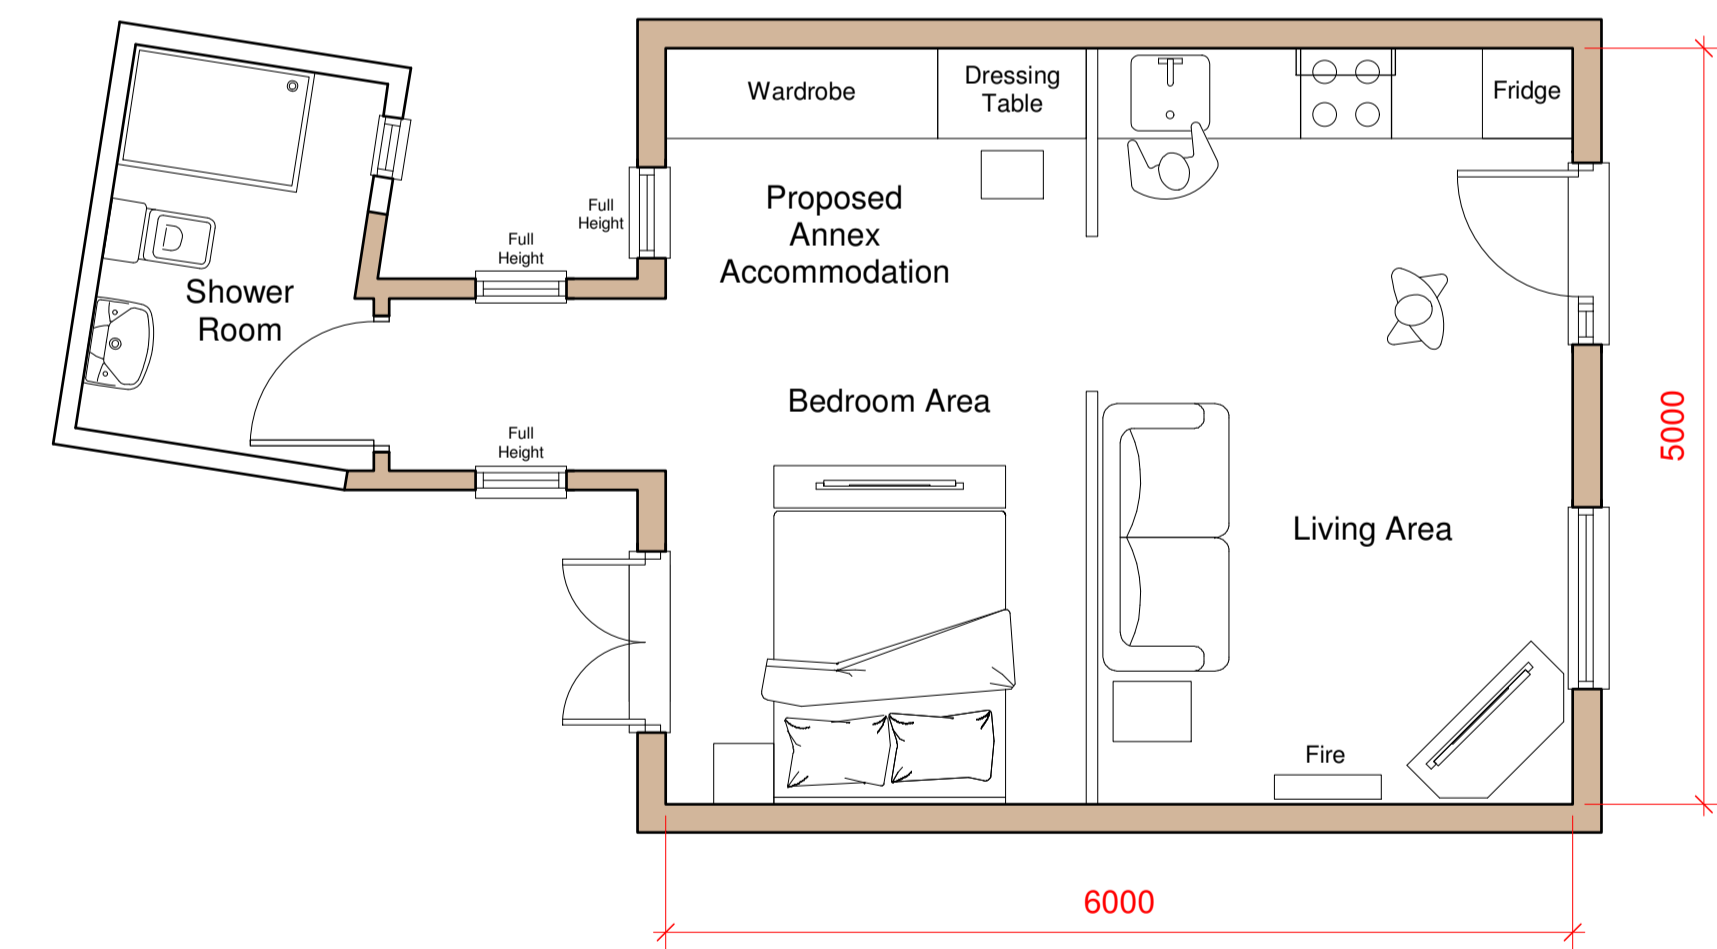

Proposed Layout Plan 1:50 @ A1

Anglia Design
architects . surveyors

mail@angliadesign.co.uk www.angliadesign.co.uk
London Office: 30 Robin House, Newcourt Street, St. Johns Wood, London NW8 7AD
tel: 020 7222 8558 fax: 0870 131 3804
Norwich Office: 11 Charing Cross, Norwich, Norfolk, NR2 4AX
tel: 01603 696276 fax: 01603 784232

PROPOSED REPLACEMENT ANNEX AT ARCHIES COTTAGE, THORNHAM.
PROPOSED LAYOUT PLANS & ELEVATIONS

Proposed Replacement Annex at Archies Cottage, The Street, Thornham, Norfolk, PE36 6LY
For Mr. & Mrs. J. Taylor
Date: Nov. 2023 Scale: 1:100, 1:50 Dwg No. TL-3117-23-1
Proposed Layout Plans & Elevations