
 


Client	Mr. Vijayantha Porowagoda	
Project	332 Sutton Common Road, Sutton, Surrey, SM3 9NQ	
Job Title	Rear Extension and loft conversion	
Drawing Title	EXISTING FIRST FLOOR	
Date	Oct 2023	Drawing No. RDK/HA/1080/DWG- 03


Revision:
Date:

Suitability
Ref Archt. Dwg.

RDK CIVIL ENGINEERING LIMITED
1, FERNHILL COURT, ALMONDSBURY, BS32 4LX

 

----- boundary line

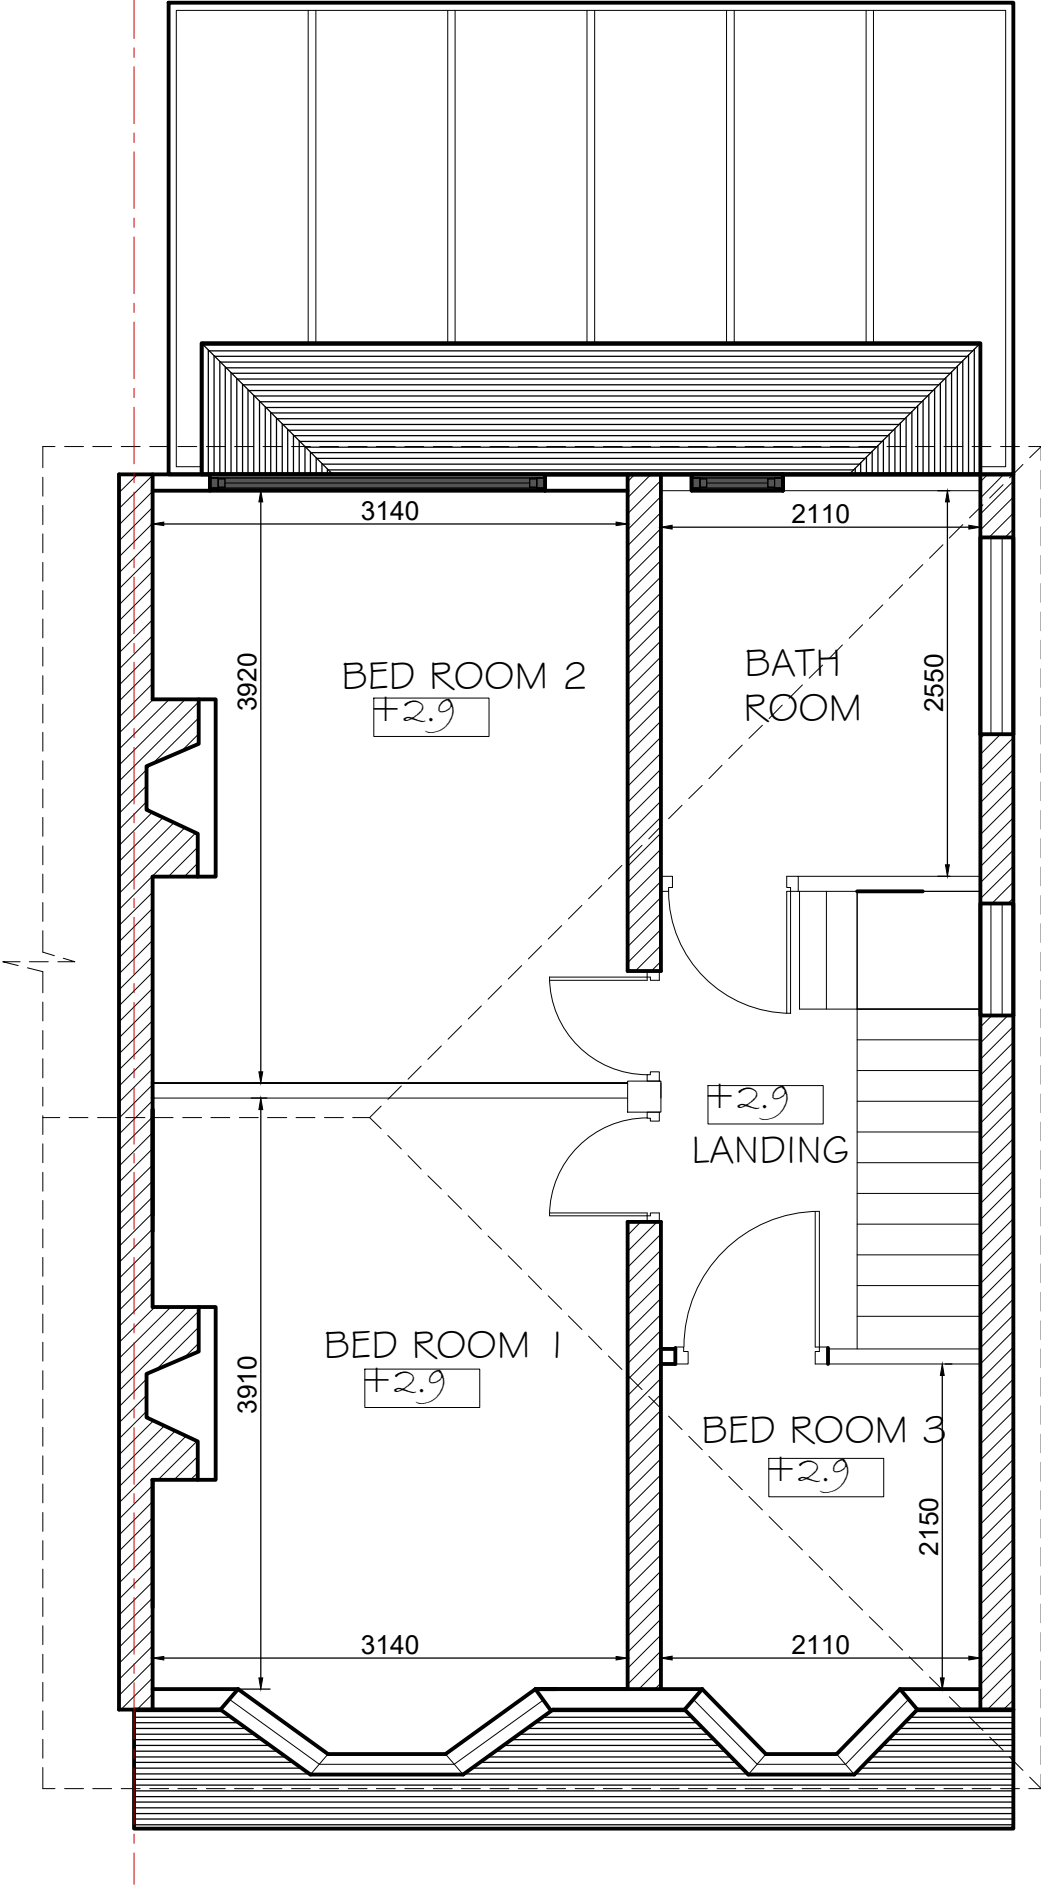

EXISTING FIRST FLOOR PLAN

SCALE : 1 : 50