





**EXISTING FRONT ELEVATION**  
SCALE : 1 : 1 0 0

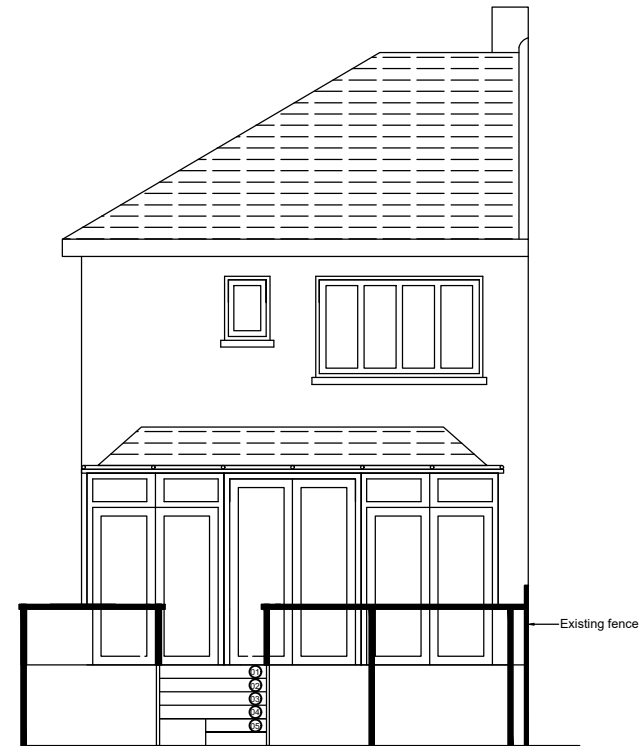

**EXISTING REAR ELEVATION**  
SCALE : 1 : 1 0 0



**PROPOSED FRONT ELEVATION**  
SCALE : 1 : 1 0 0

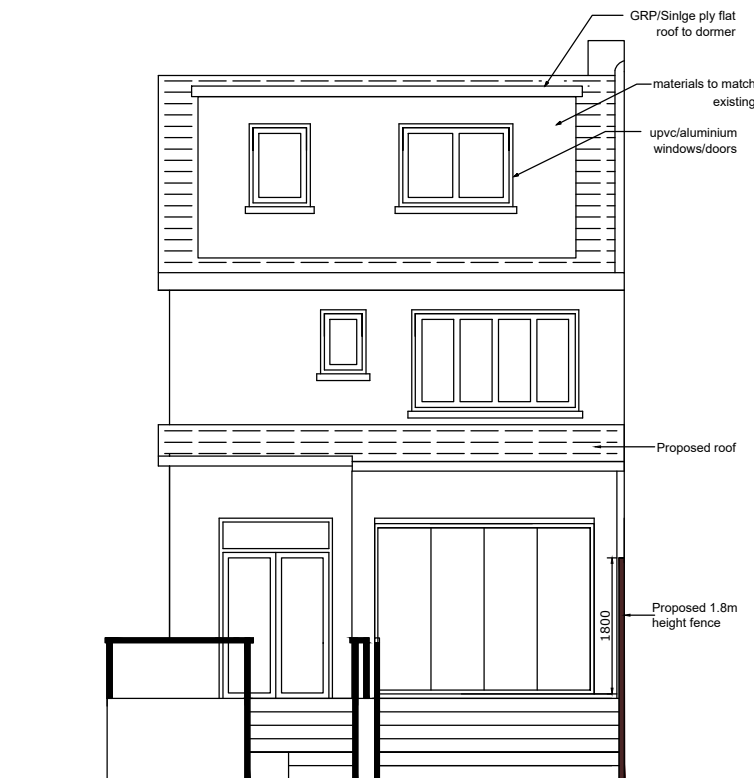

**PROPOSED REAR ELEVATION**  
SCALE : 1 : 1 0 0

Client	Mr. Vijayantha Porowagoda		
Project	332 Sutton Common Road, Sutton, Surrey, SM3 9NQ		
Job Title	Rear Extention and loft conversion		
Drawing Title	FRONT & REAR ELEVATIONS		
Date	Oct 2023	Drawing No.	RDK/HA/1080/DWG- 07
Revision:	R1		
Date:	NOV		
Suitability			
Ref Archt. Dwg.			
<b>RDK CIVIL ENGINEERING LIMITED</b>			
1, FERNHILL COURT, ALMONDSBURY, BS32 4LX			
1:50	Scale 1:50		
1:100	Scale 1:100		