

Client	Mr. Vijayantha Porowagoda
Project	332 Sutton Common Road, Sutton, Surrey, SM3 9NQ
Job Title	Rear Extension and loft conversion
Drawing Title	PROPOSED FIRST FLOOR




Date	Oct 2023	Drawing No.	RDK/HA/1080/DWG- 05
------	----------	-------------	---------------------

Revision:  
Date:

Suitability

Ref Archt. Dwg.

**RDK CIVIL ENGINEERING LIMITED**  
1, FERNHILL COURT, ALMONDSBURY, BS32 4LX

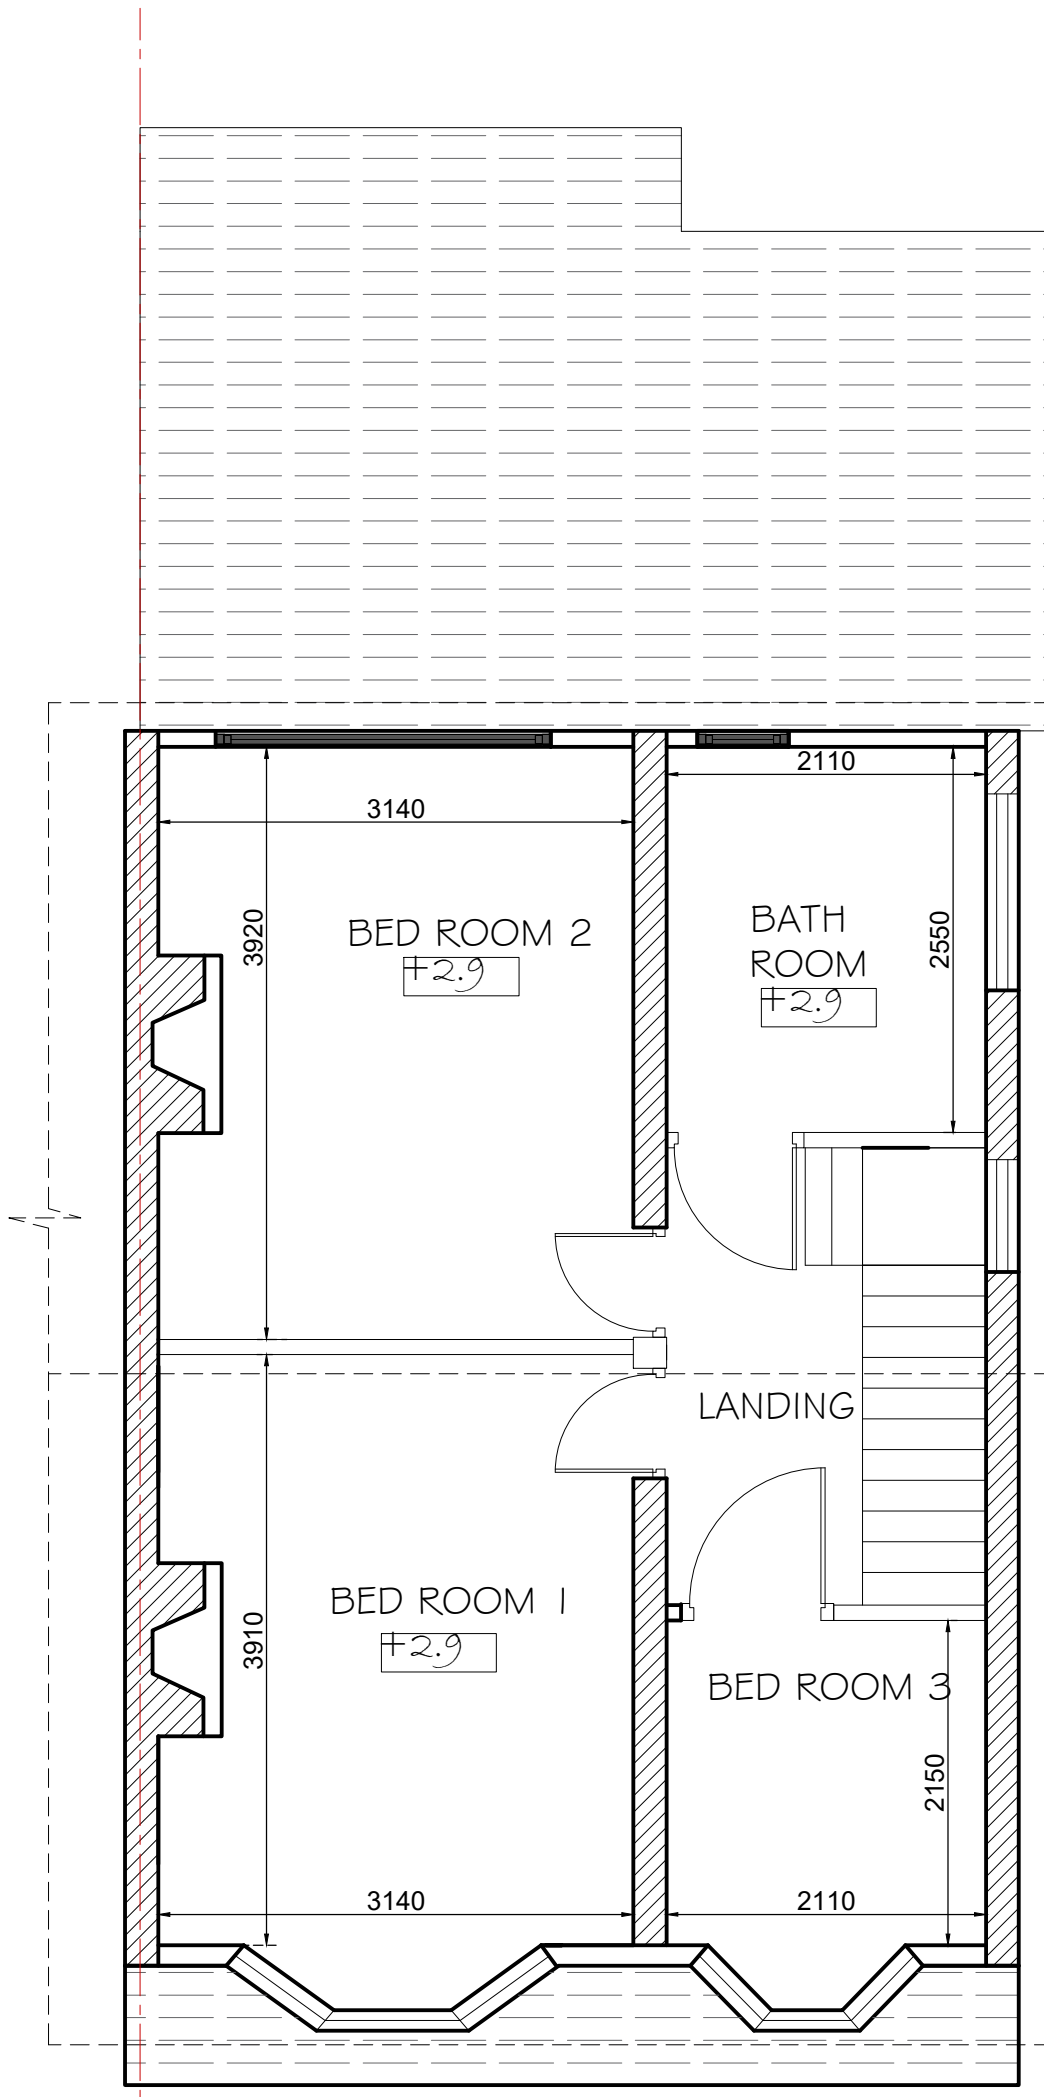  

--- boundary line  
 — Proposed fence

**PROPOSED FIRST FLOOR PLAN**  
 SCALE : 1 : 5 0