


Previous Existing Rear Elevation

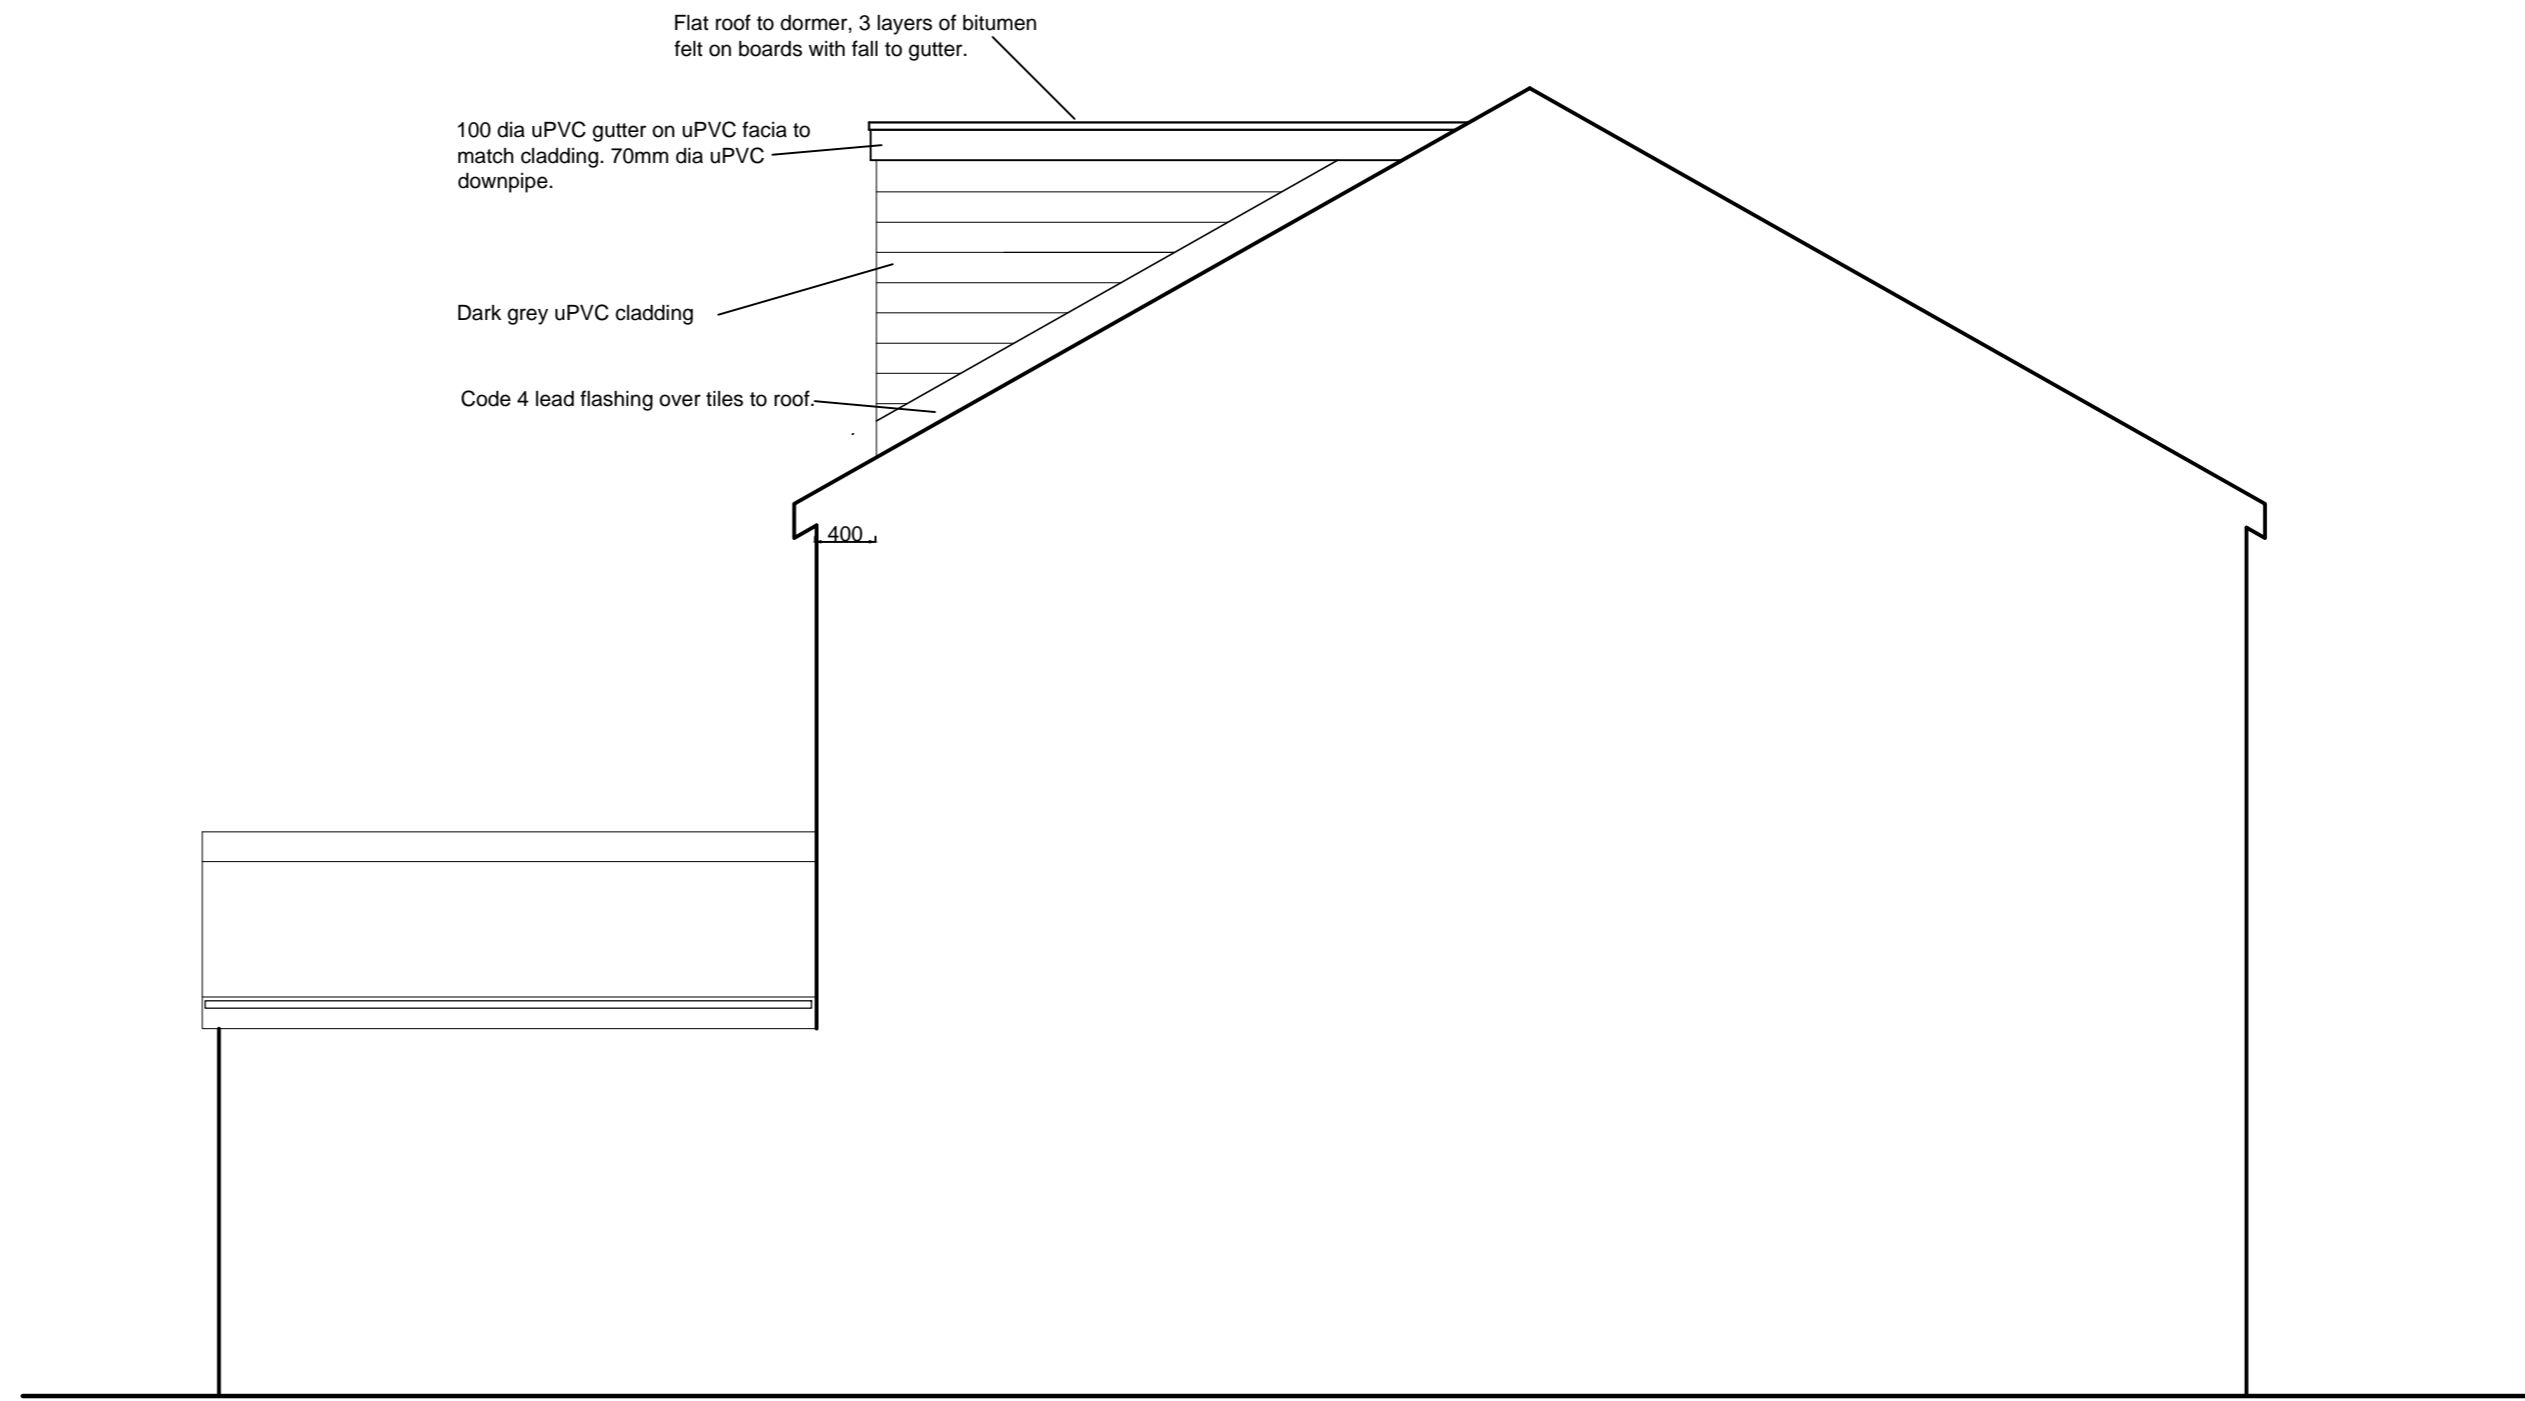

Previous Existing Sectional view B-B

Drawing
 Front Elevation and Sectional
 View
 Address
 13 Townsend Street,
 Haslingden
 Client

Dwg No 15040/06 Scale 1:50 @ A2

DJ Hancock Design
 22 Croft Street
 Bacup
 Lancashire
 Tel 01706 563502
 Mob 07599 008 791