


Previous Rear Elevation

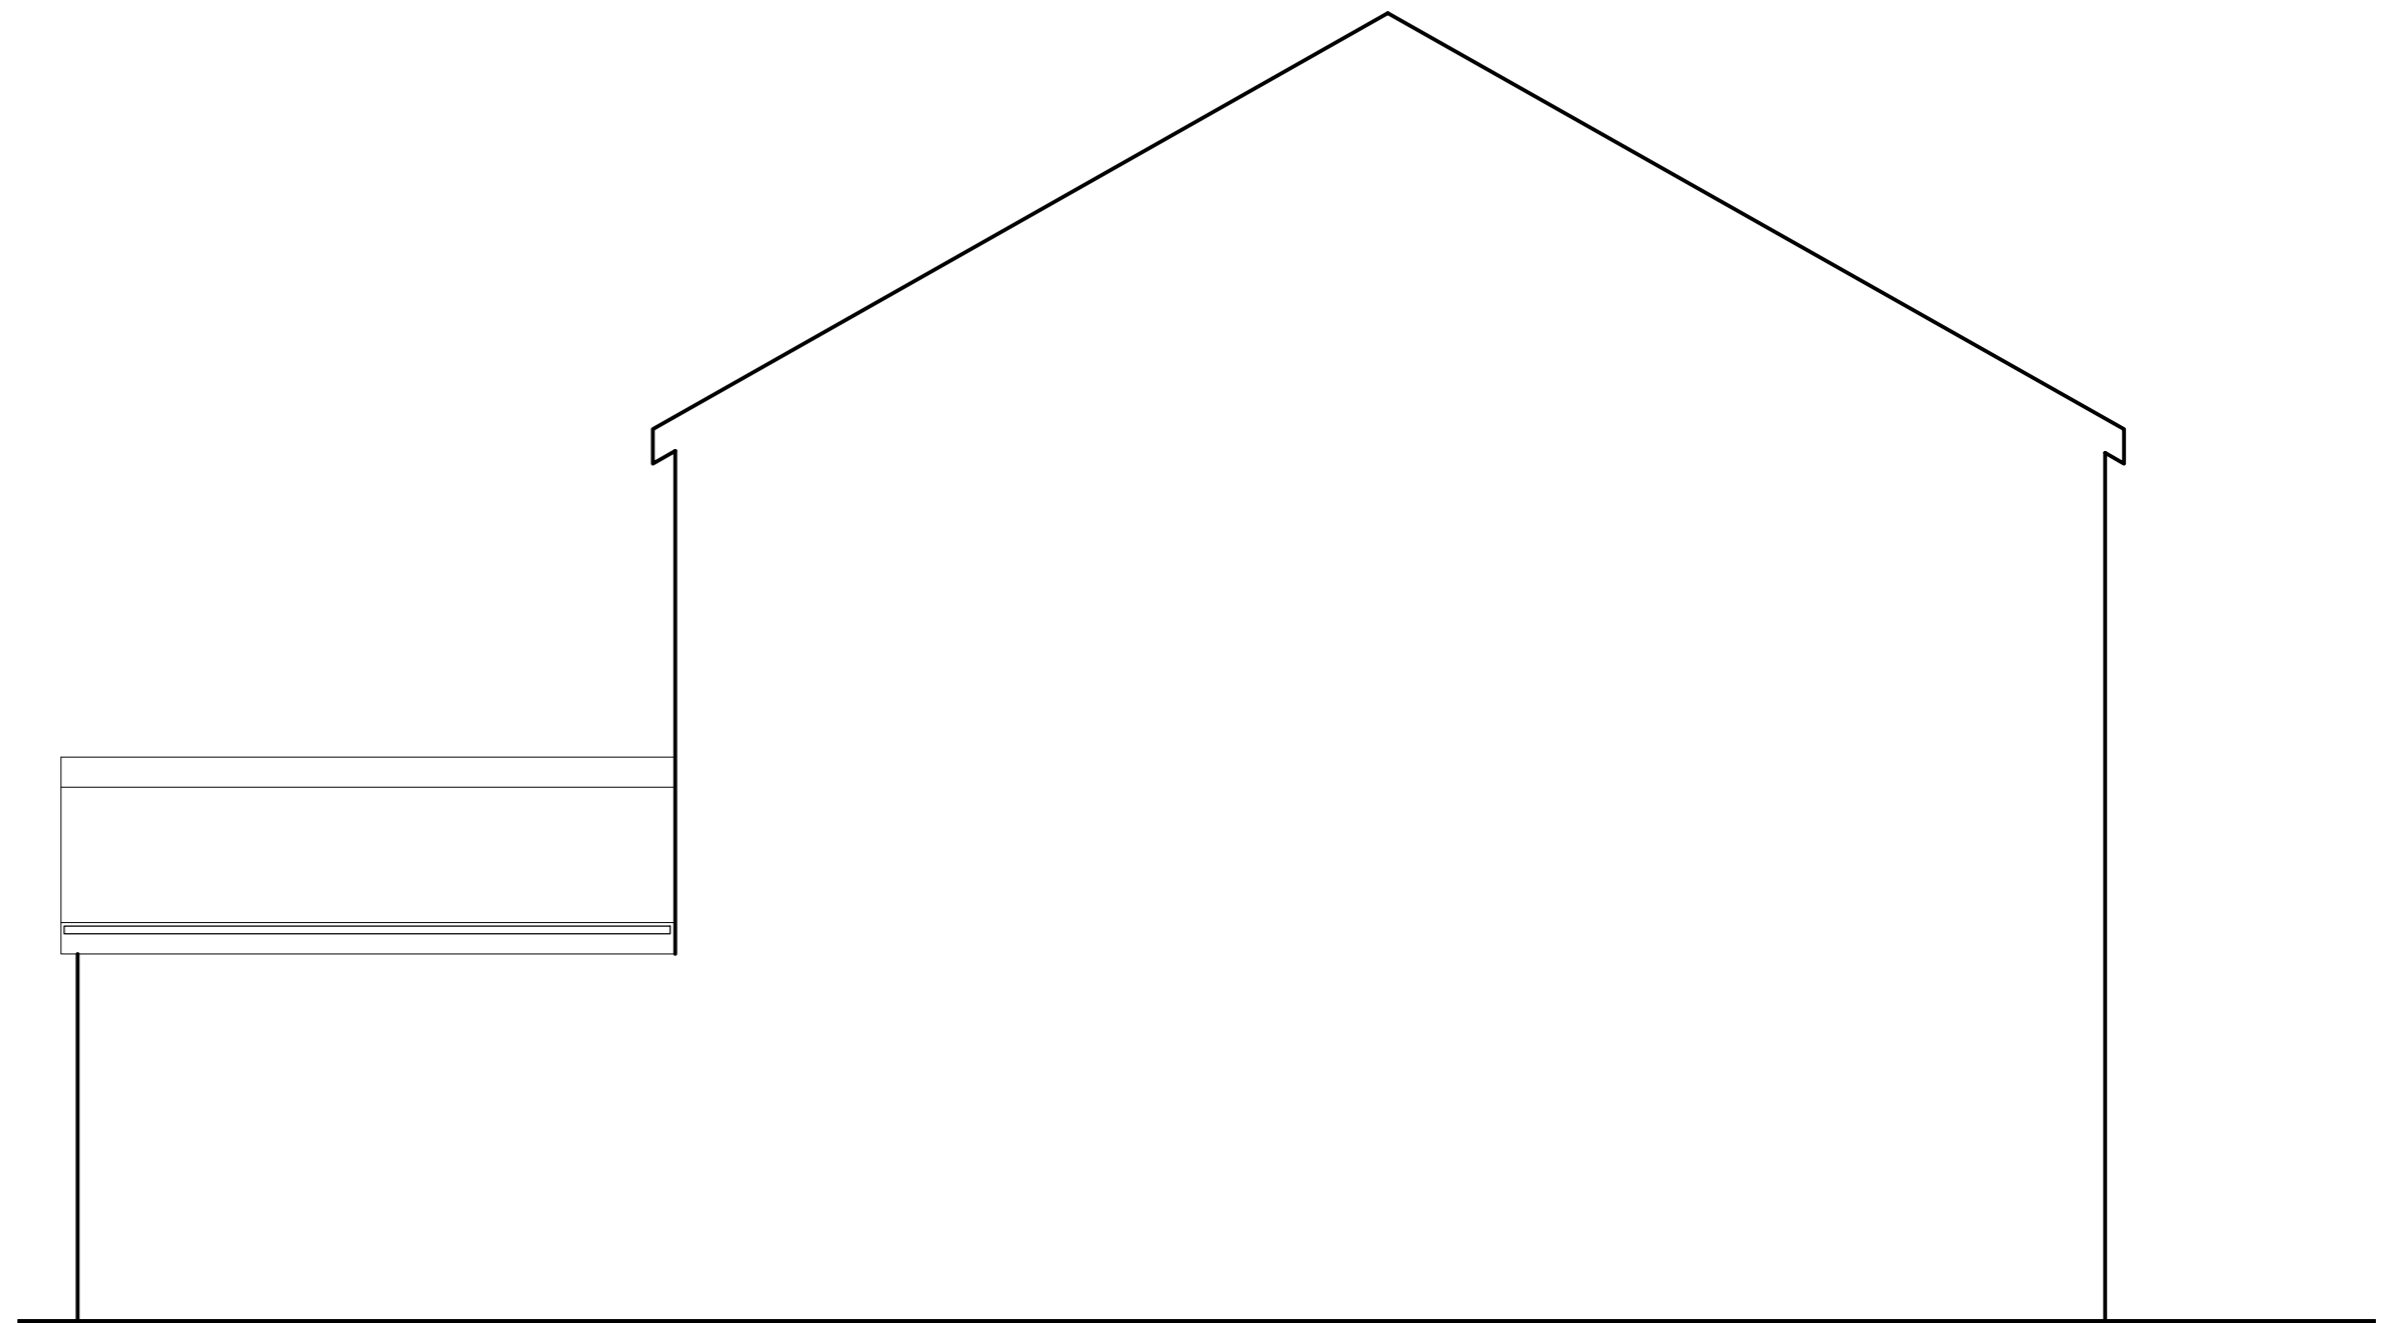

Previous Sectional view B-B

Drawing
Previous Front Elevation and
Sectional view
Address
13 Townsend Street,
Haslingden
Client

Dwg No 15040/03 Scale 1:50 © A2

DJ Hancock Design
22 Croft Street
Bacup
Lancashire
Tel 01706 563502
Mob 07599 008 791