


Current Rear Elevation

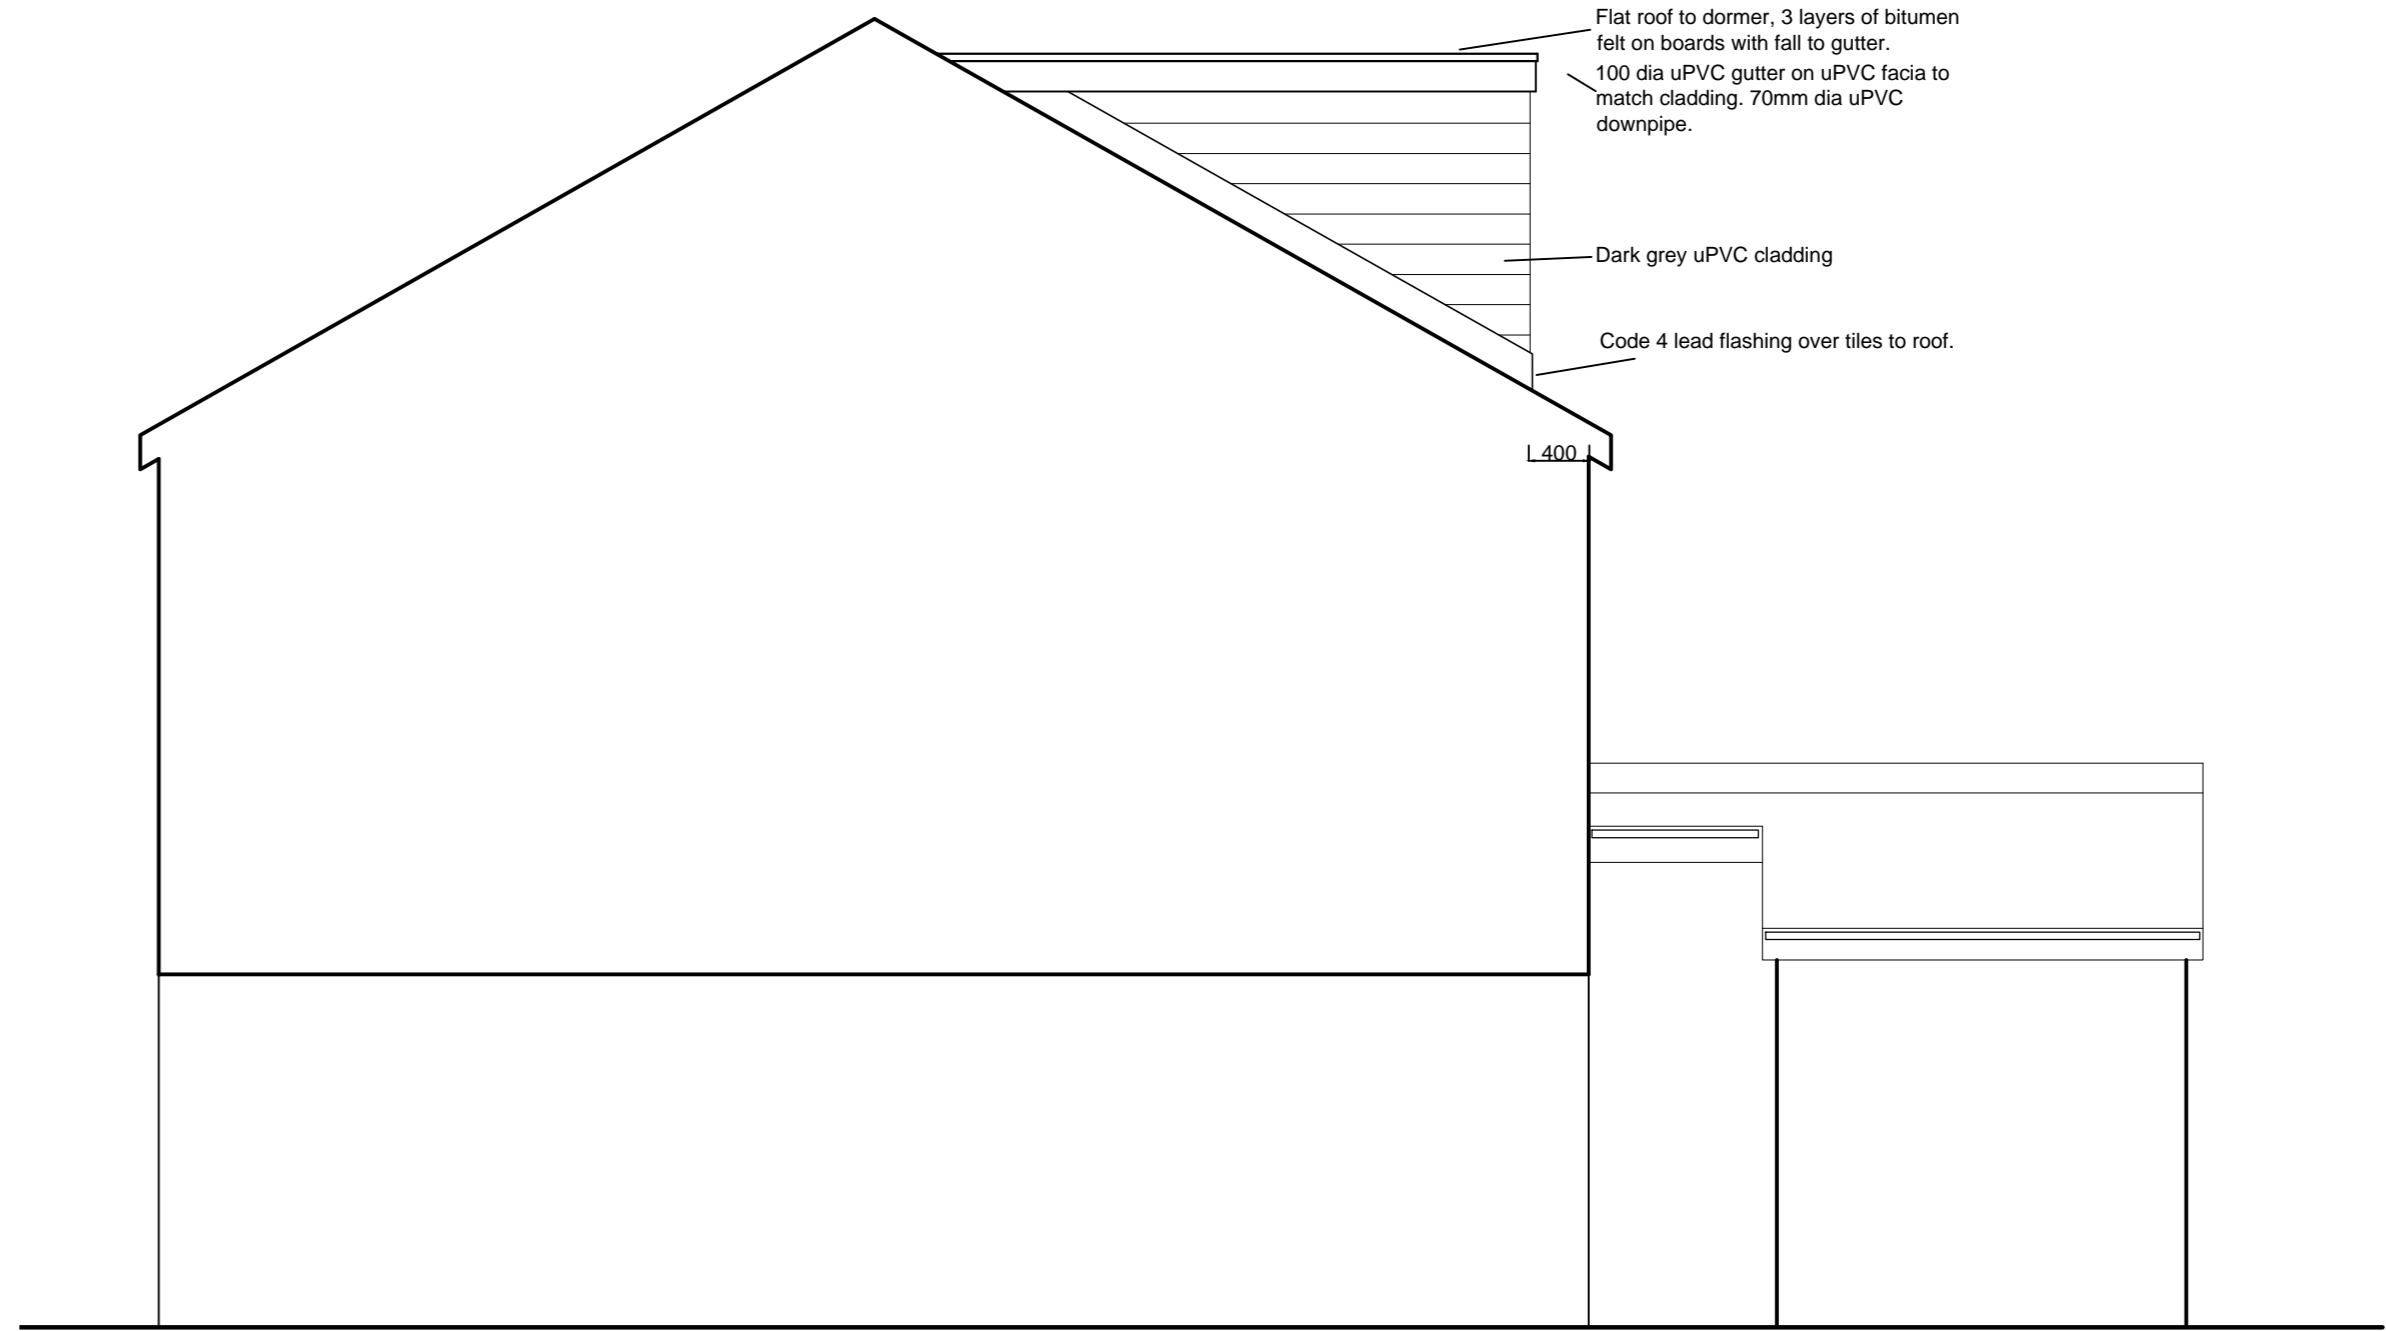

Current Sectional view A-A

Drawing
 Current Rear Elevation and
 Sectional Views
 Address
 13 Townsend Street,
 Haslingden
 Client

Dwg No
 15040/05
 Scale
 1:50 © A2

DJ Hancock Design
22 Croft Street
Bacup
Lancashire
 Tel 01706 563502
 Mob 07599 008 791