




EXISTING FRONT ELEVATION

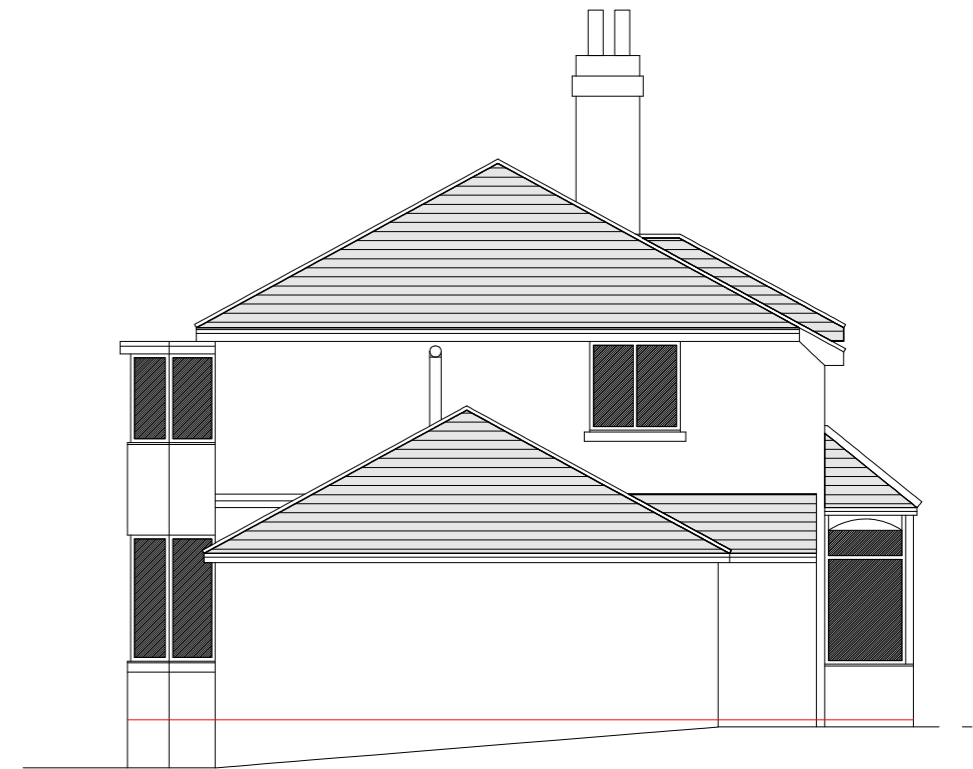

EXISTING SIDE ELEVATION



EXISTING REAR ELEVATION



EXISTING SIDE ELEVATION

existing elevations



proposed extensions at deepdale scarborough - scale 1:100@A3 drawing no. 18.04-01

