




FIRST FLOOR PLAN

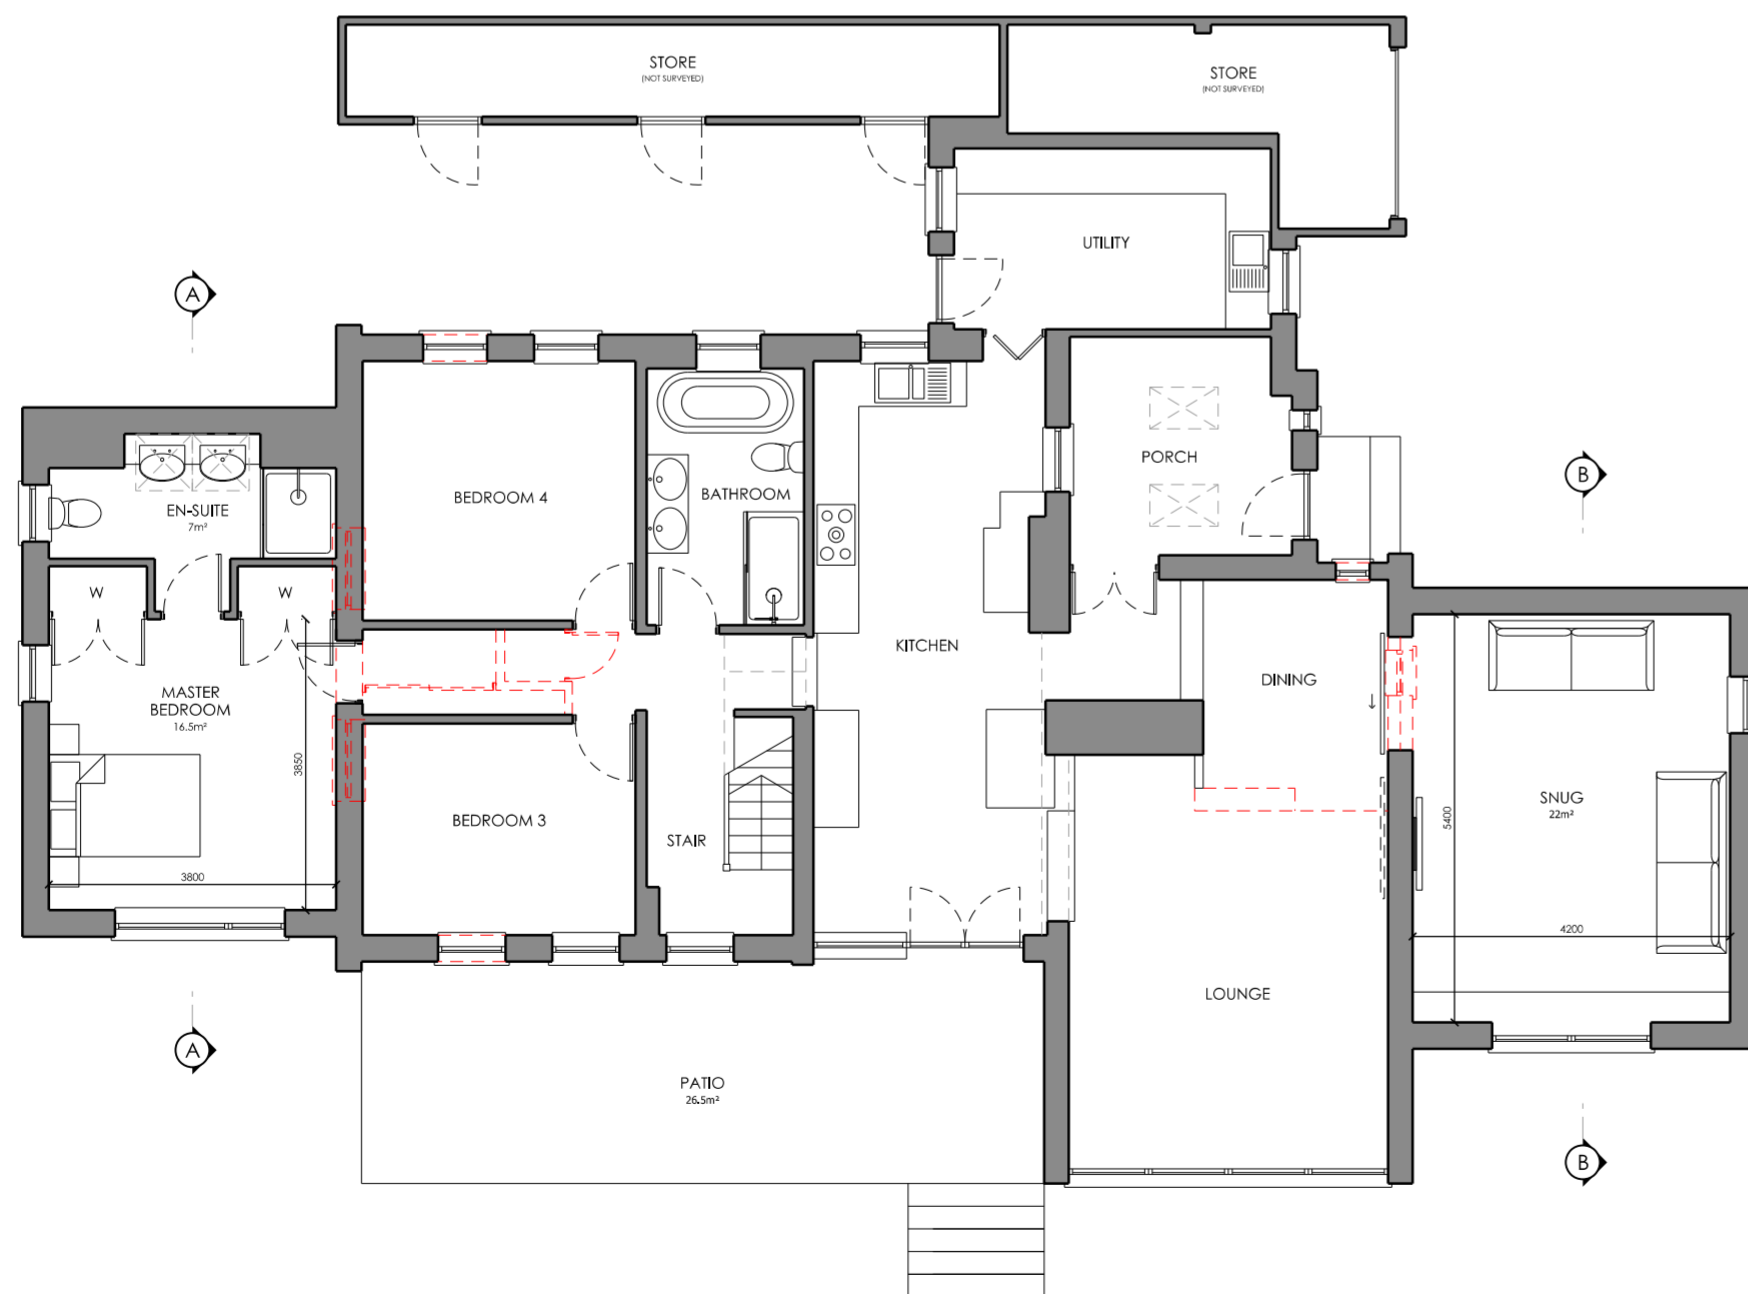

GROUND FLOOR PLAN

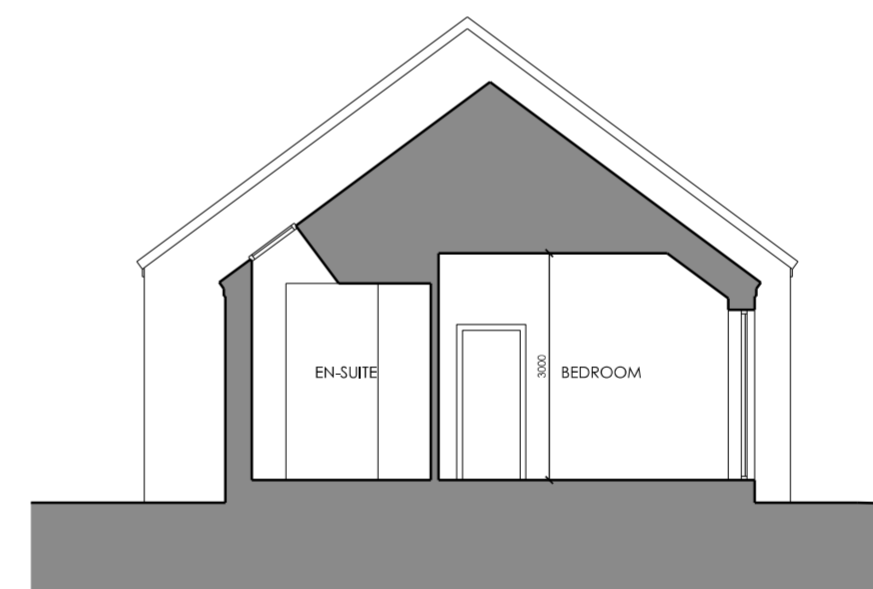

SECTION A-A THROUGH MASTER BEDROOM

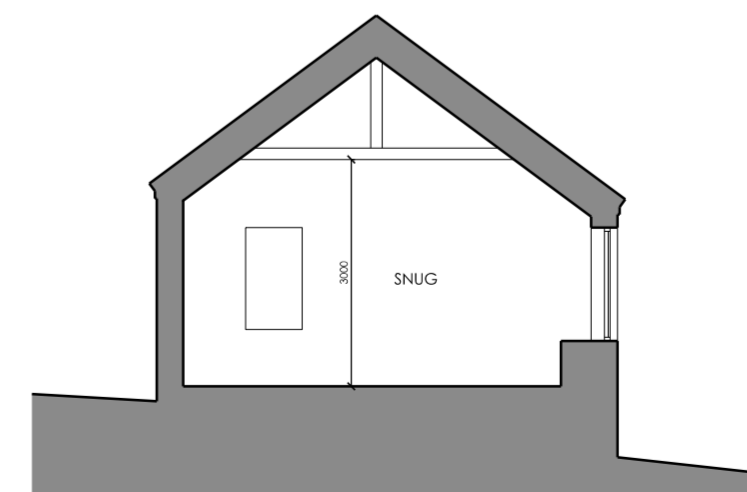

SECTION B-B THROUGH SNUG

NOTES
DO NOT SCALE FROM THIS DRAWING
USED FIGURED DIMENSIONS ONLY
ALL OTHER DIMENSIONS TO BE VERIFIED
ON SITE



--- DOWNTAKINGS

PROJECT TITLE
MR & MRS THOMPSON
FERLIEHALD
THE LOAN
WEST LINTON

DRAWING TITLE
PROPOSED
FLOOR PLANS

DATE	DRAWN	SCALE
23.11.23	RP	1:100 @ A2

DRAWING NUMBER
0044_AL(PL)010



RICK PALMER
ARCHITECTS

4 THE SMITHY WEST LINTON EH46 7EZ
INFO@RICKPALMERARCHITECTS.COM