
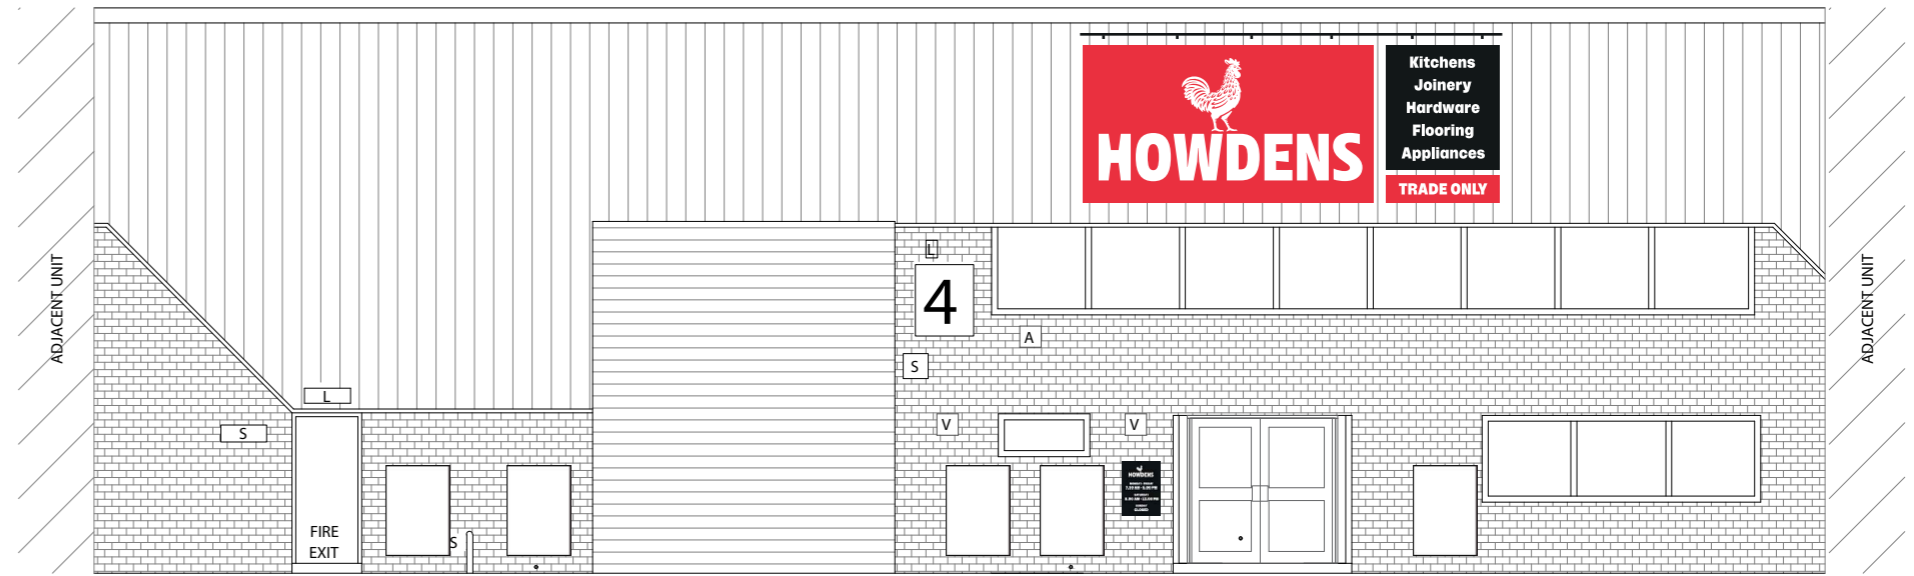


SITE - STEVENAGE

Illuminated Sign 1 5506mm x 2082mm x 80mm

Rooster signs: 3840 x 2082mm x 80mm return
Text height: 482mm Rooster height: 736mm


Menu signs: 1503 x 2082mm x 80mm return
Text height: 133mm

 

SOUTH ELEVATION

Sign and Lighting Detail


Howdens Sign 5506mm x 2082mm

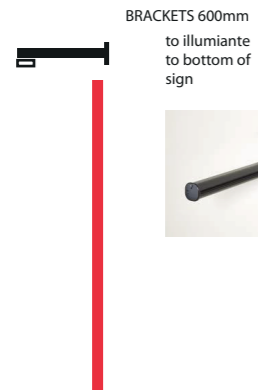

Aluminium Composite Panel




Side Elevation (80mm)

Fixing Method

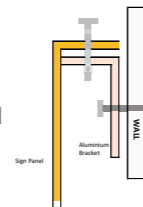

ecolux super lens
ecolux solar
connecting lights

Portland Lighting
Unit 8/2 & 3/2
Walsall Enterprise Park
Regal Drive
Walsall
WS12 9HG
Tel: 01922 721133
Fax: 01922 659545
Mobile: 07845 919903
www.portlandlighting.co.uk

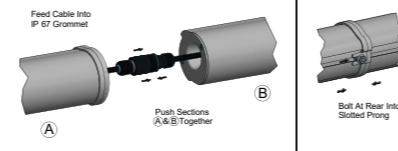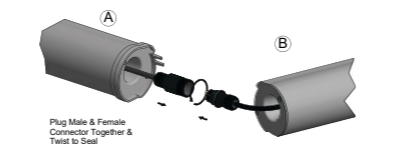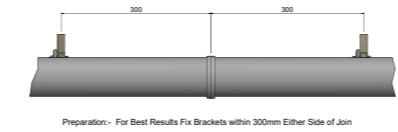

Front Elevation



2 The Stray, Brough, South
Cave. HU15 2AL
Telephone: 01430 421495
ADS GROUP

Revisions:	A
Client:	HOWDENS
Location:	STEVENAGE
Project:	Elevations
Scale:	A3 -1:100
Date:	JUL 2021
Drawn by:	ADK
Drg. No.:	STEV001