

Existing First Floor Plan


Existing Second Floor Plan

0 1m 2m 3m 4m 5m

0 1m 2m 3m 4m 5m

 Area to be demolished

Revision:
i 21-11-23 Area revised

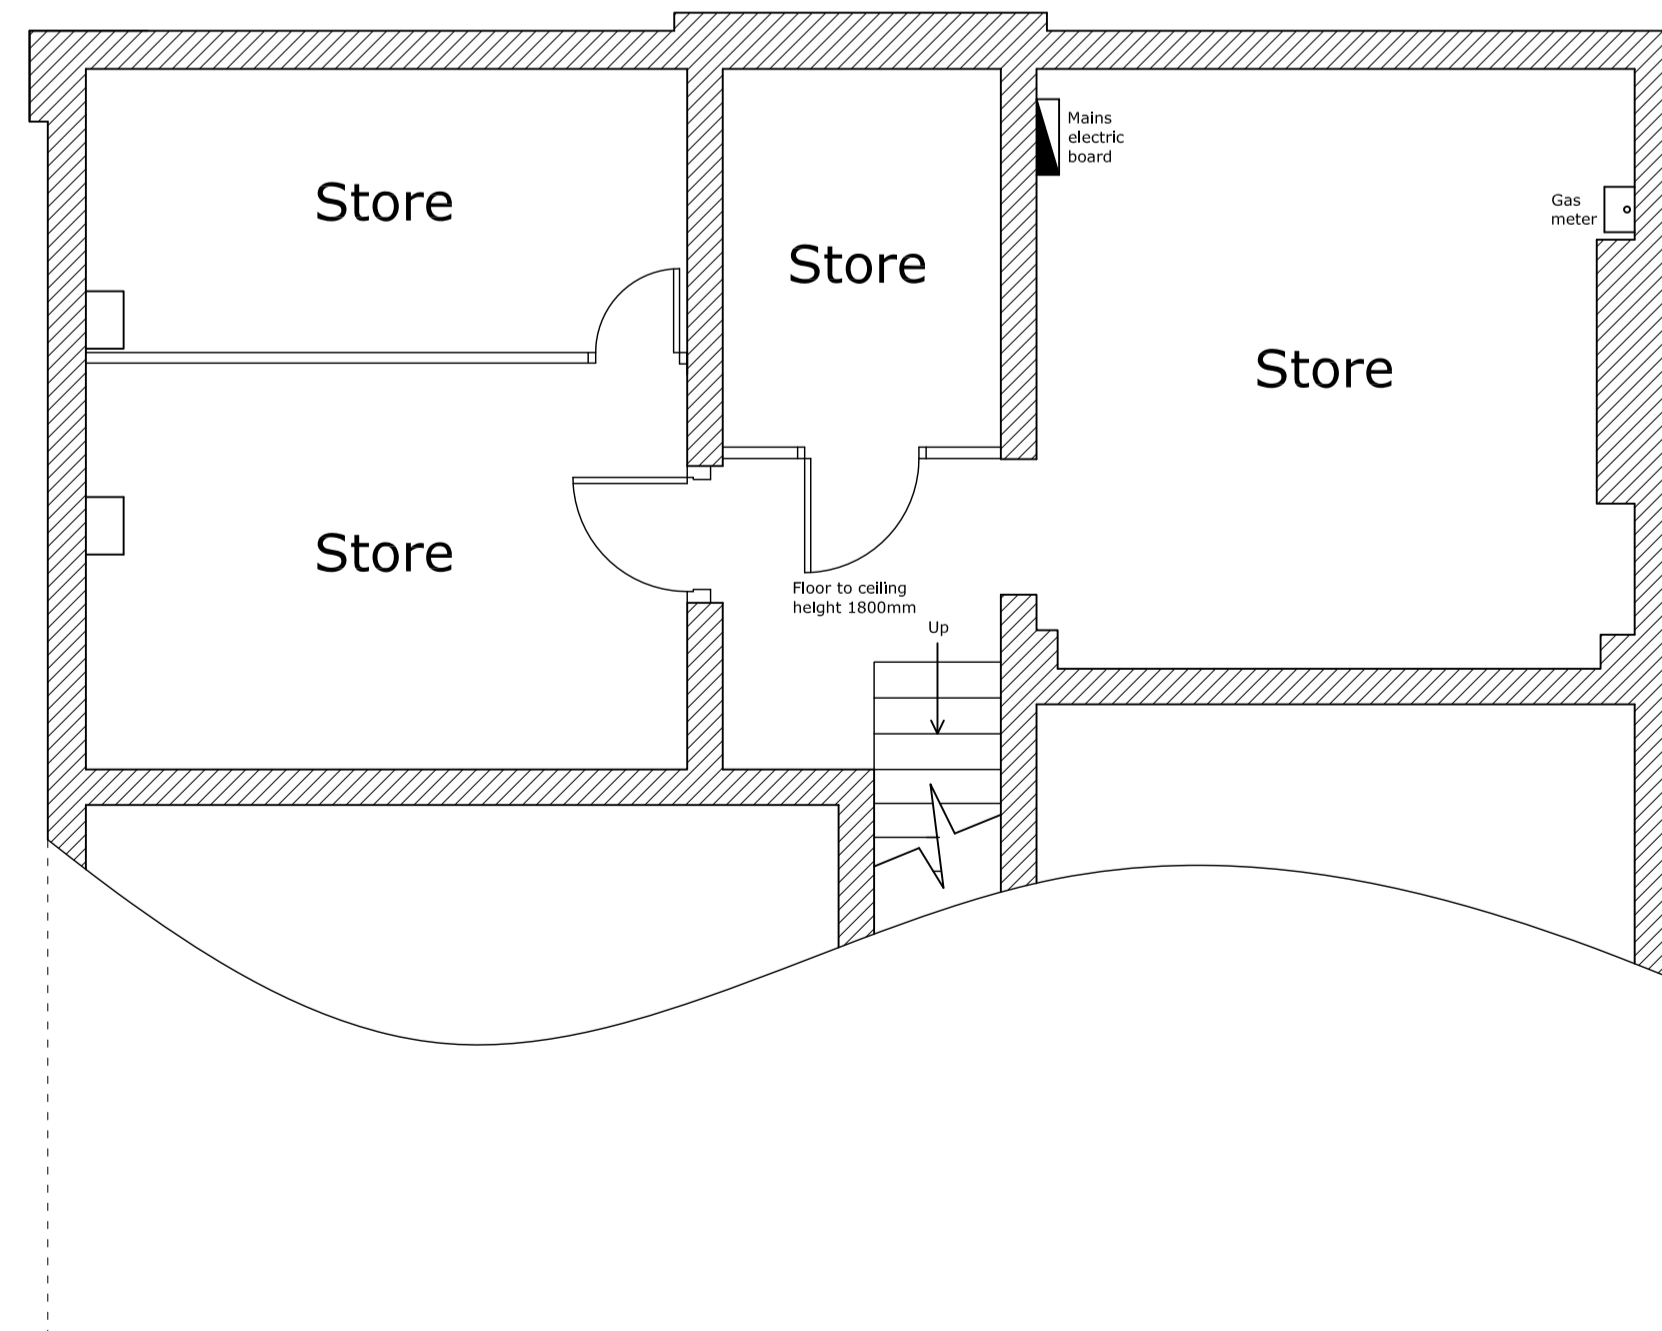

Existing Basement Floor Plan

0 1m 2m 3m 4m 5m

Title: Existing Floor Plans With Demolition 144 London Road, Northwich, CW9 5HH		
Client: Deafness Support Network		
Scale: 1:50@A1	Drawing number: 0975-01A	
Date: 20/11/23	Drawn by: SB	Revision: i



G&S
DESIGN LTD

2 Lady Anne Court, Wheelock Street,
Middlewich, Cheshire CW10 9AG
Telephone 01606 834020