

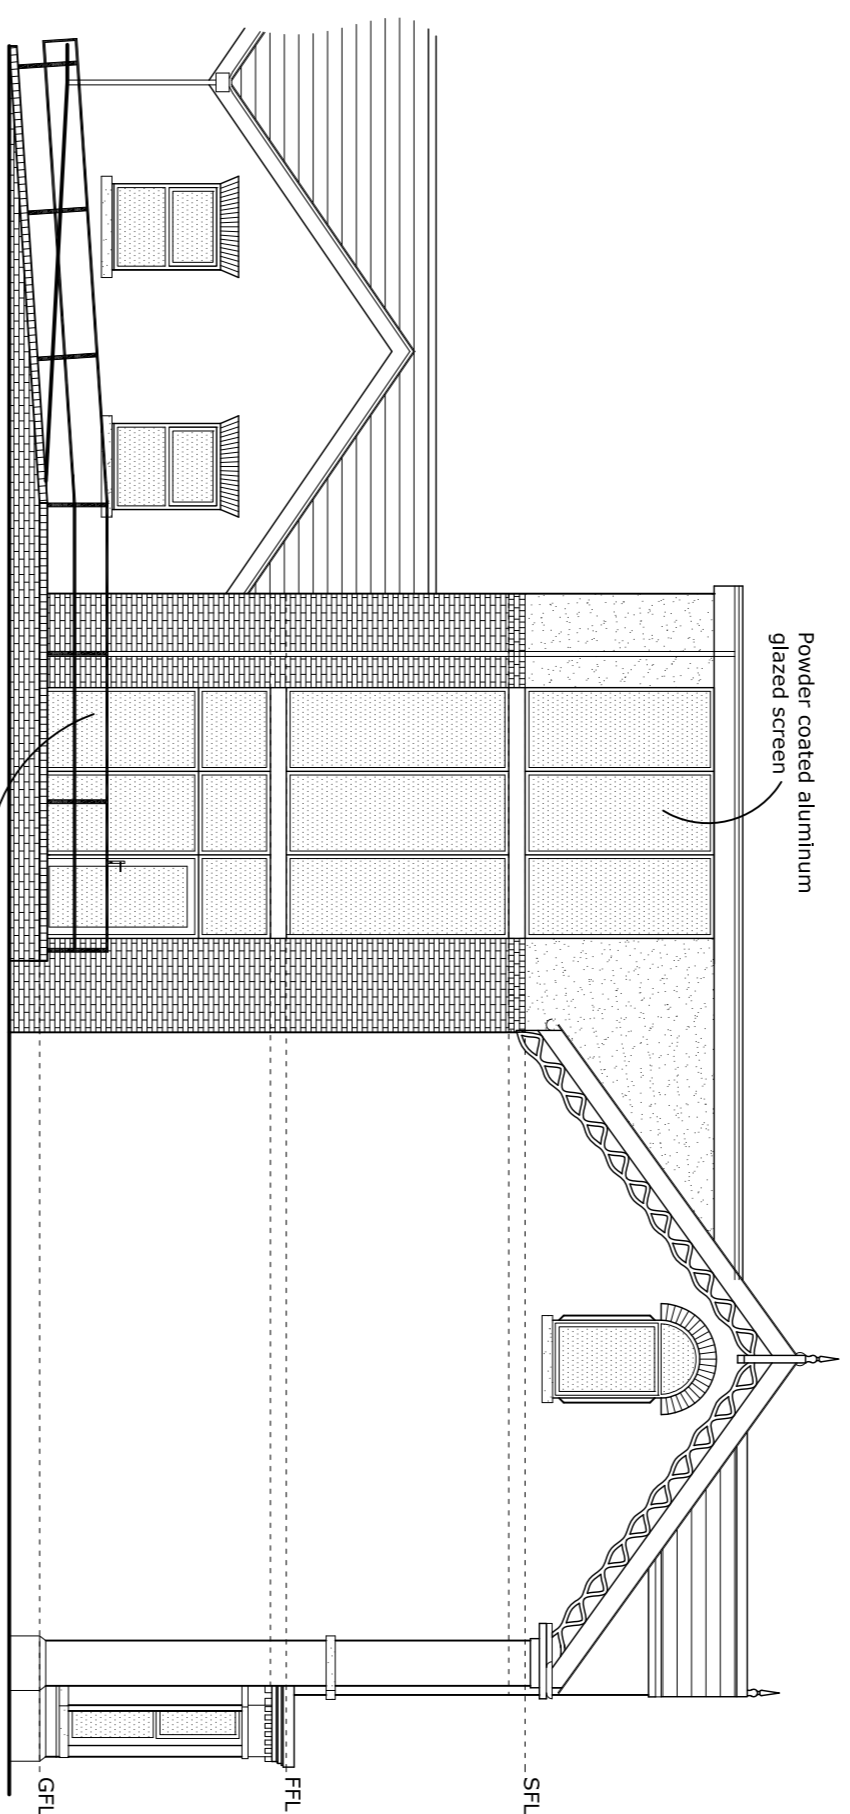


Proposed Front Elevation


Proposed Side Elevation

 


Proposed Side Elevation

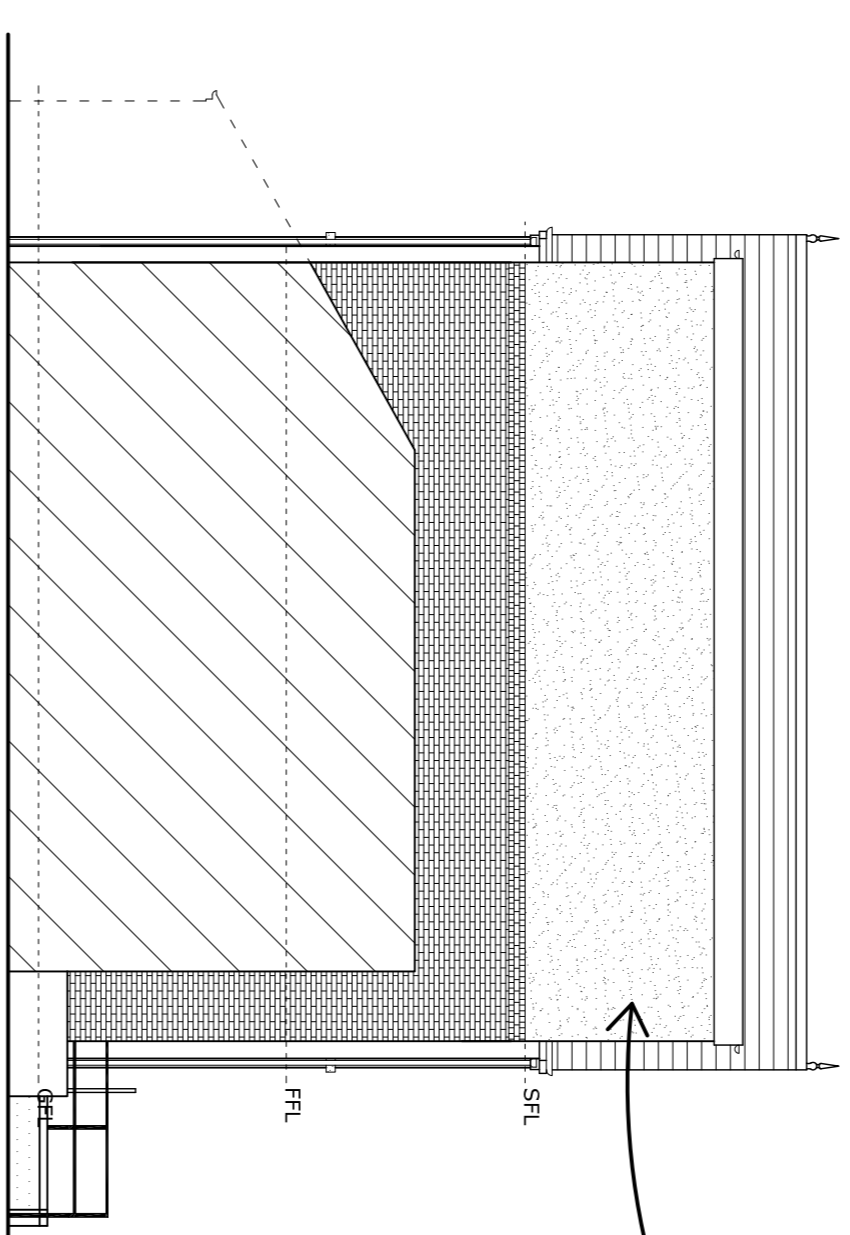

Proposed Rear Elevation

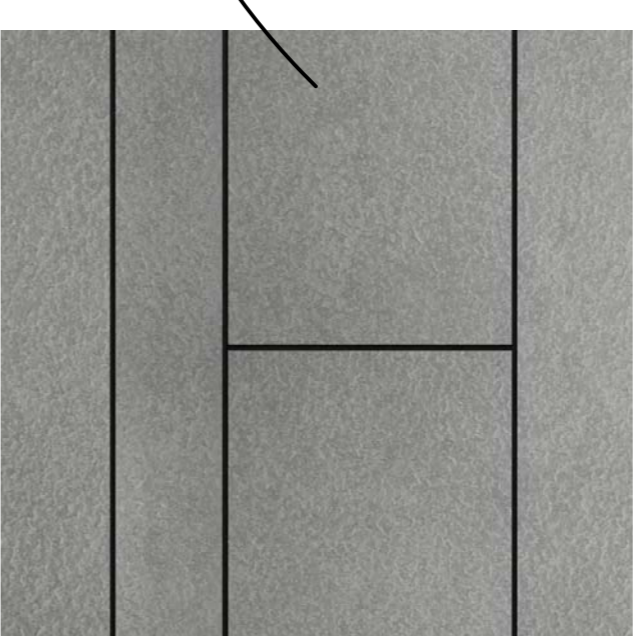

Proposed Equitone Lunara facade panel

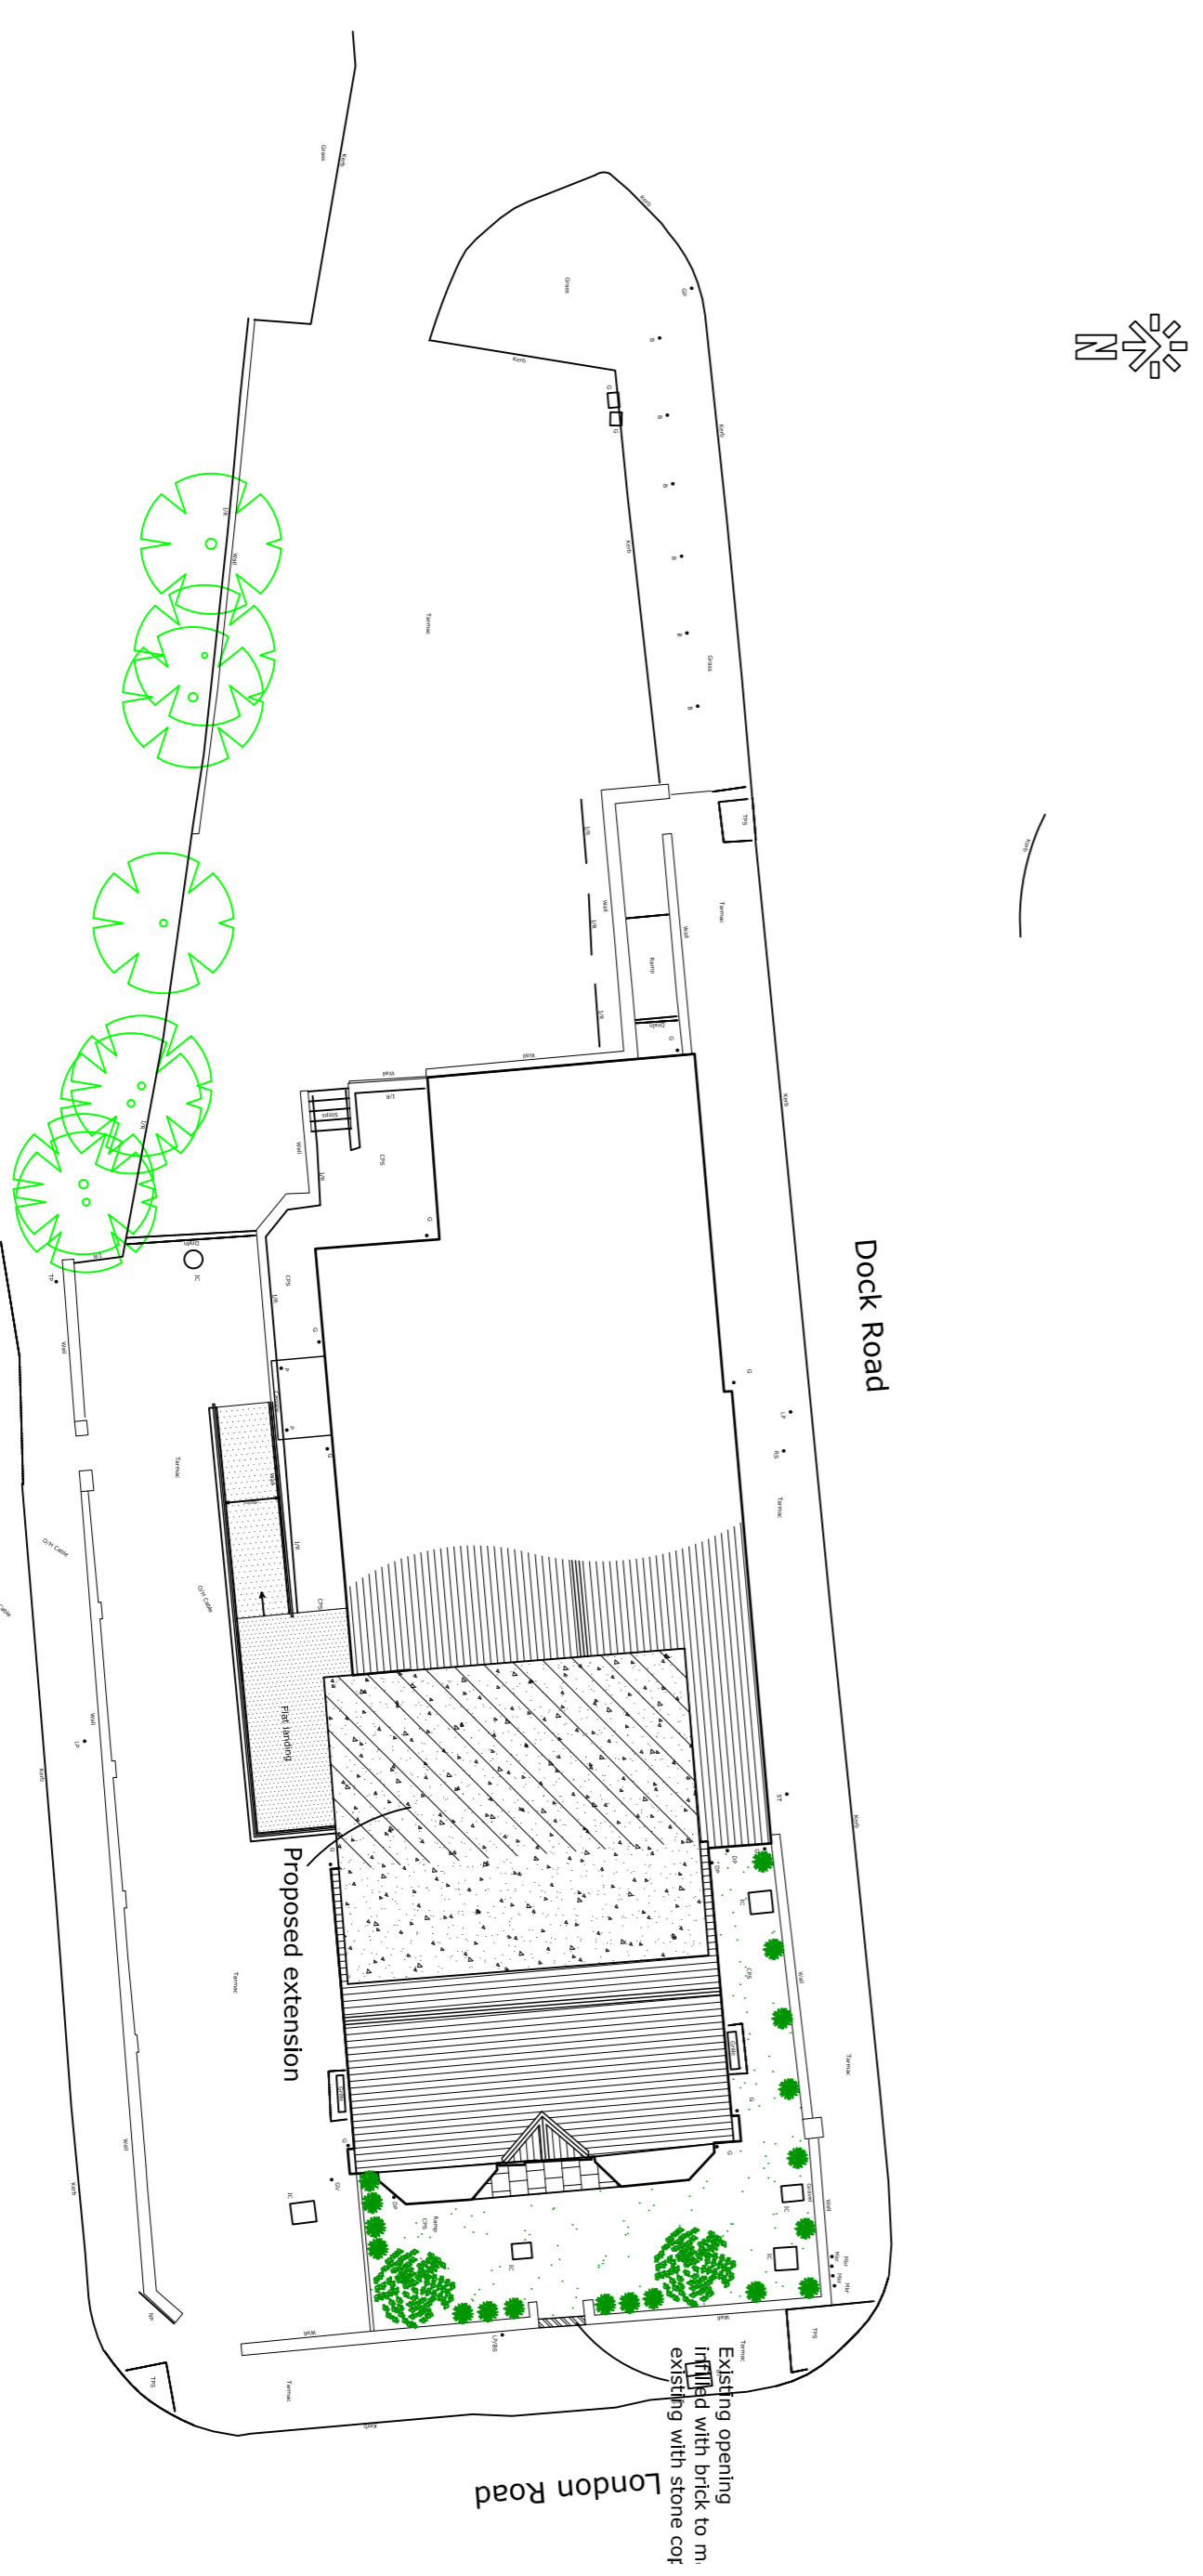

Proposed Site Plan 1:200

Title:
Proposed Elevations & Site Plan
144 London Road,
Northwich,
CW9 5HH

Client:
Deafness Support Network

Scale:
1:100, 1:200@A1 0975-05

Date:
12/05/22

Drawn by:
RR

Revision:



2 Lady Anne Court, Wheelock Street,
Middlewich, Cheshire CW10 9AG
Telephone 01606 834020