



PROP 07 ROOF PLAN

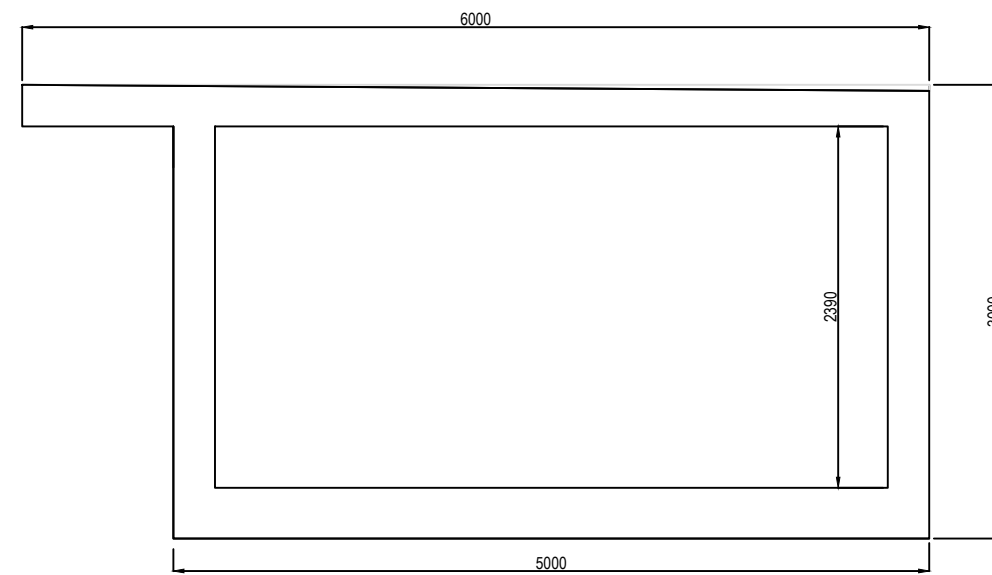

PROP 08 SECTION E-E

 

SIGNED ON BEHALF OF CLIENT

DATE

SIGNED ON BEHALF OF ROOMS OUTDOOR LTD

DATE

ROOMS OUTDOOR



CLIENT NAME Lucy & Steve Turner			
CLIENT ADDRESS 3 Witton Park, 439B Chester Road, Hartford, Cheshire, CW8 2AG			
DRAWING NAME SOLO - ROOF PLAN, SECTION E-E			
DRAWING NUMBER C32835- 4	DRAWING DATE 24/11/2023	REV 3	DO NOT SCALE OFF THIS DRAWING COPYRIGHTS REMAINS WITH ROOMS OUTDOOR REPORT ANY DISCREPANCIES TO ROOMS OUTDOOR
SCALE 1:50 A3		DRAWN BY AB	