




SIDE ELEVATION (AWNING)

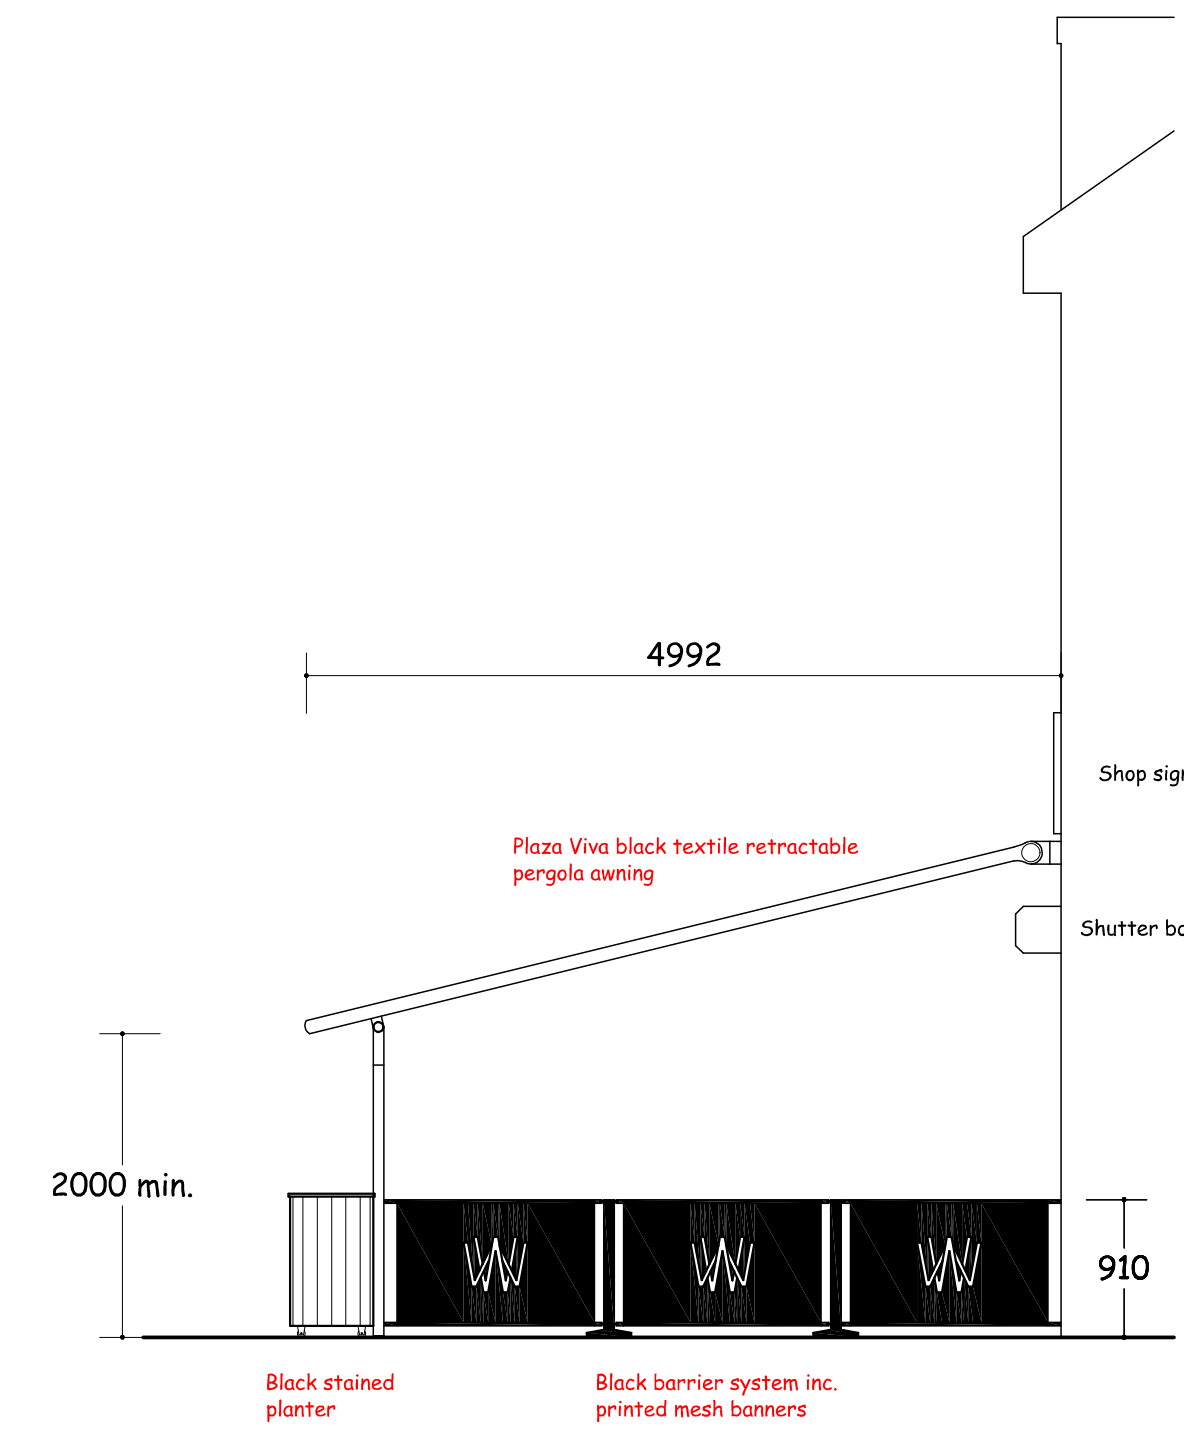

FRONT ELEVATION



SIDE ELEVATION (AWNING)

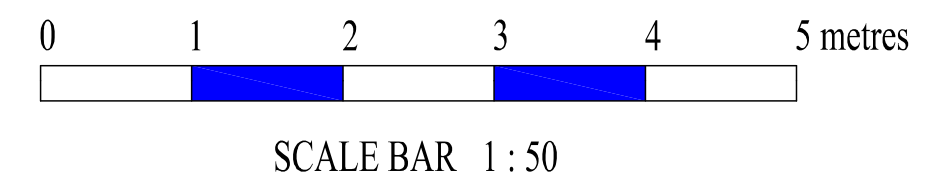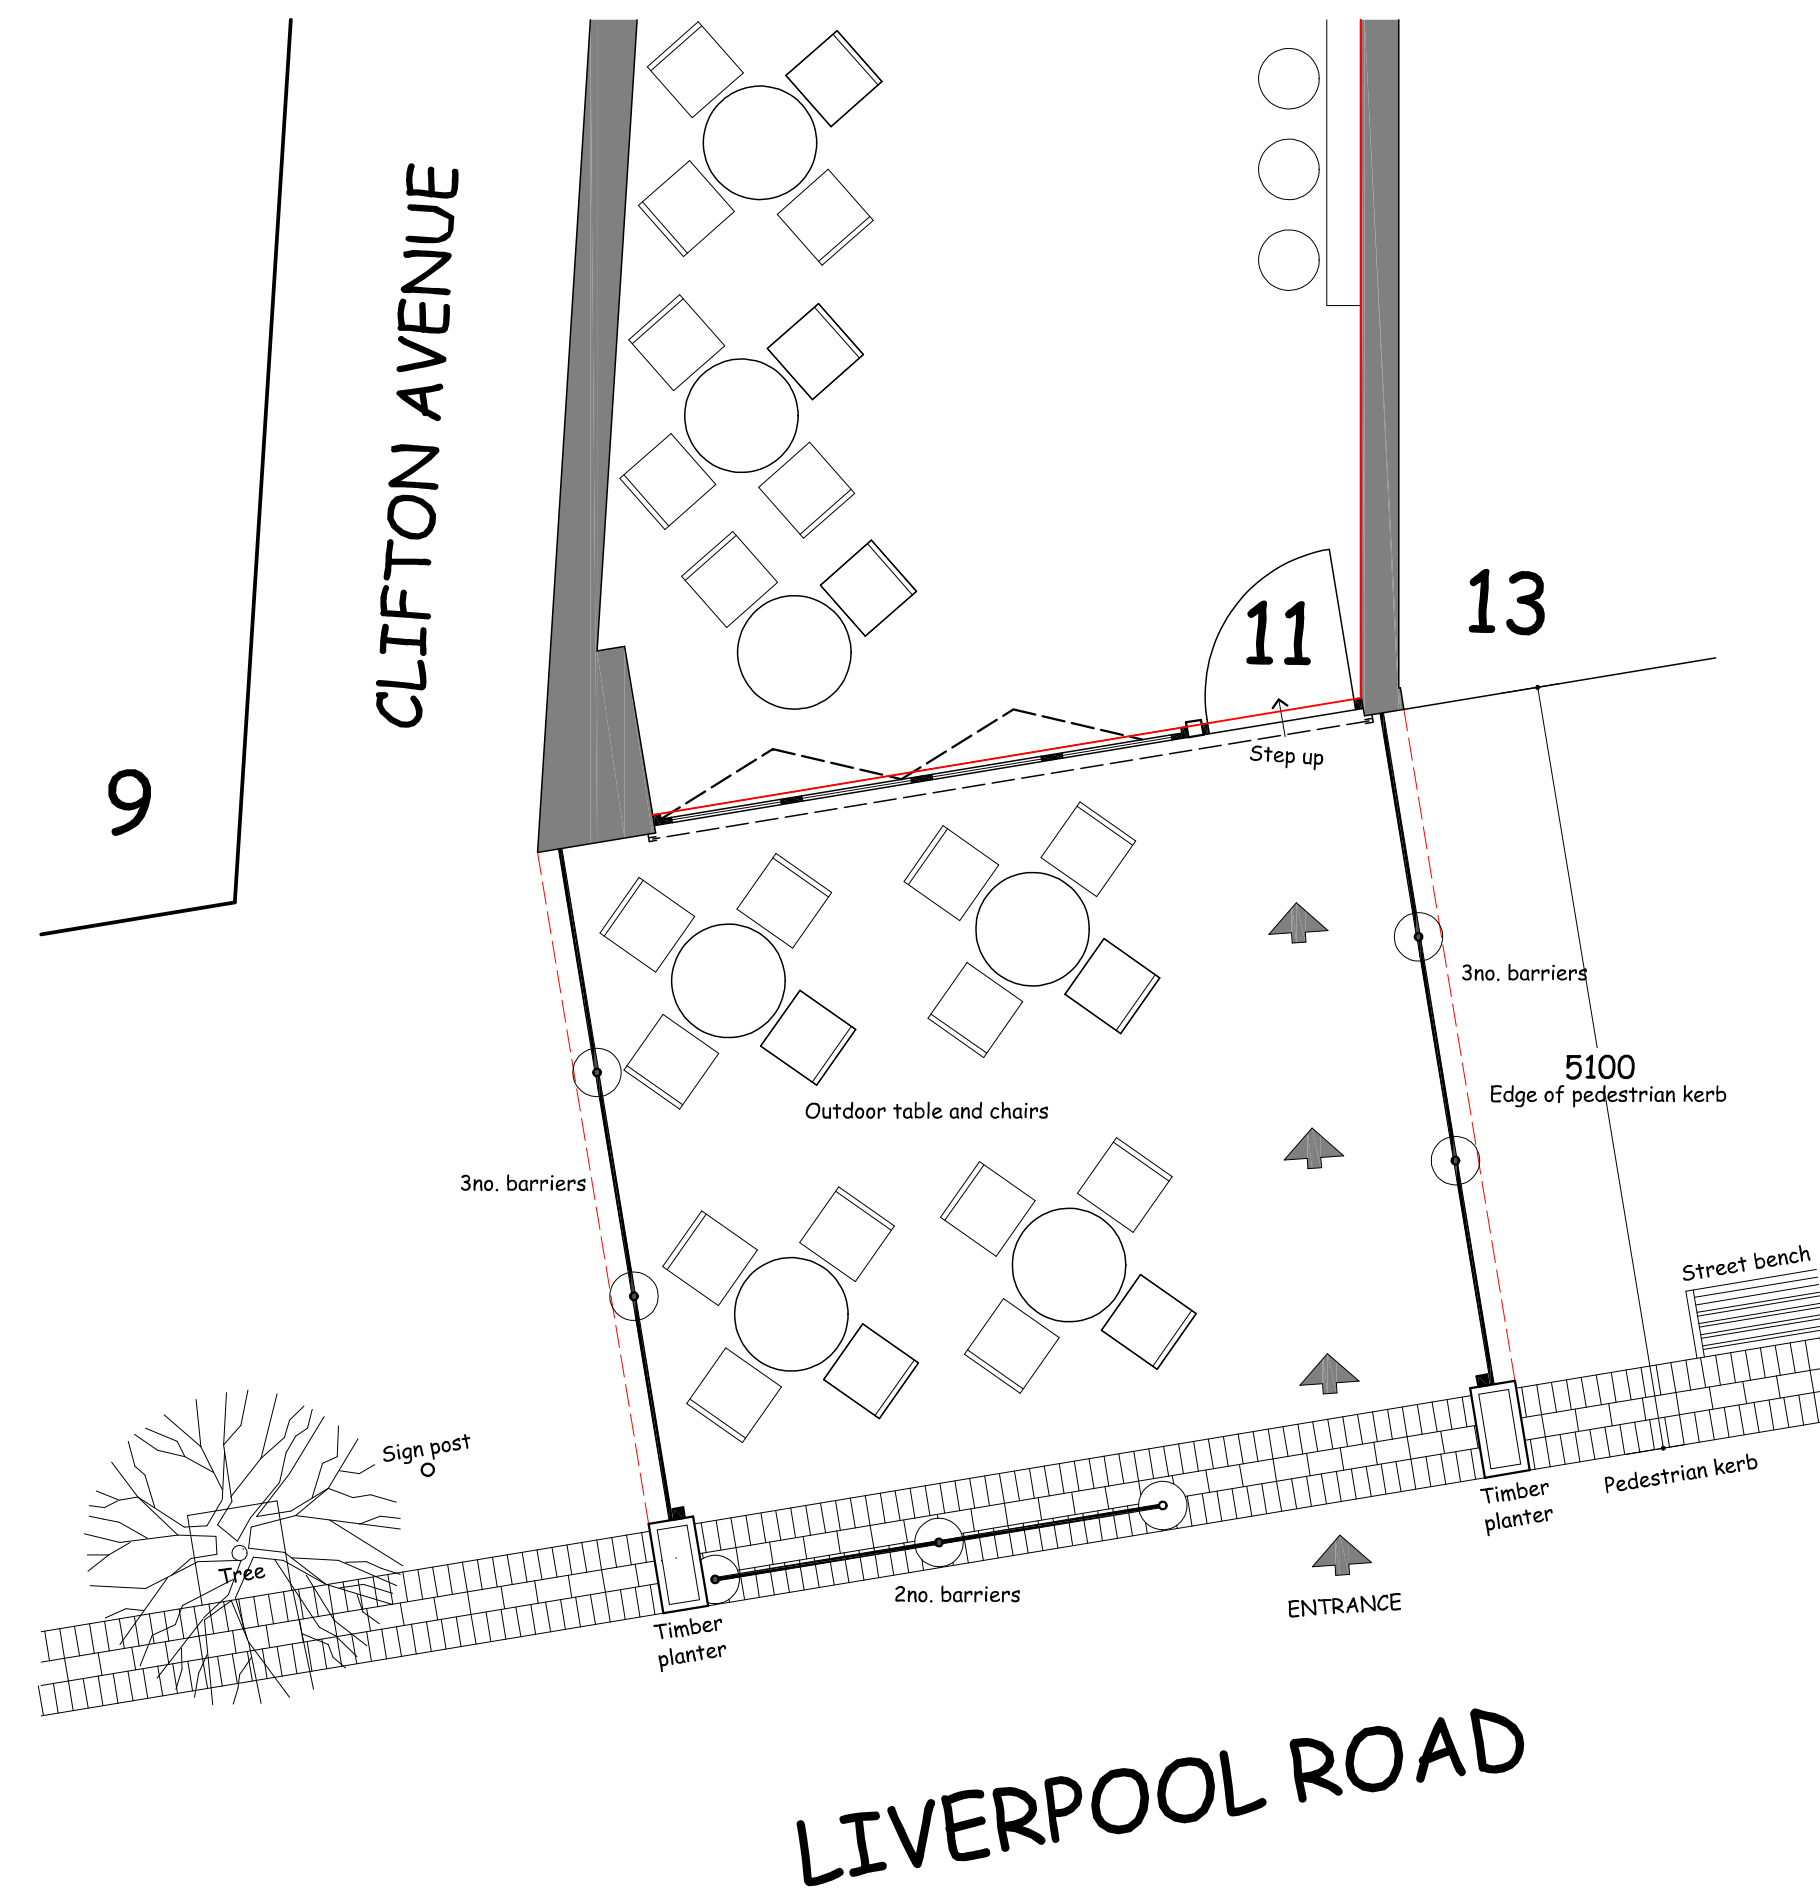

Rev.	Date
------	------

Project
Shop Conversion to Wine Bar
 11 Liverpool Road, Crosby

Client **Miss T. Higgins**

Drawing
Pavement Plan and Elevations

KEVIN O'REILLY MCIAT
 Chartered Architectural Technologist

22 Channel Reach, Crosby, Liverpool, L23 6TA
 Tel : 0151 924 2138 E : kevinoreillymciat@btinternet.com

Drg. No.	L232SA/03	Rev.	scale	1 : 50 @ A1
			date	November 2023
			drawn	Kevin O'Reilly

This drawing and the building work illustrated may not be reproduced without written permission.