


Construction Risks Maintenance/cleaning Risks Demolition/adaptation Risks

In addition to the hazard/risks normally associated with the types of work detailed on this drawing take note of the above. It is assumed that all works on this drawing will be carried out by a competent contractor working, where appropriate, to an appropriate method statement.

Safety Health and Environmental Information Box

Notes
 This document and its design content is copyright ©. It shall be read in conjunction with all other associated project information including models, specifications, schedules and related consultants documents. Do not scale from documents. All dimensions to be checked on site. Immediately report any discrepancies, errors or omissions on this document to the Originator. If in doubt ASK.

Rev	Date	Description
-----	------	-------------

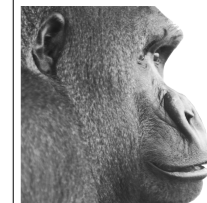

aiparchitects ltd

The Studio
 Ty Newydd, Pelham Road, Upton Magna.
 Shropshire. SY4 4UA
 Tel: 01743 709572
 Mob: 07703 773 872
 Email: aiparchitects@me.com

Job Title
 New Single Storey Extensions and alterations to


Address
 56 Preston Brockhurst Preston Brockhurst
 Shrewsbury Shropshire SY4 5PZ

Drawing Name
 Existing and Proposed Site Plan


Drawing Number
 L002

Drawn by	Date
JDC	20/11/2023
Checked by	Date
JDC	20/11/2023

Drawing Scale	Job Code
1:200	261 JJ001

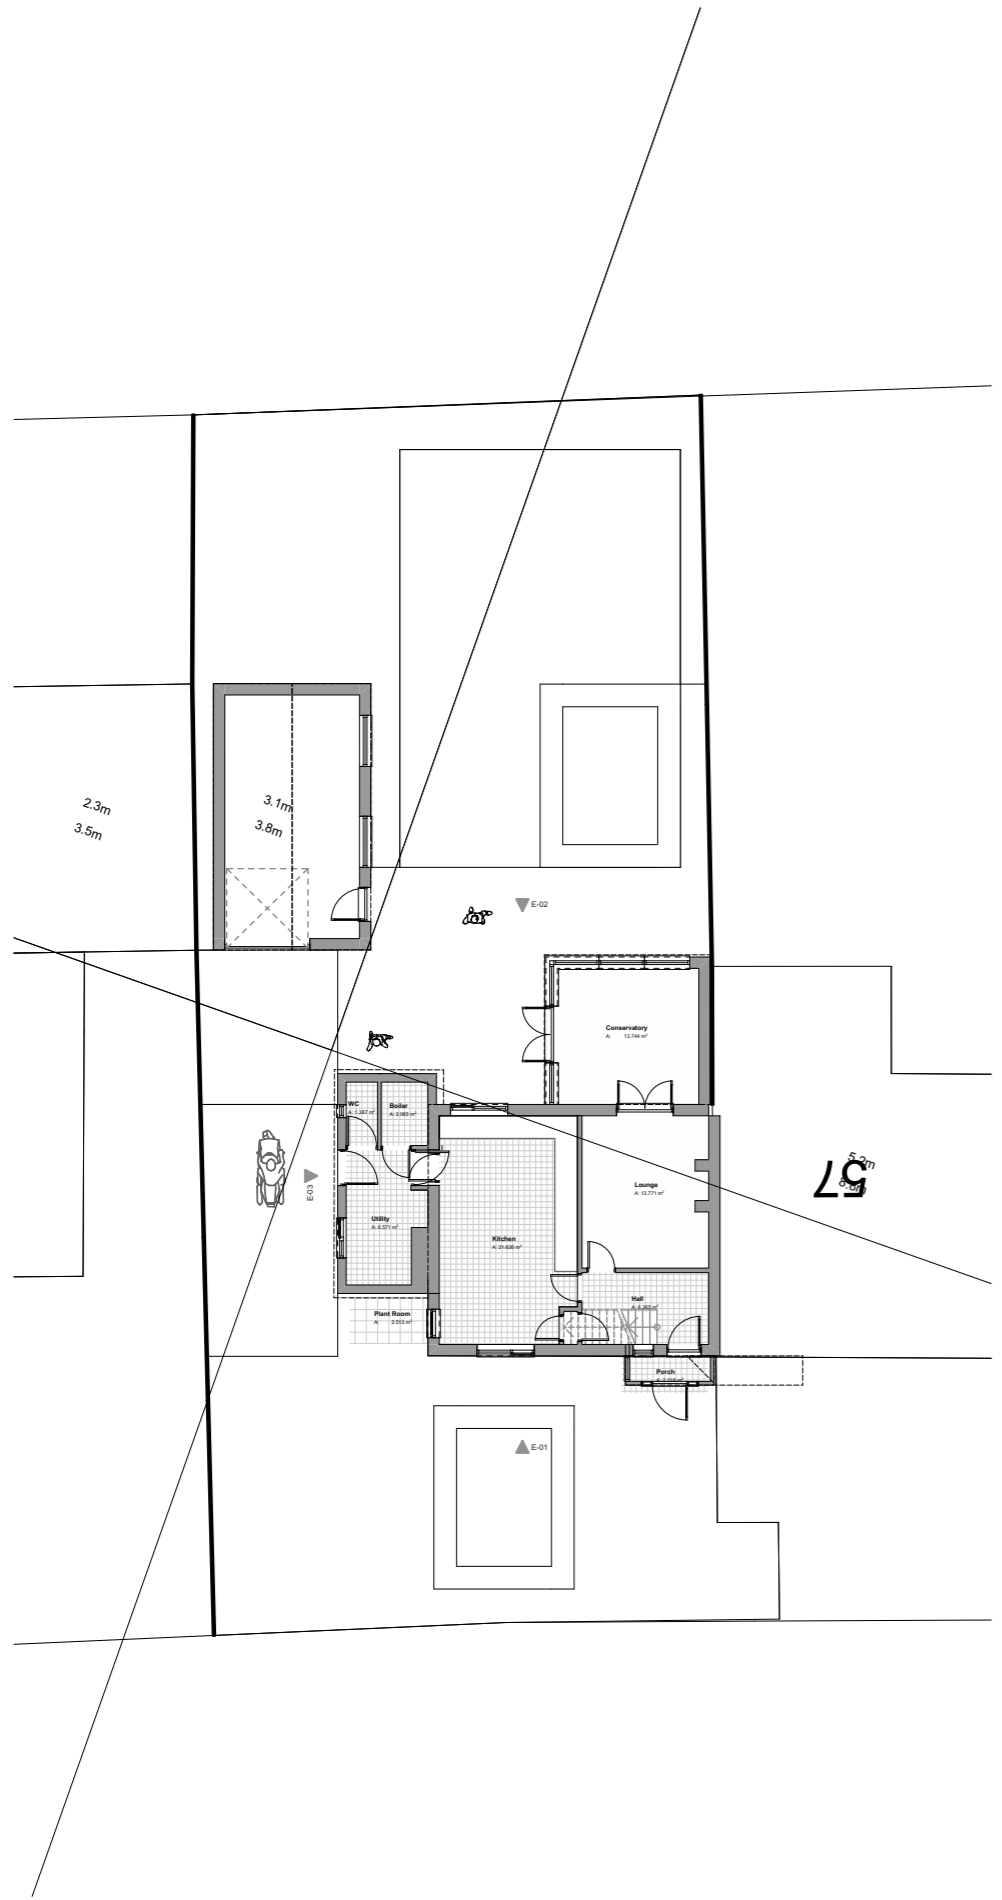

1 Existing Site Plan 1:200

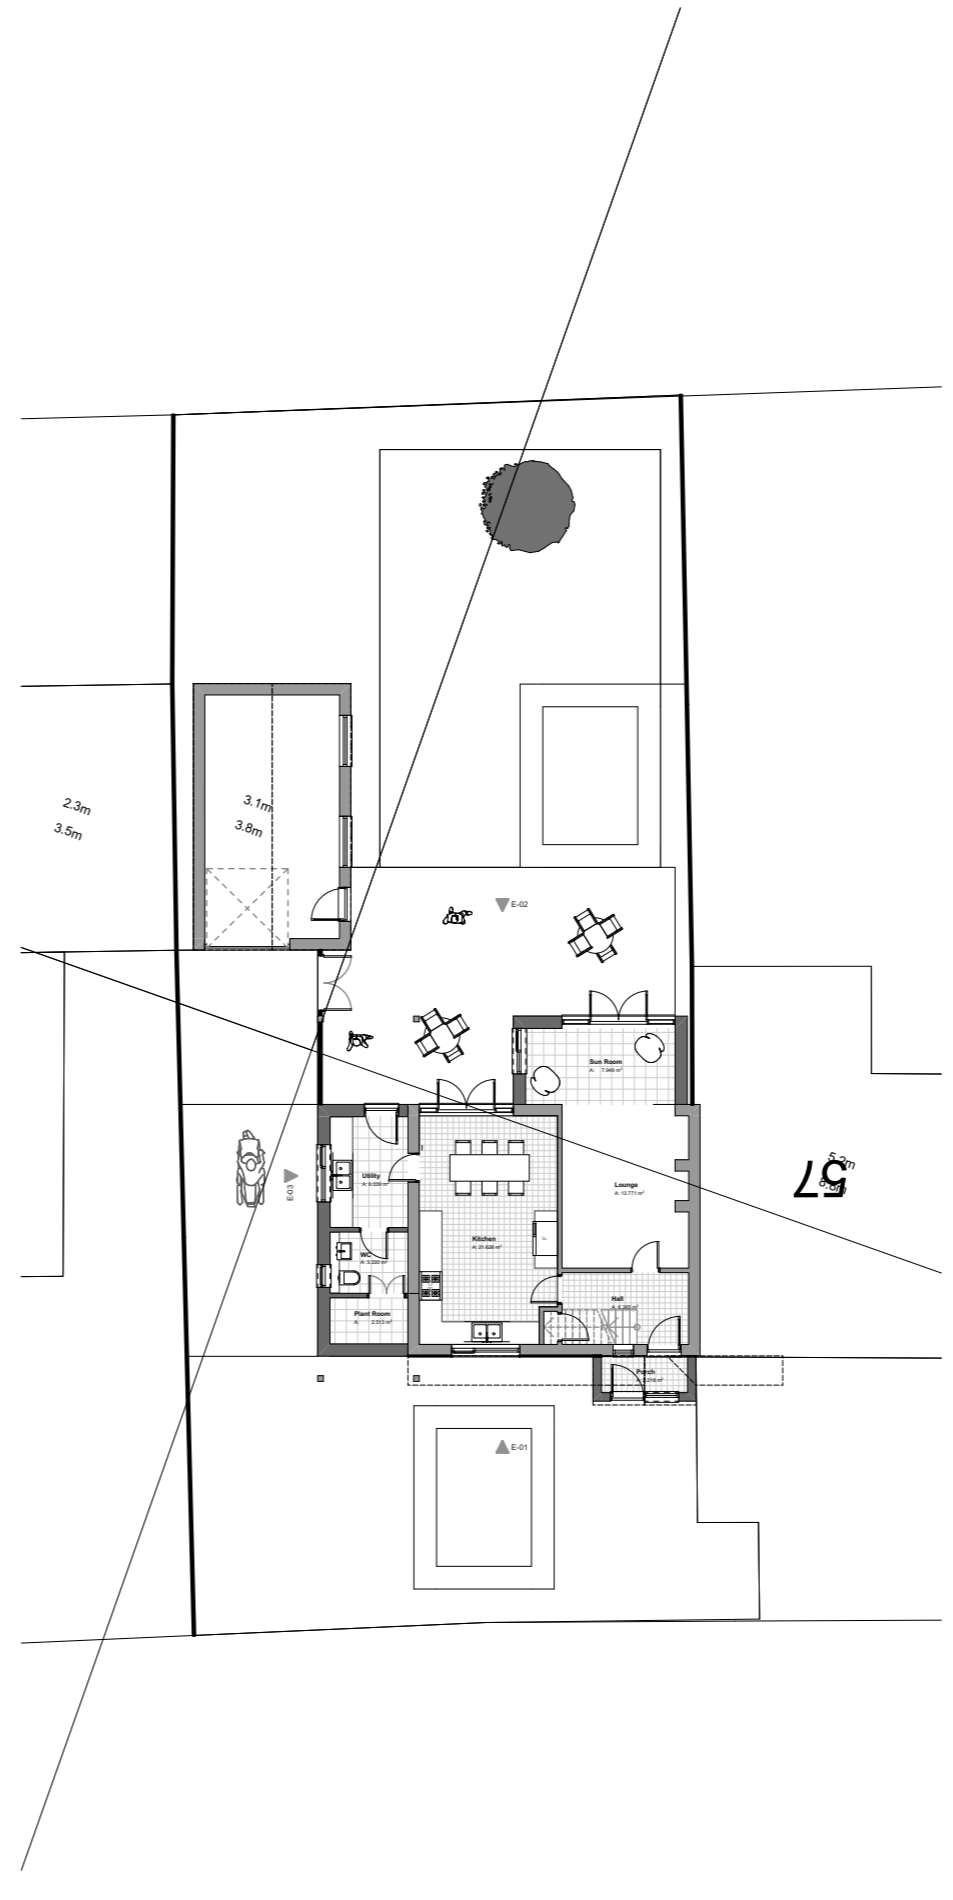

2 Proposed Site Plan 1:200