


NORTH



EXISTING GROUND FLOOR PLAN

Scale 1:50

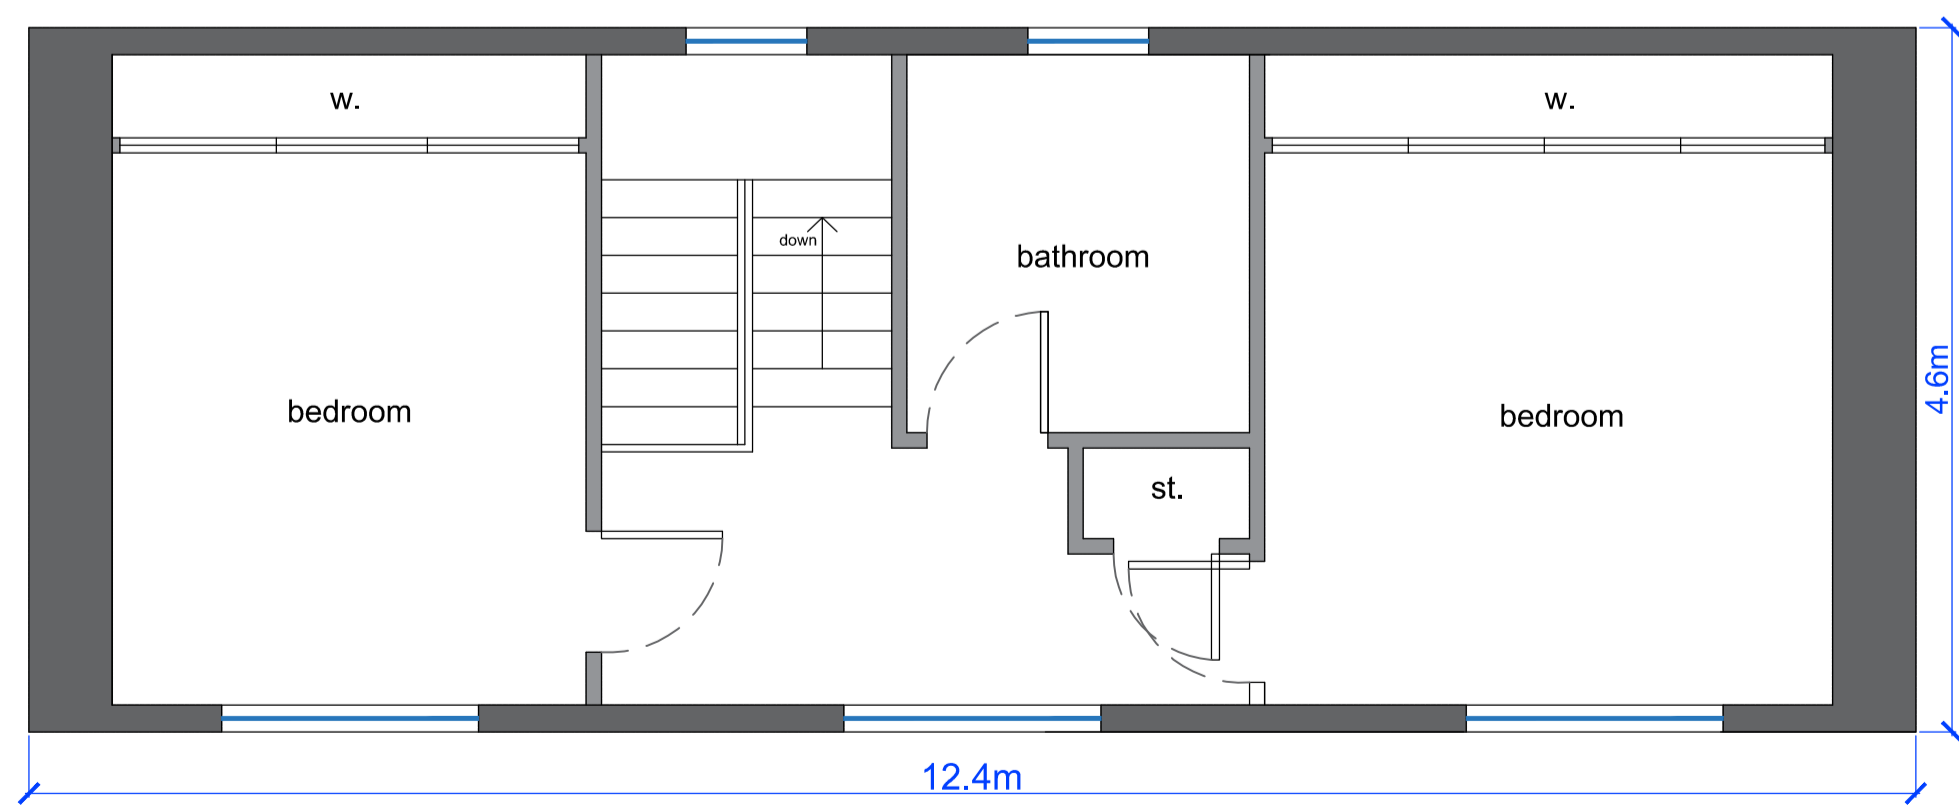


EXISTING FIRST FLOOR PLAN

Scale 1:50




EXISTING SOUTH ELEVATION

Scale 1:50

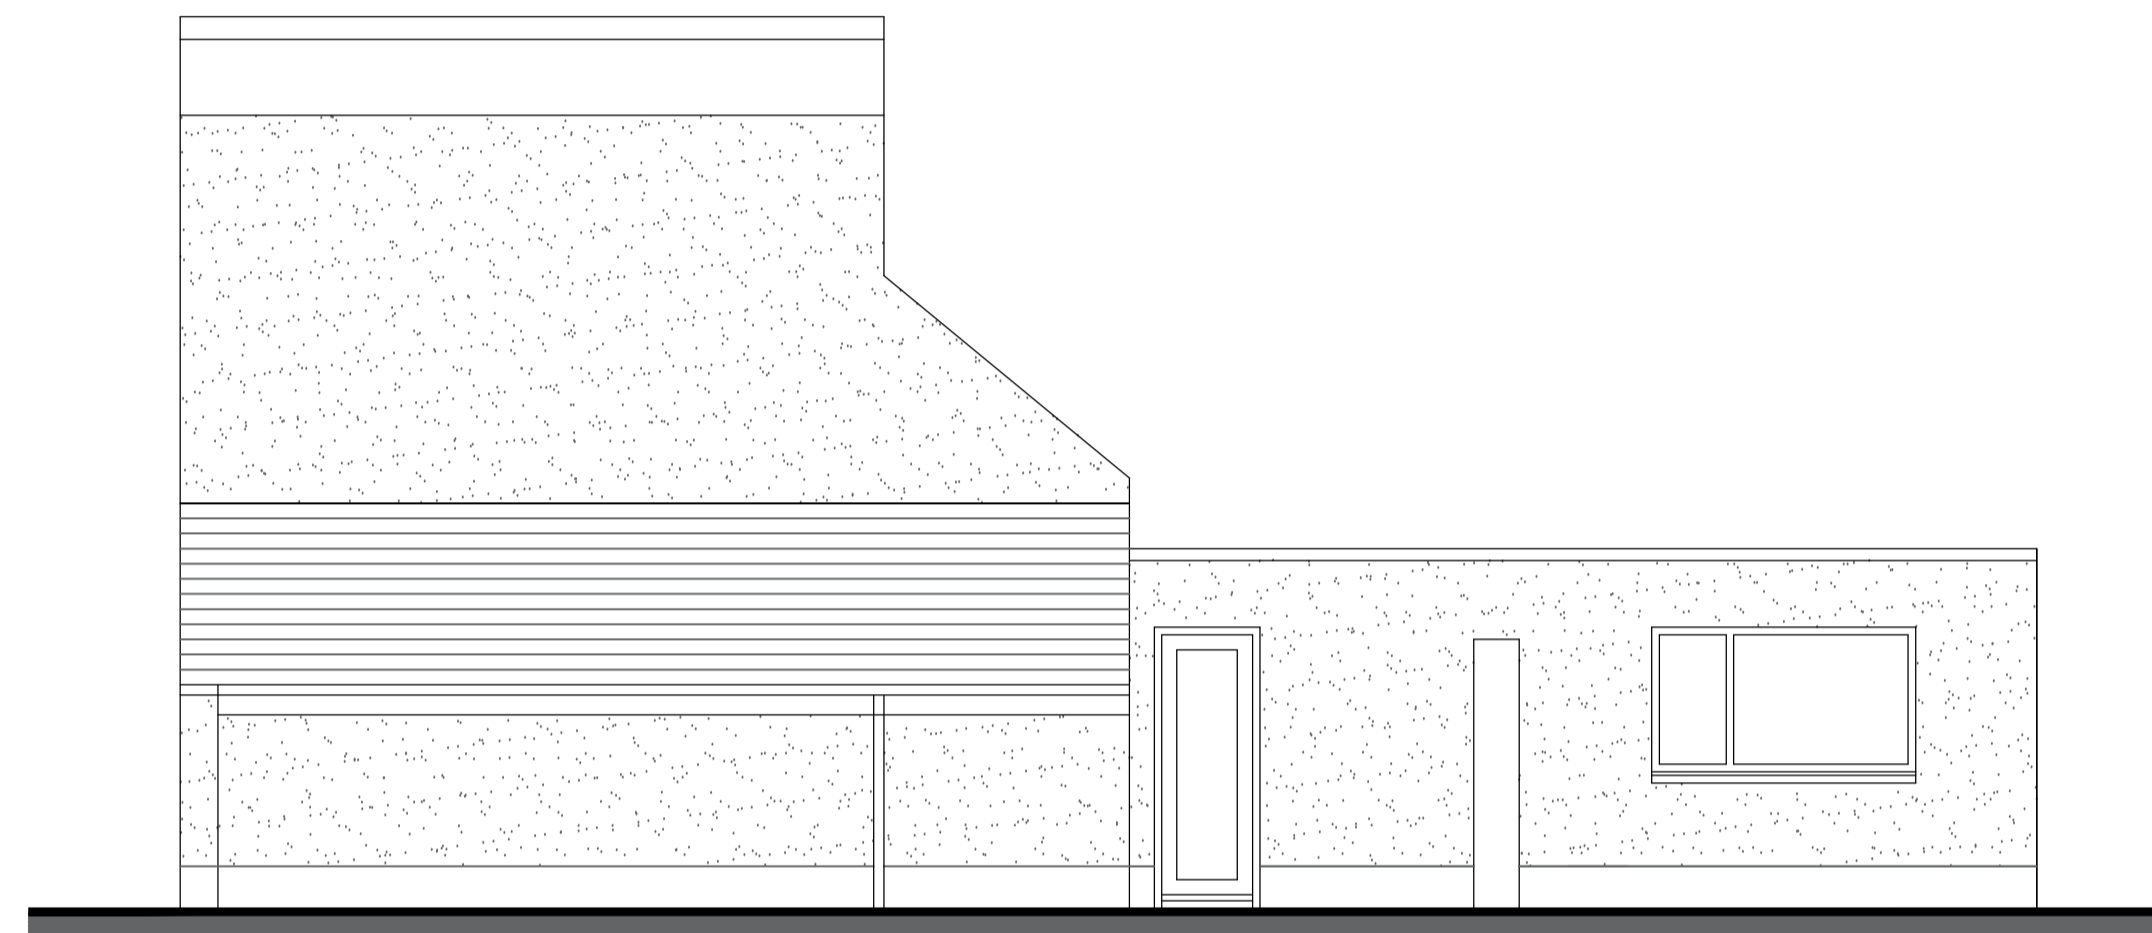


EXISTING EAST ELEVATION

Scale 1:50

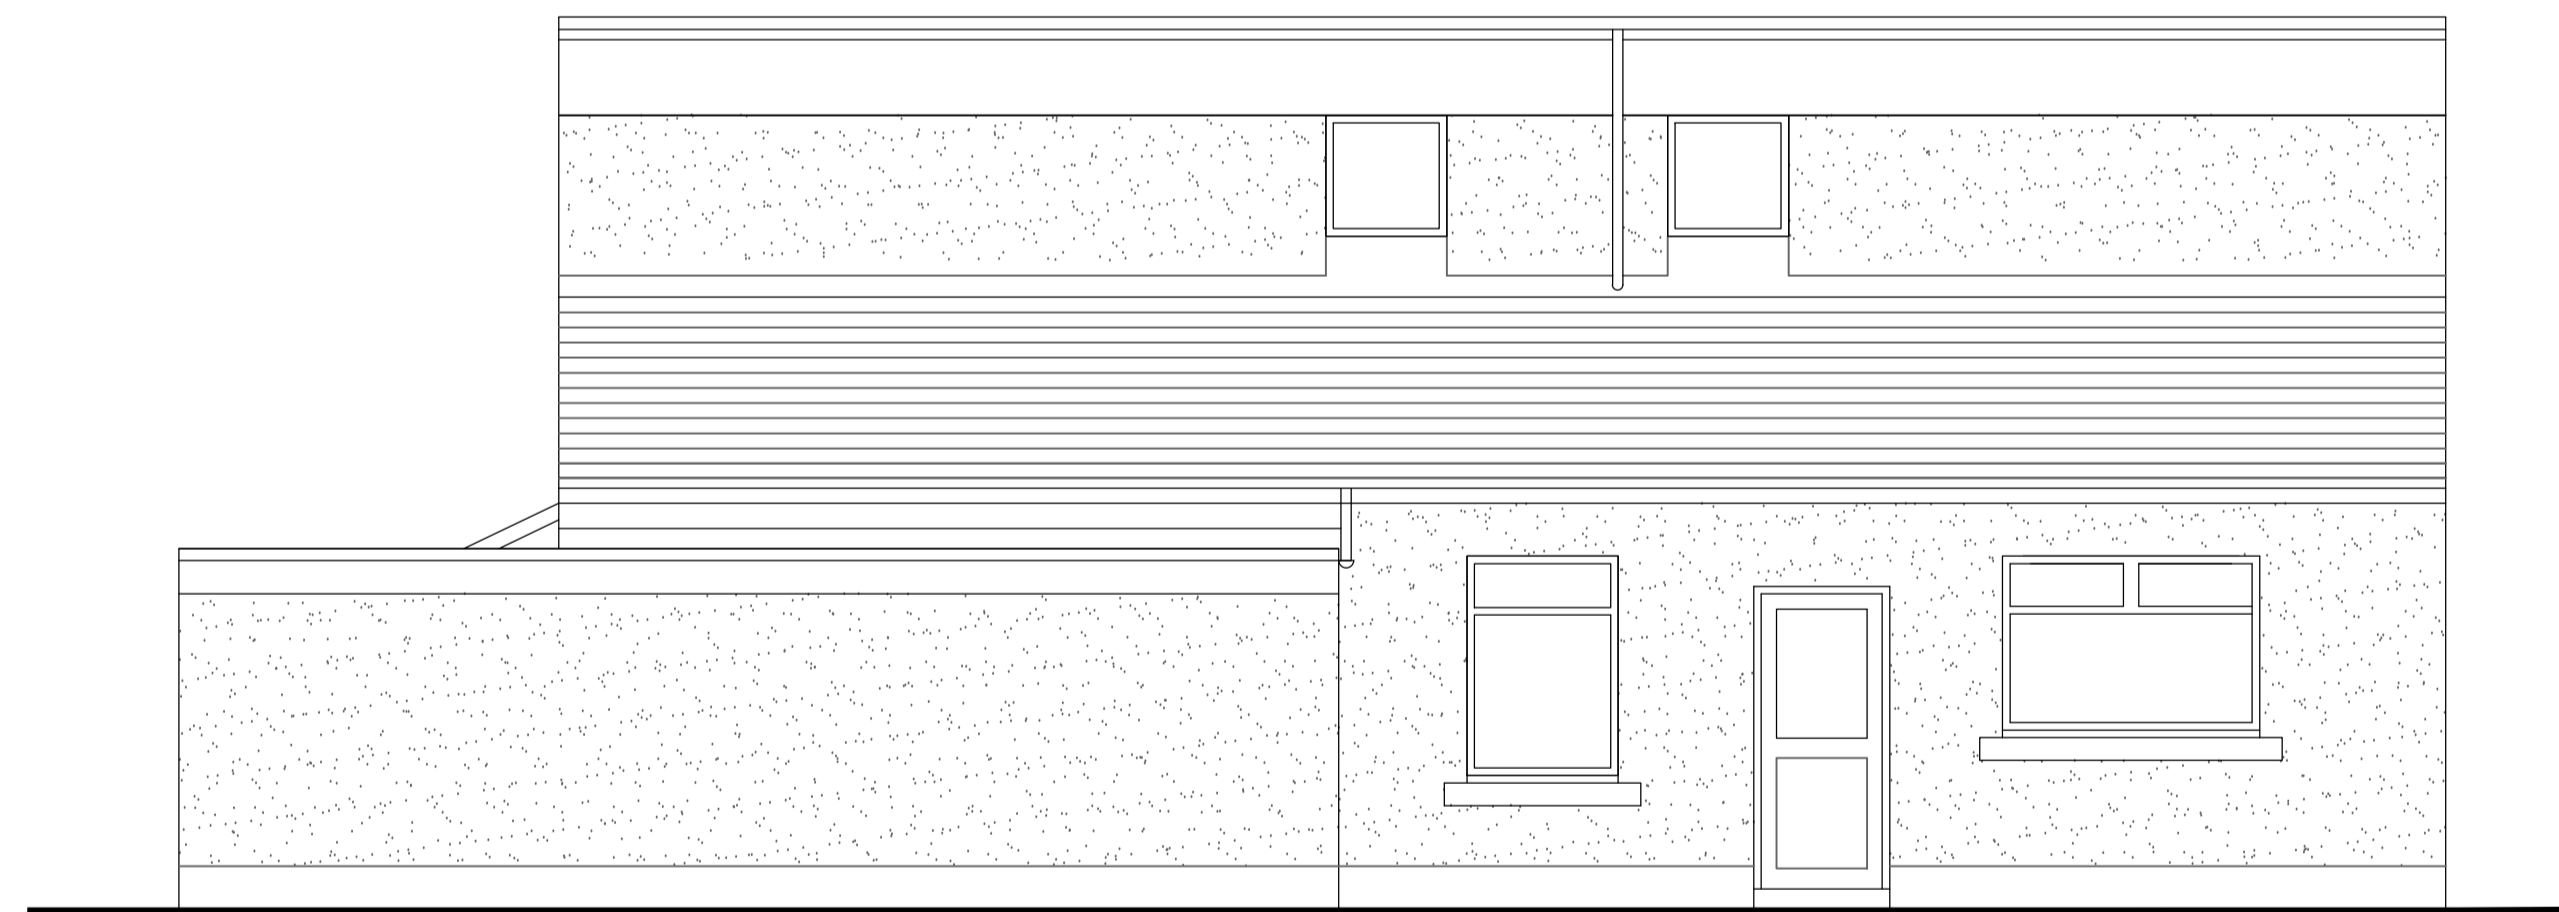

EXISTING NORTH ELEVATION

Scale 1:50

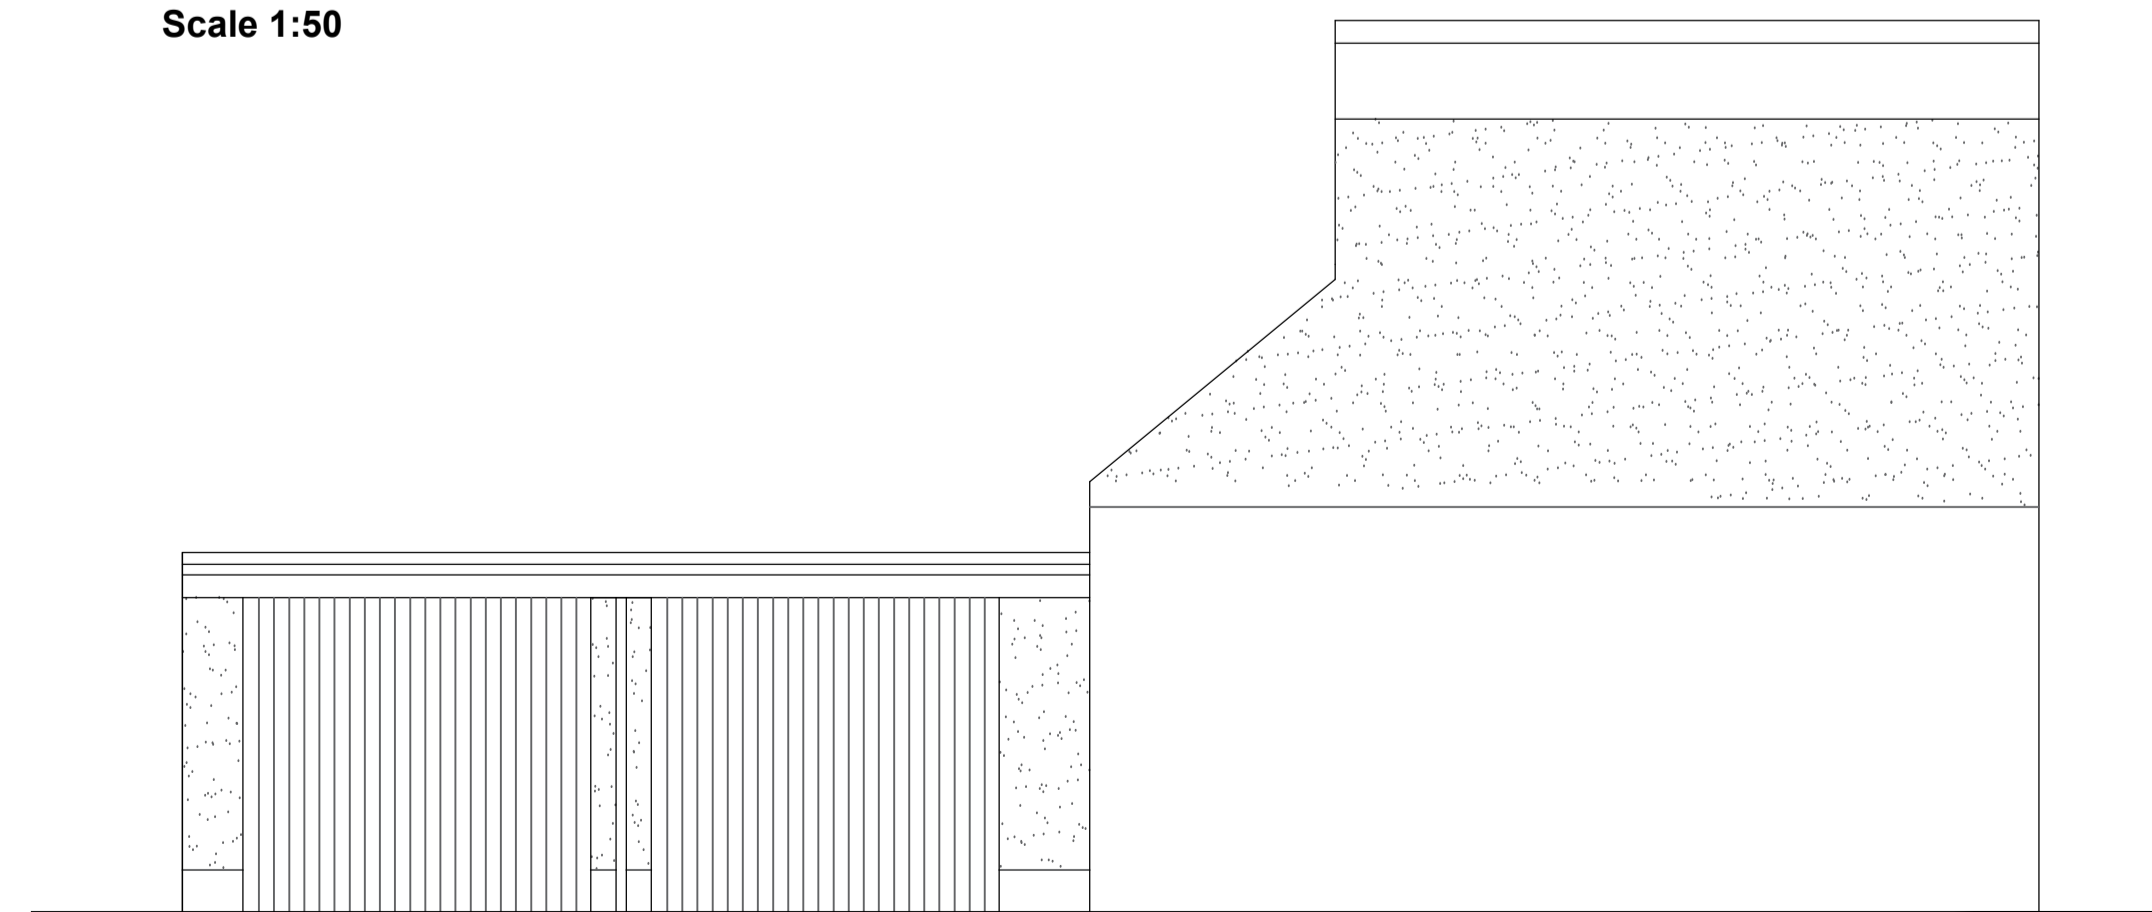

EXISTING WEST ELEVATION

Scale 1:50

| | |
|-----------------|--|
| CLIENT | DEREK LAING |
| PROJECT | HOUSE EXTENSION |
| ADDRESS | 30 BROWN STREET CARNOUSTIE DD7 7HB |
| DRAWING NO. | PL 2 |
| DRAWING PURPOSE | PLANNING |
| SCALE | 1:50 FOR A1 PRINT |
| DATE | NOVEMBER 2023 |