




PROPOSED SOUTH ELEVATION
Scale 1:50

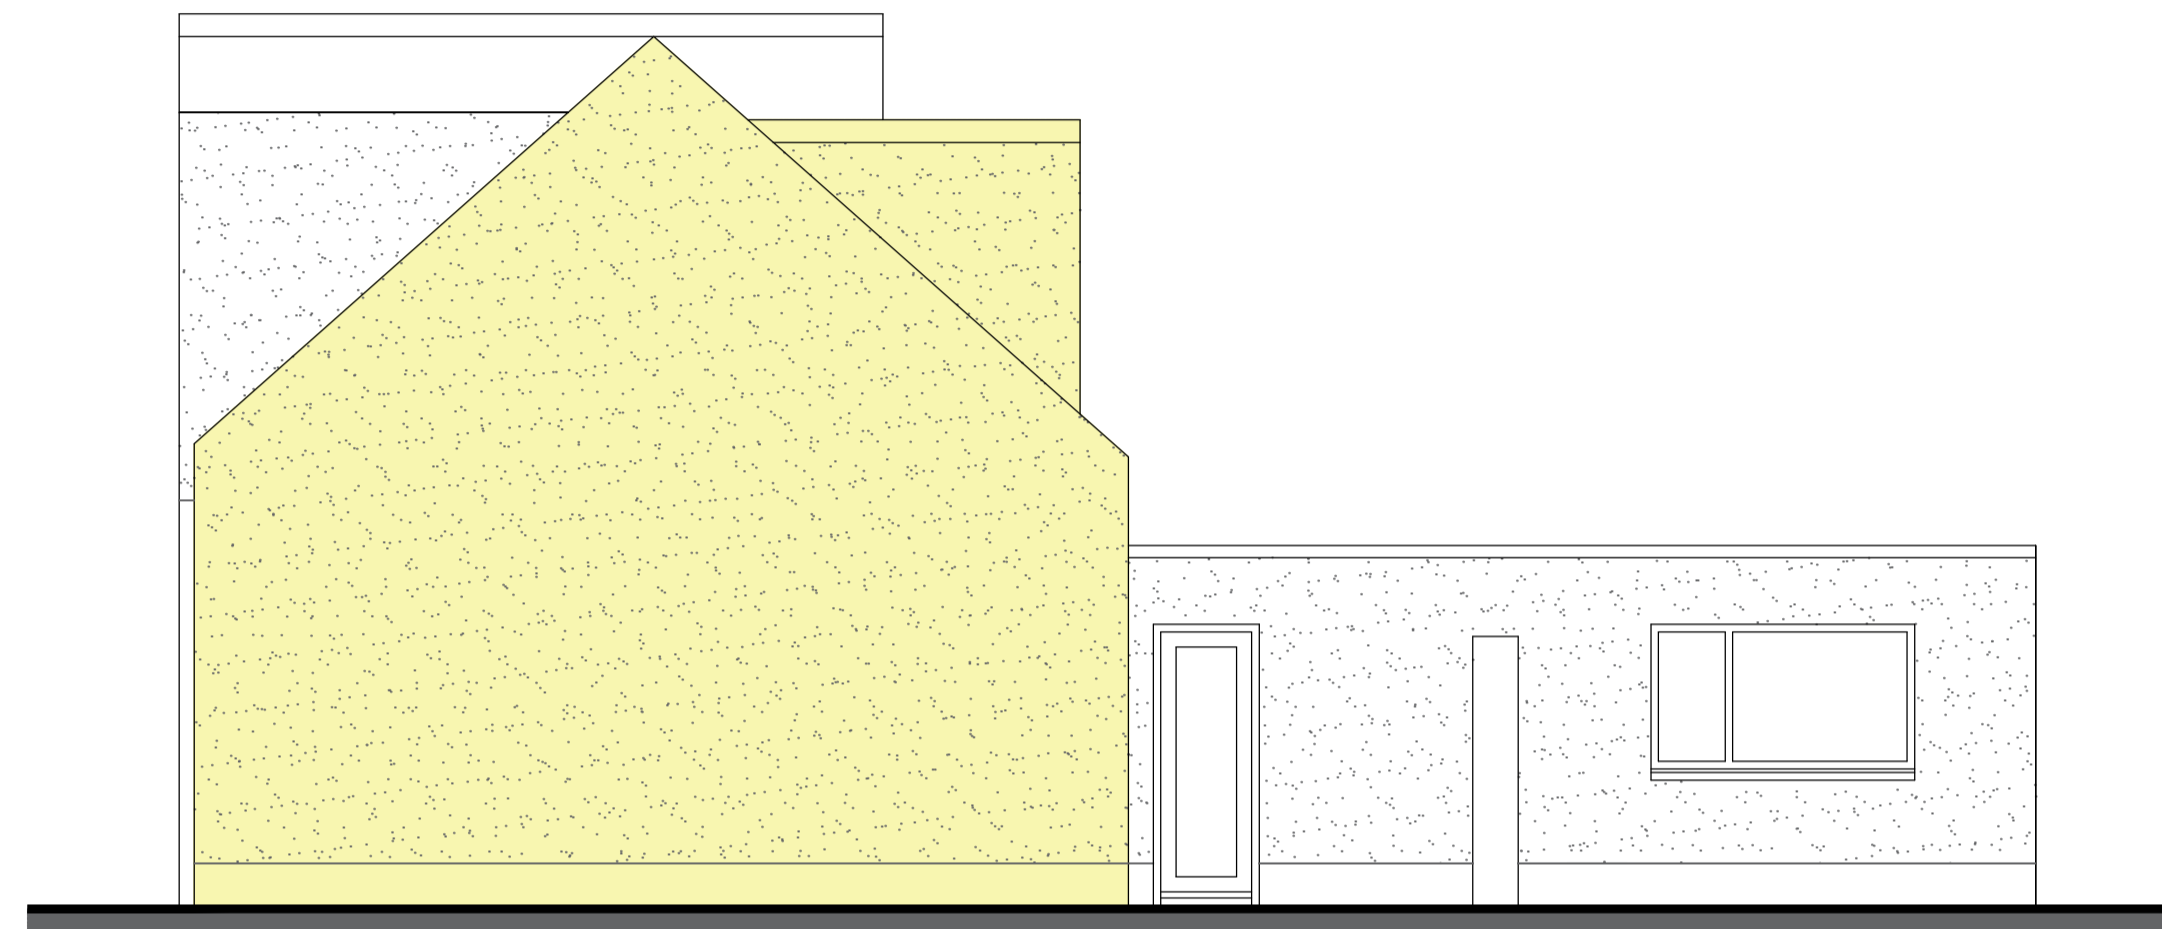


PROPOSED EAST ELEVATION
Scale 1:50

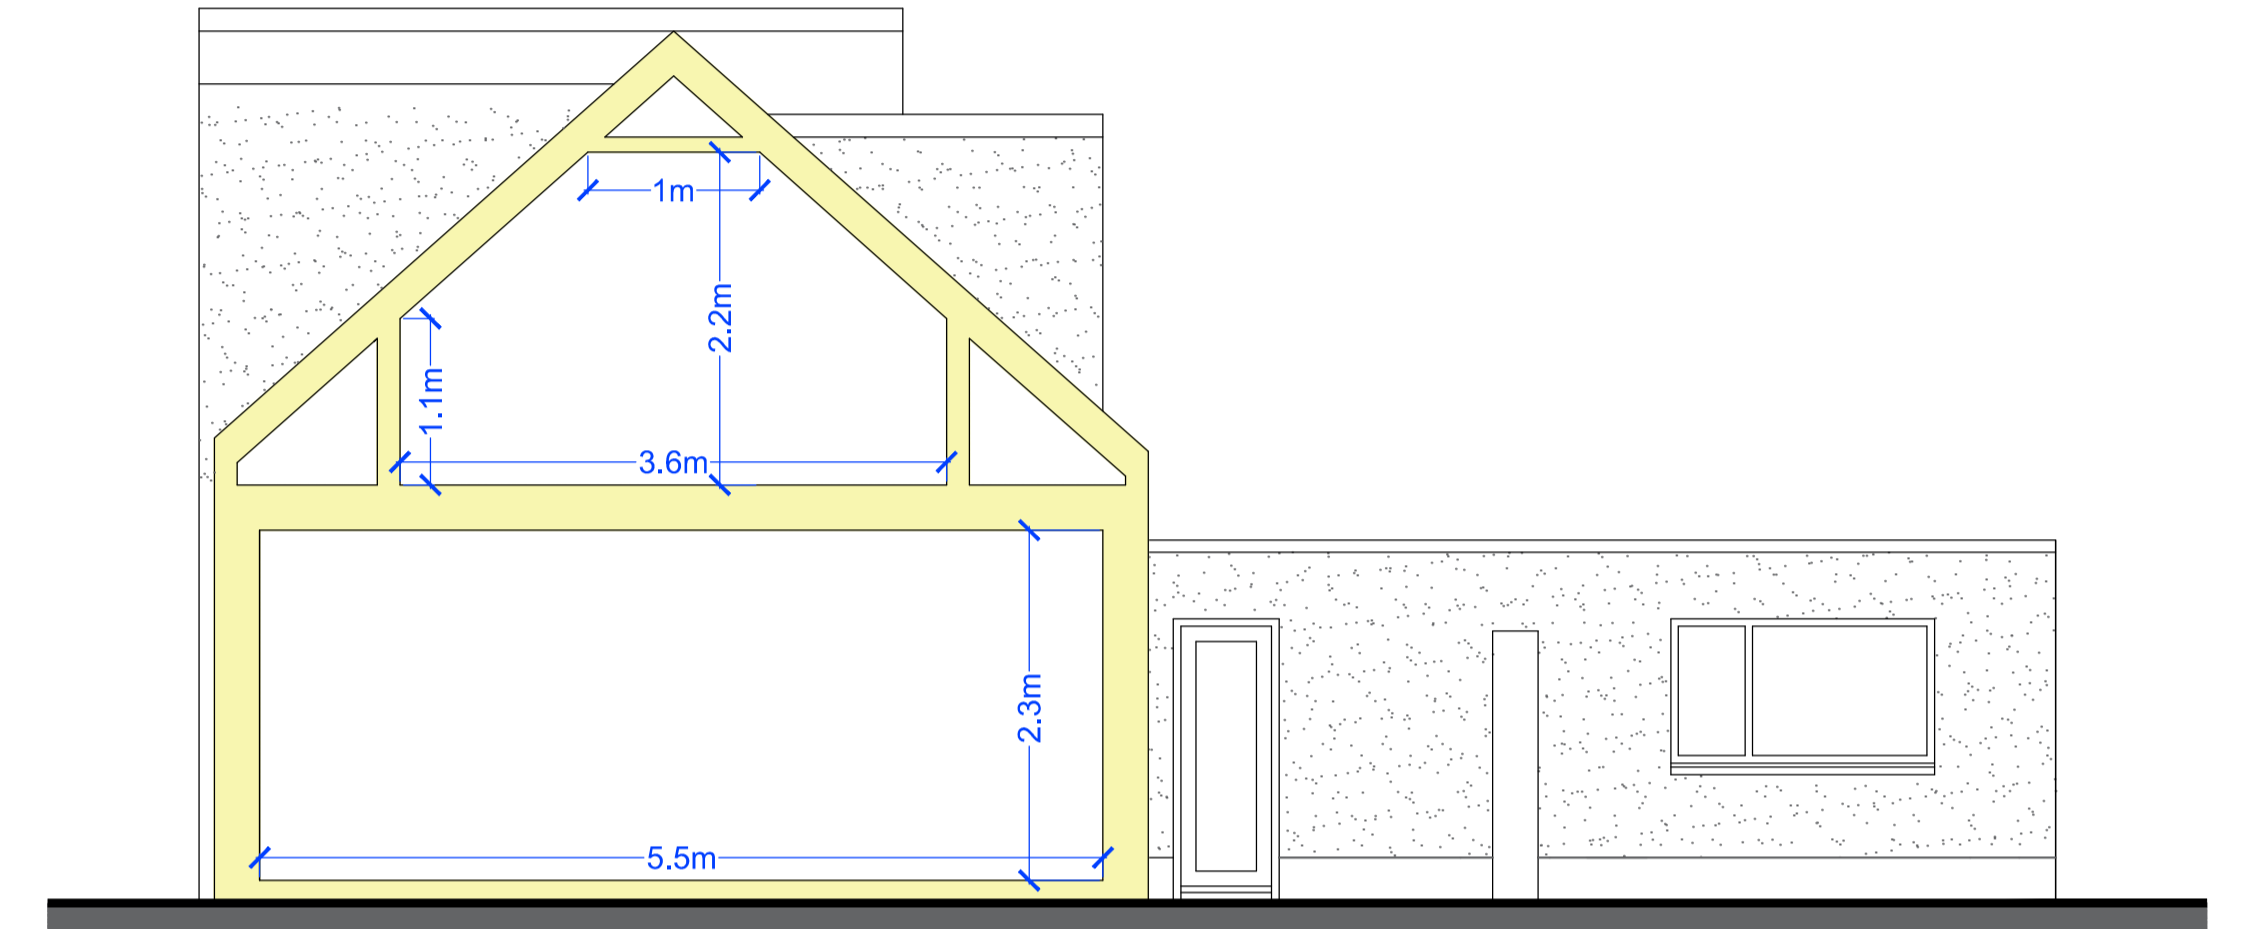

PROPOSED SECTION
Scale 1:50

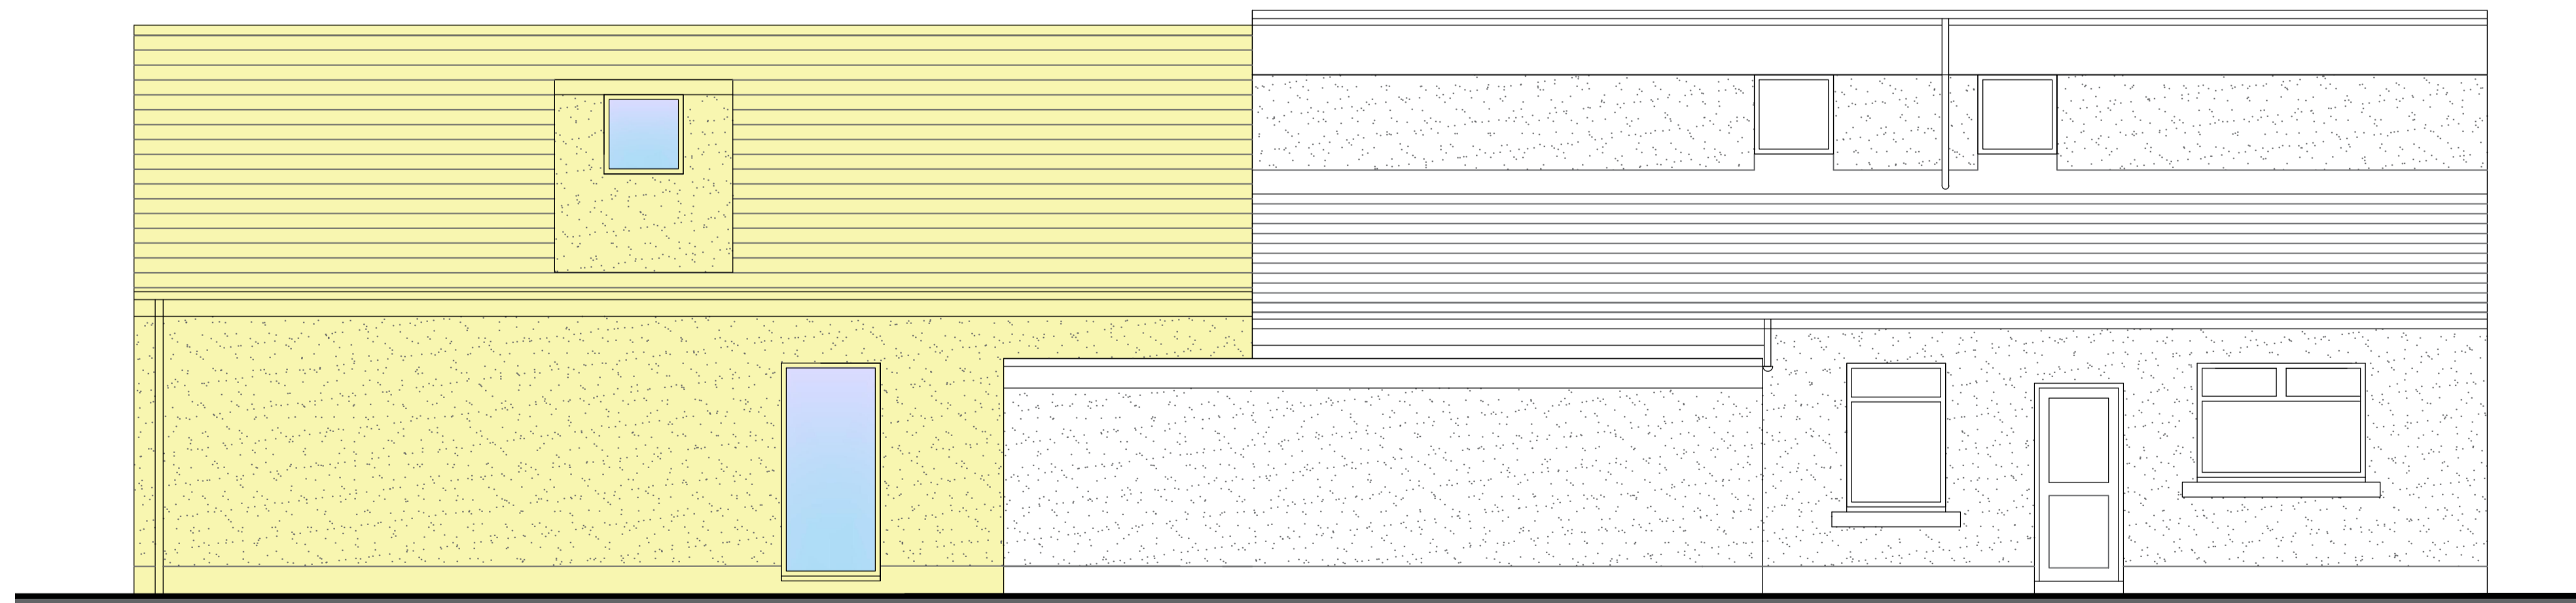

PROPOSED NORTH ELEVATION
Scale 1:50

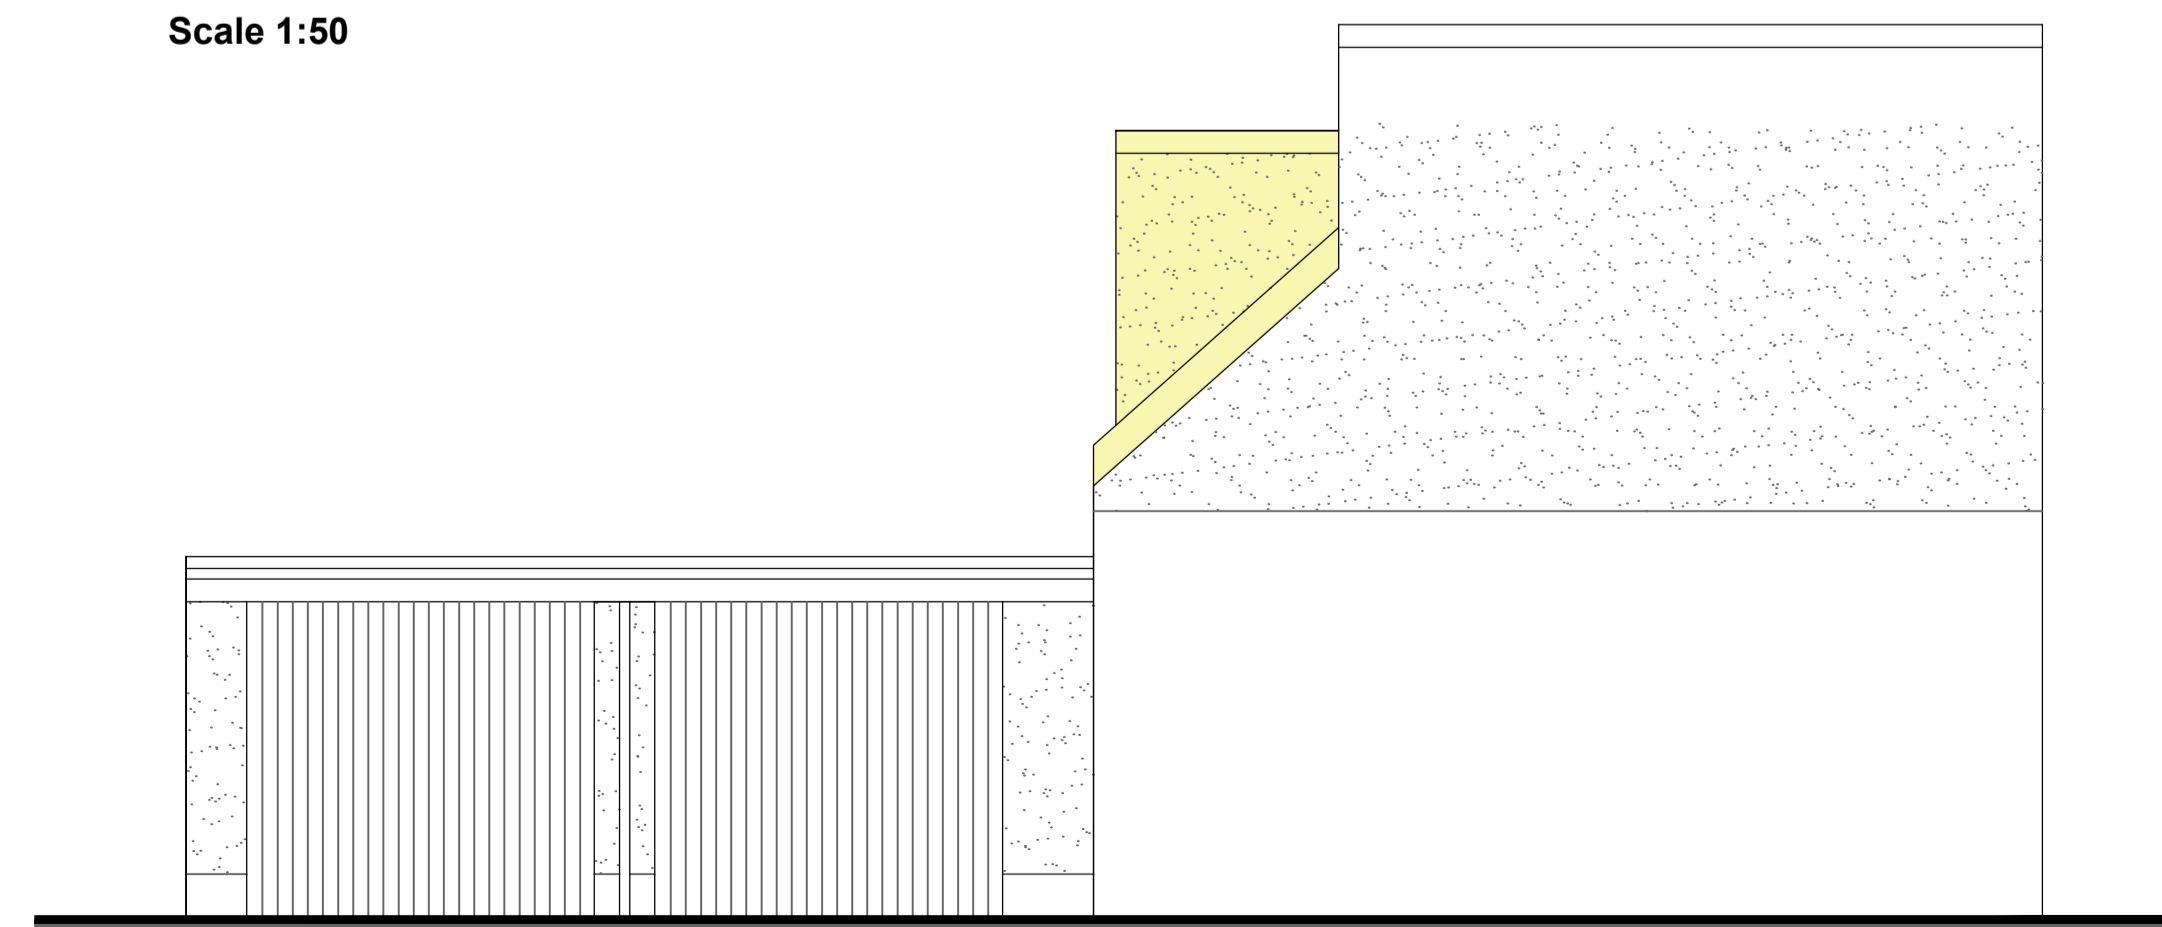

PROPOSED WEST ELEVATION
Scale 1:50



CLIENT	DEREK LAING
PROJECT	HOUSE EXTENSION
ADDRESS	30 BROWN STREET CARNOUSTIE DD7 7HB
DRAWING NO.	PL 5
DRAWING PURPOSE	PLANNING
SCALE	1:50 FOR A1 PRINT
DATE	NOVEMBER 2023