


DOWNTAKINGS GROUND FLOOR PLAN

Scale 1:50

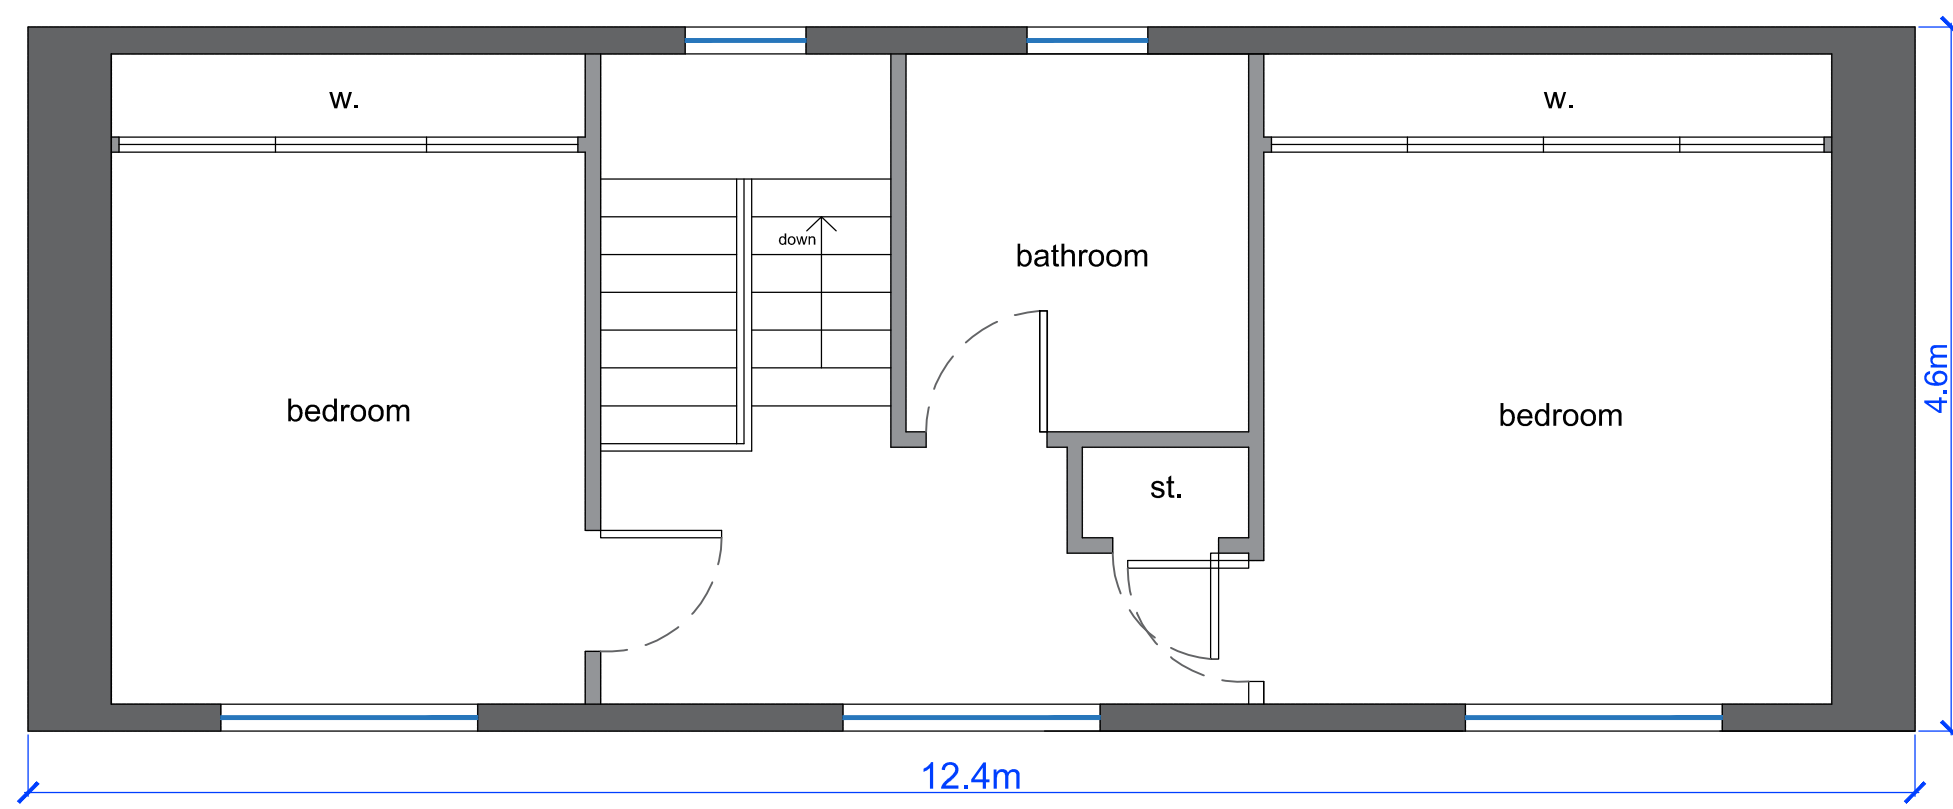


DOWNTAKINGS FIRST FLOOR PLAN (REMAINS AS EXISTING)

Scale 1:50




DOWNTAKINGS SOUTH ELEVATION

Scale 1:50

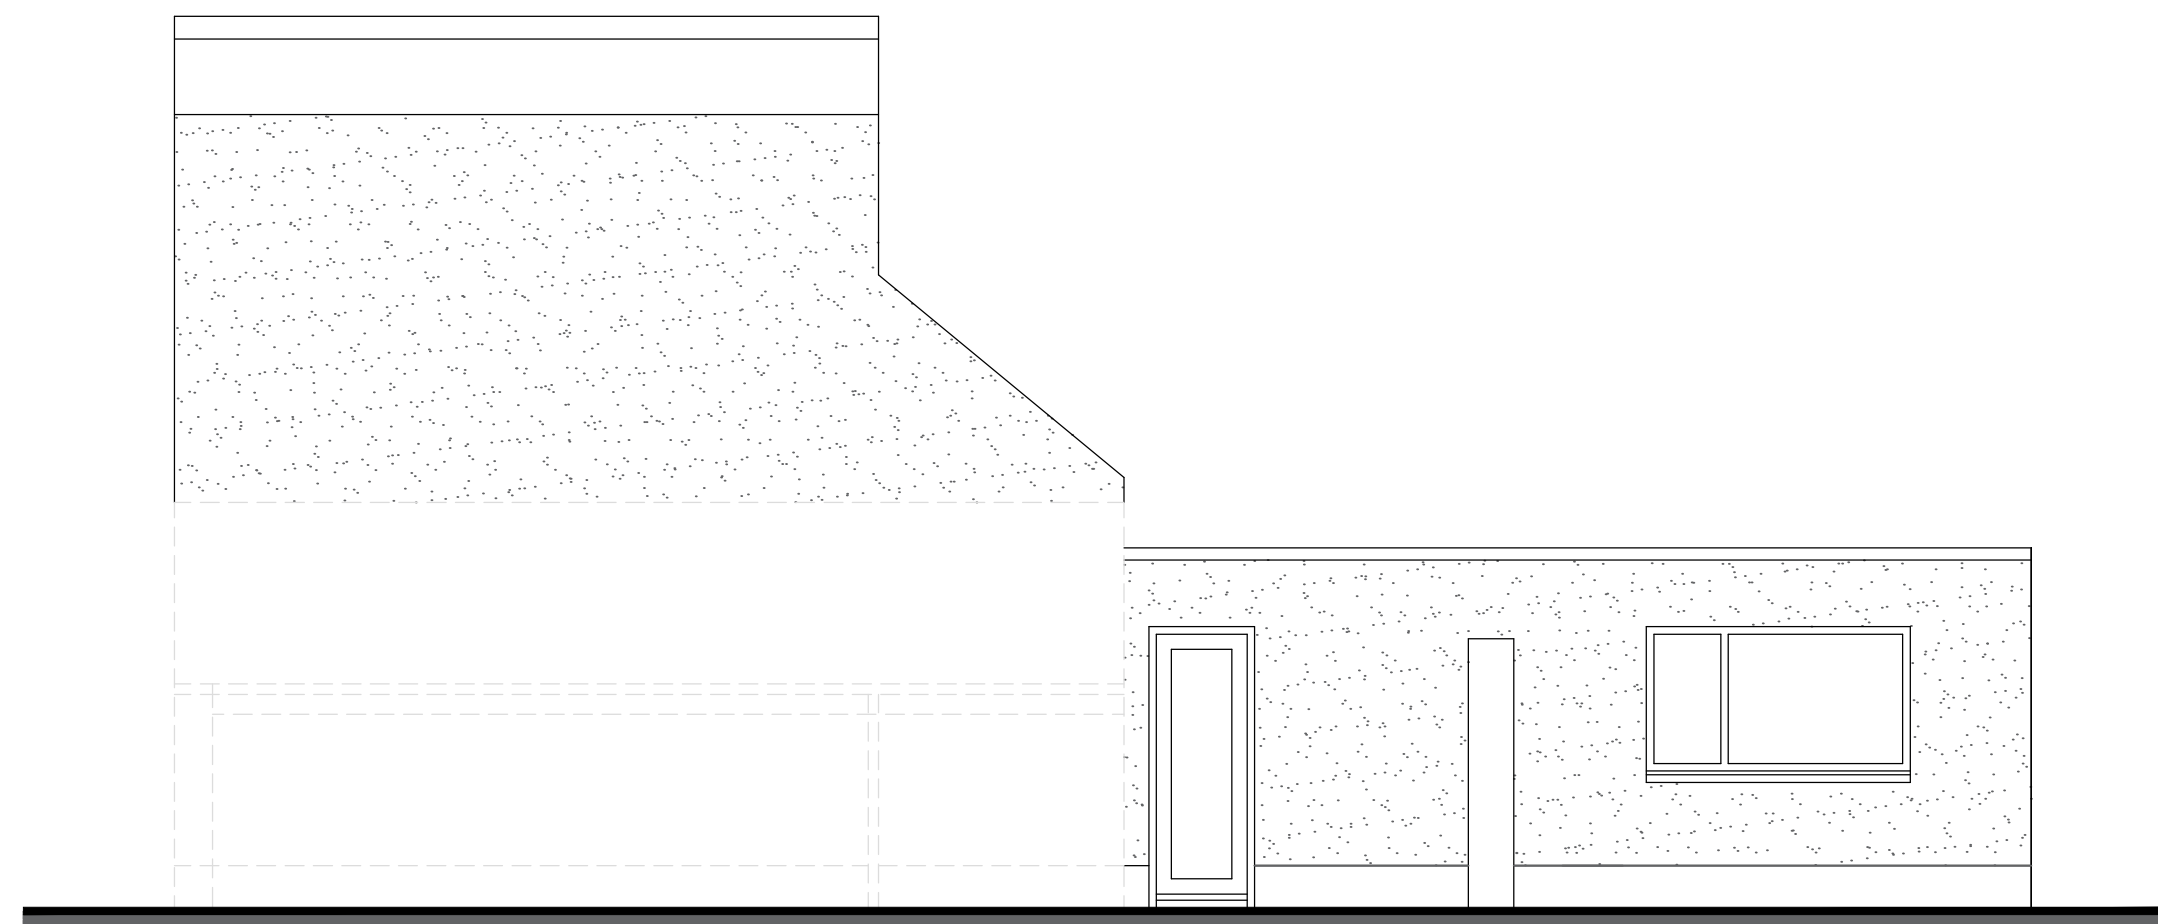


DOWNTAKINGS EAST ELEVATION

Scale 1:50

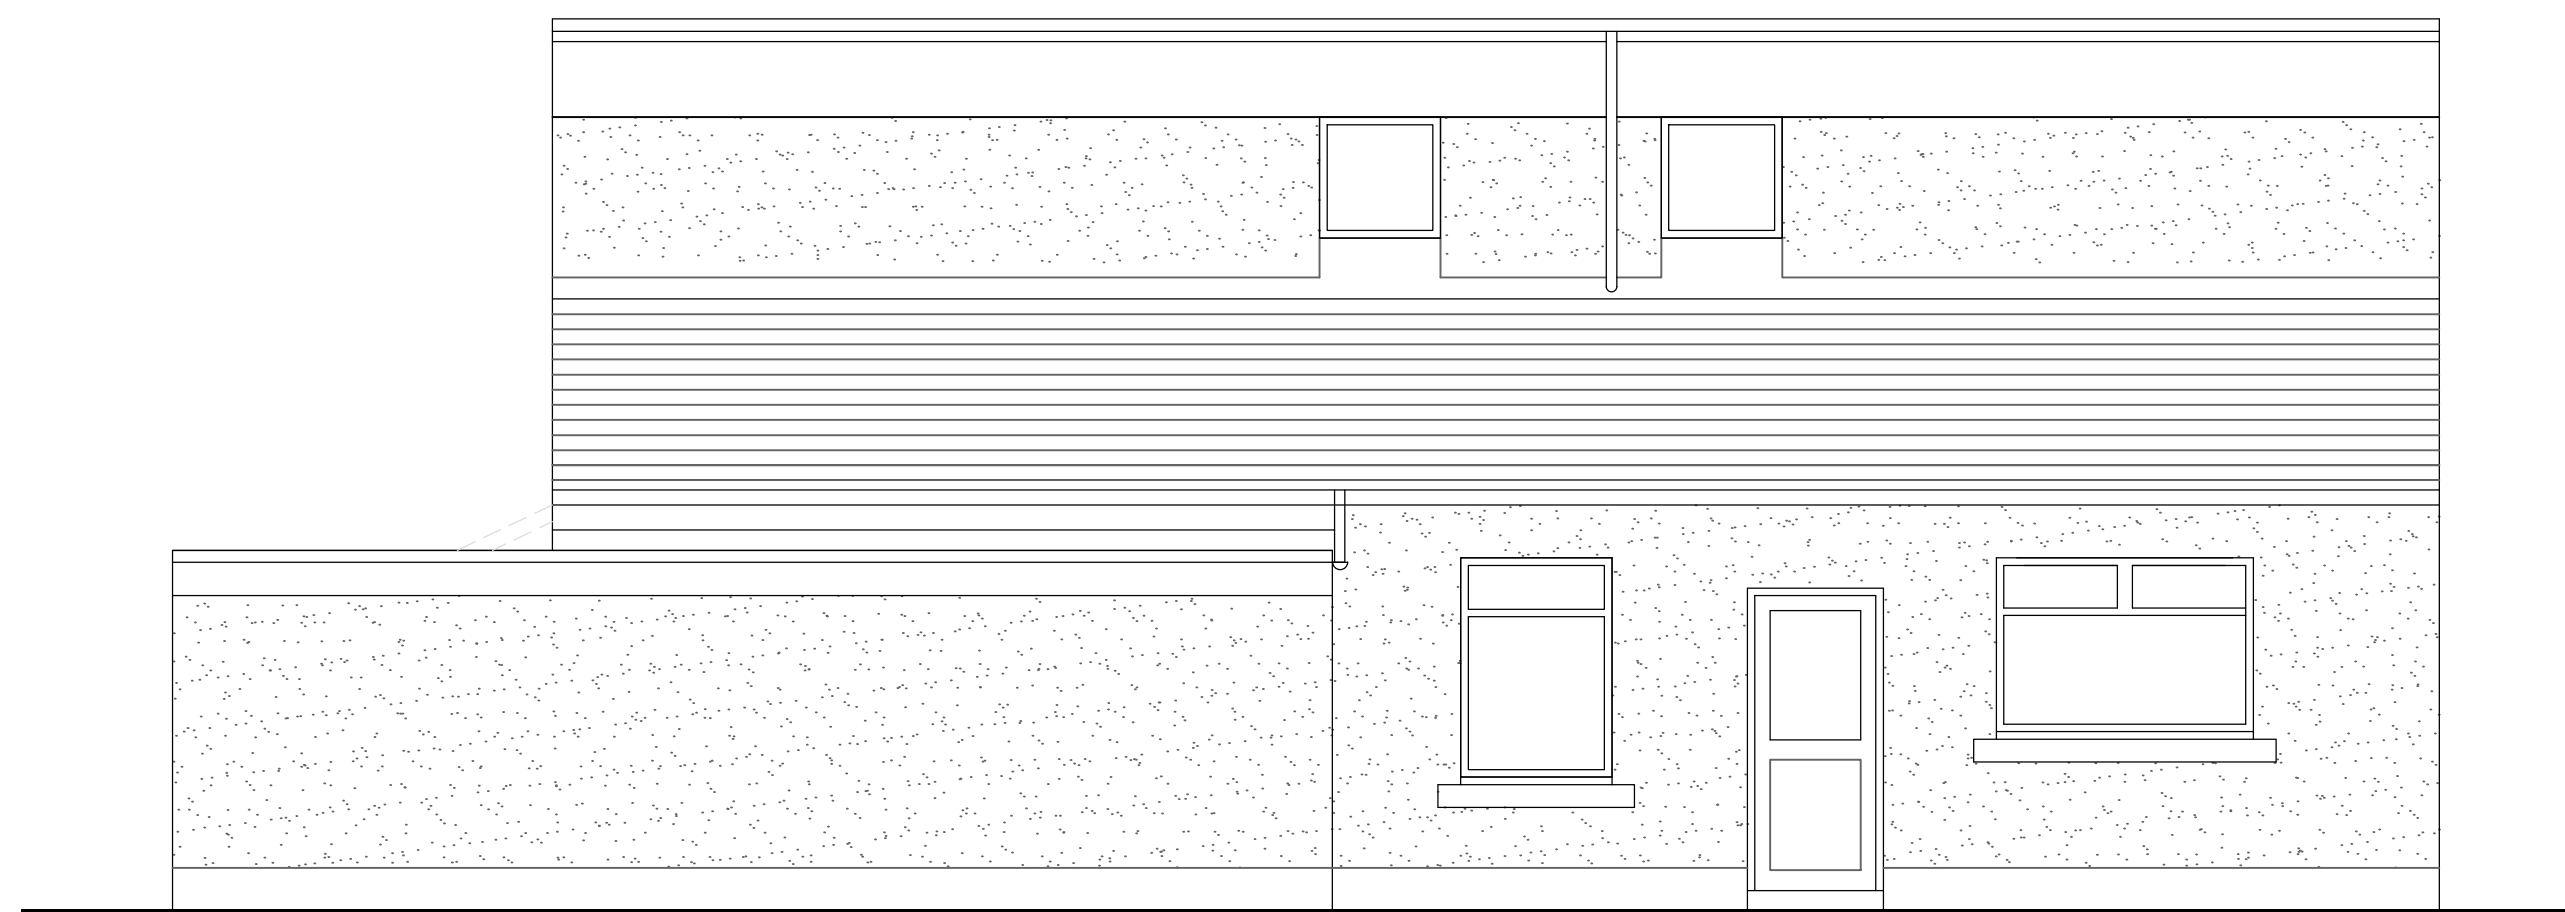

DOWNTAKINGS NORTH ELEVATION

Scale 1:50

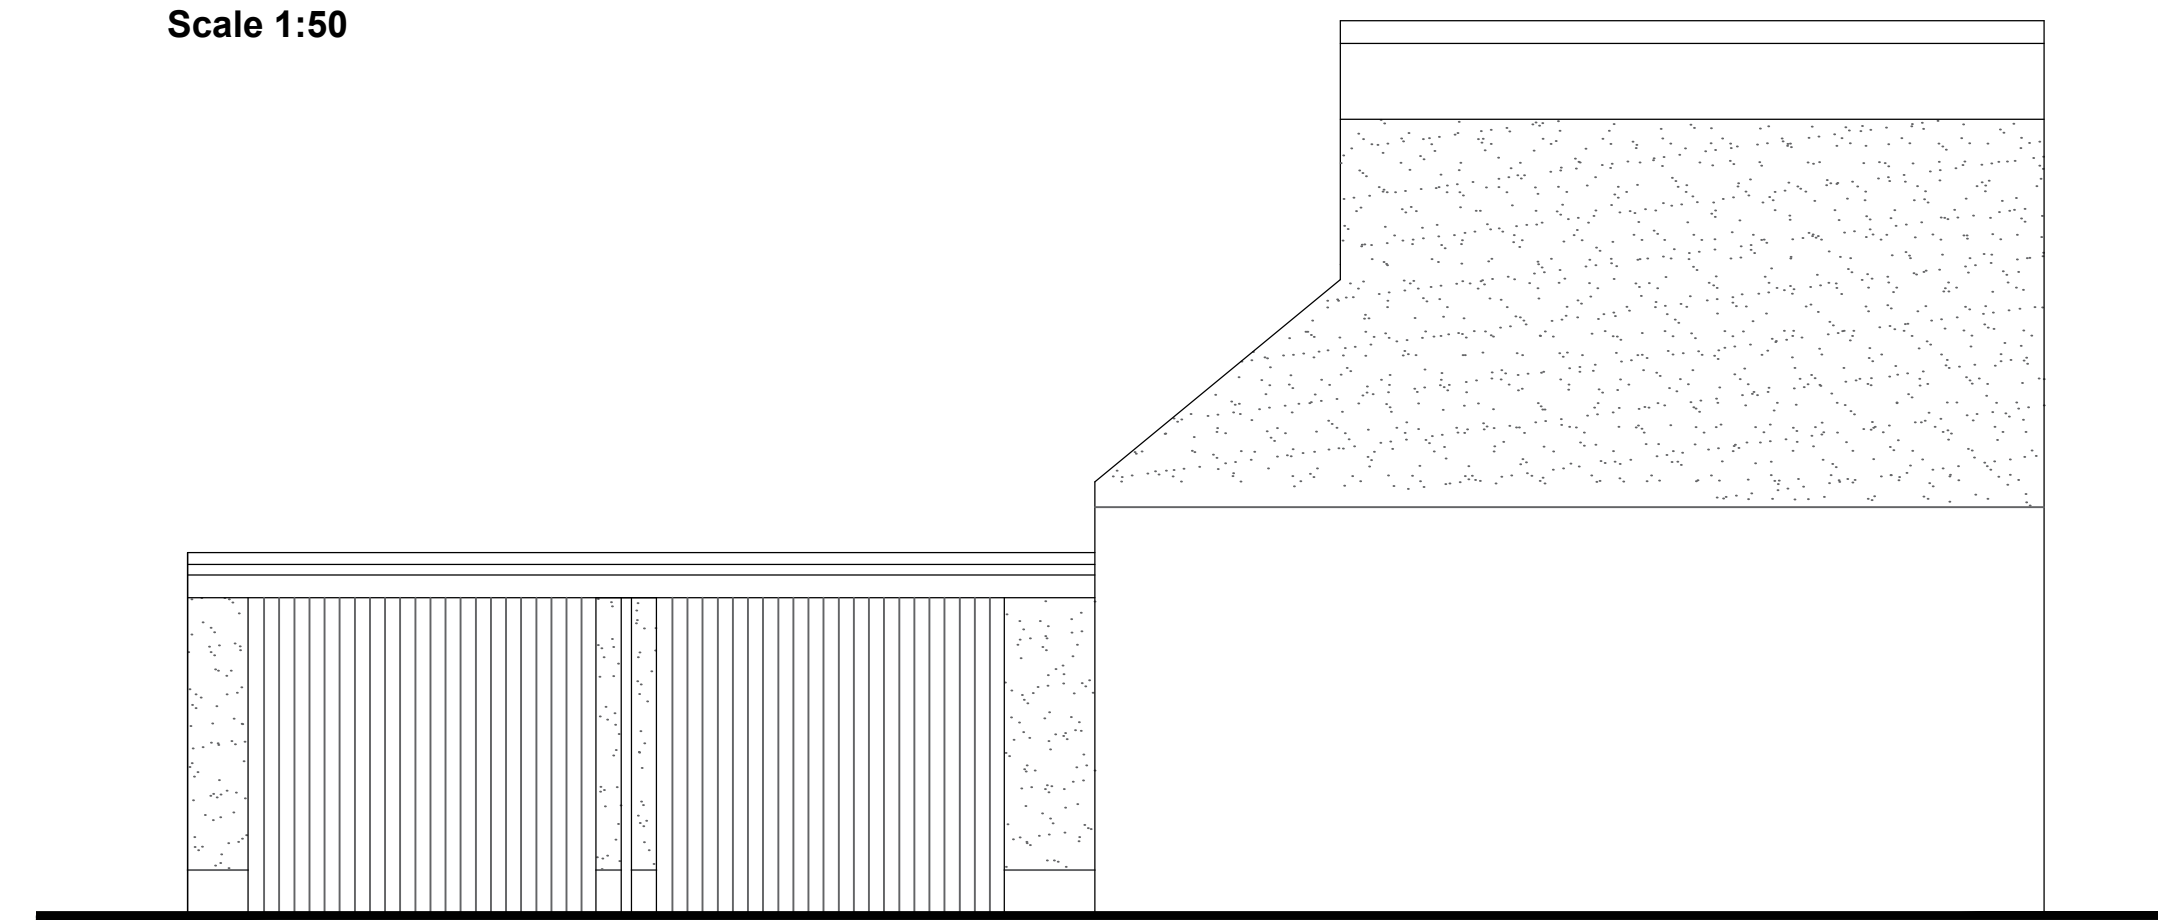

DOWNTAKINGS WEST ELEVATION (REMAINS AS EXISTING)

Scale 1:50

CLIENT	DEREK LAING
PROJECT	HOUSE EXTENSION
ADDRESS	30 BROWN STREET CARNOUSTIE DD7 7HB
DRAWING NO.	PL 3
DRAWING PURPOSE	PLANNING
SCALE	1:50 FOR A1 PRINT
DATE	NOVEMBER 2023