




Proposed Front Elevation 1:100 @ A1

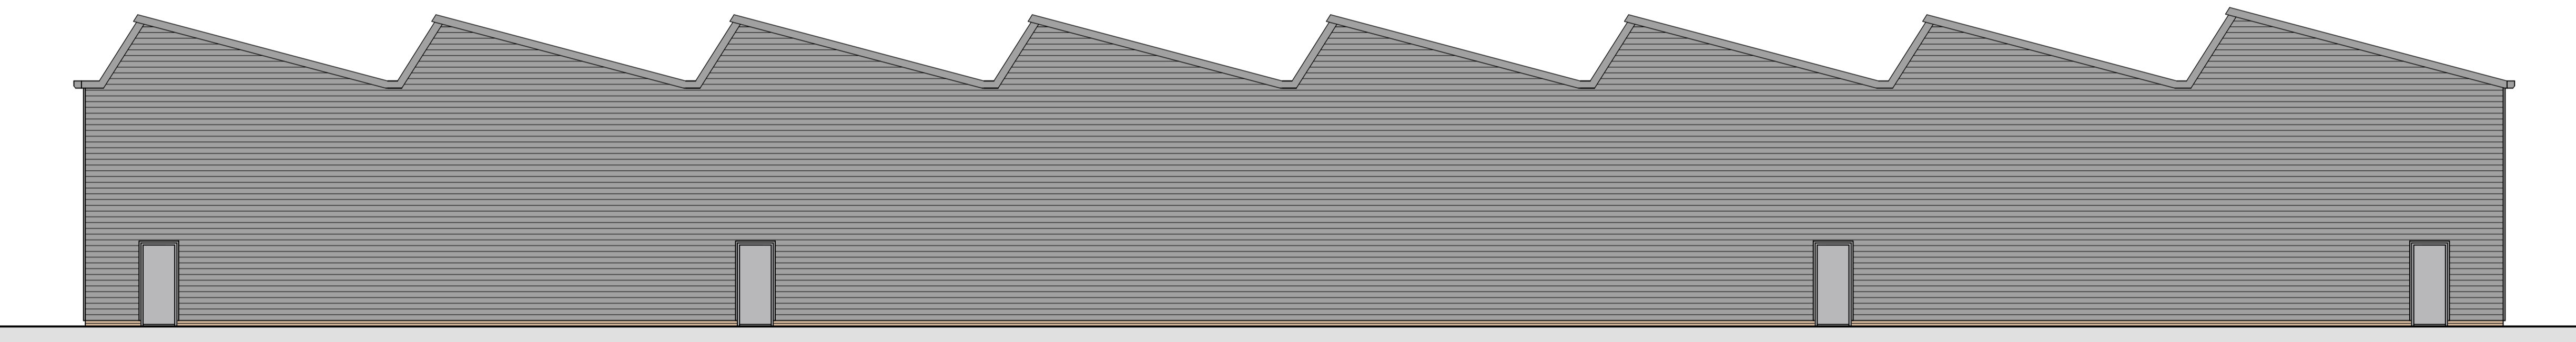

Proposed Rear Elevation 1:100 @ A1

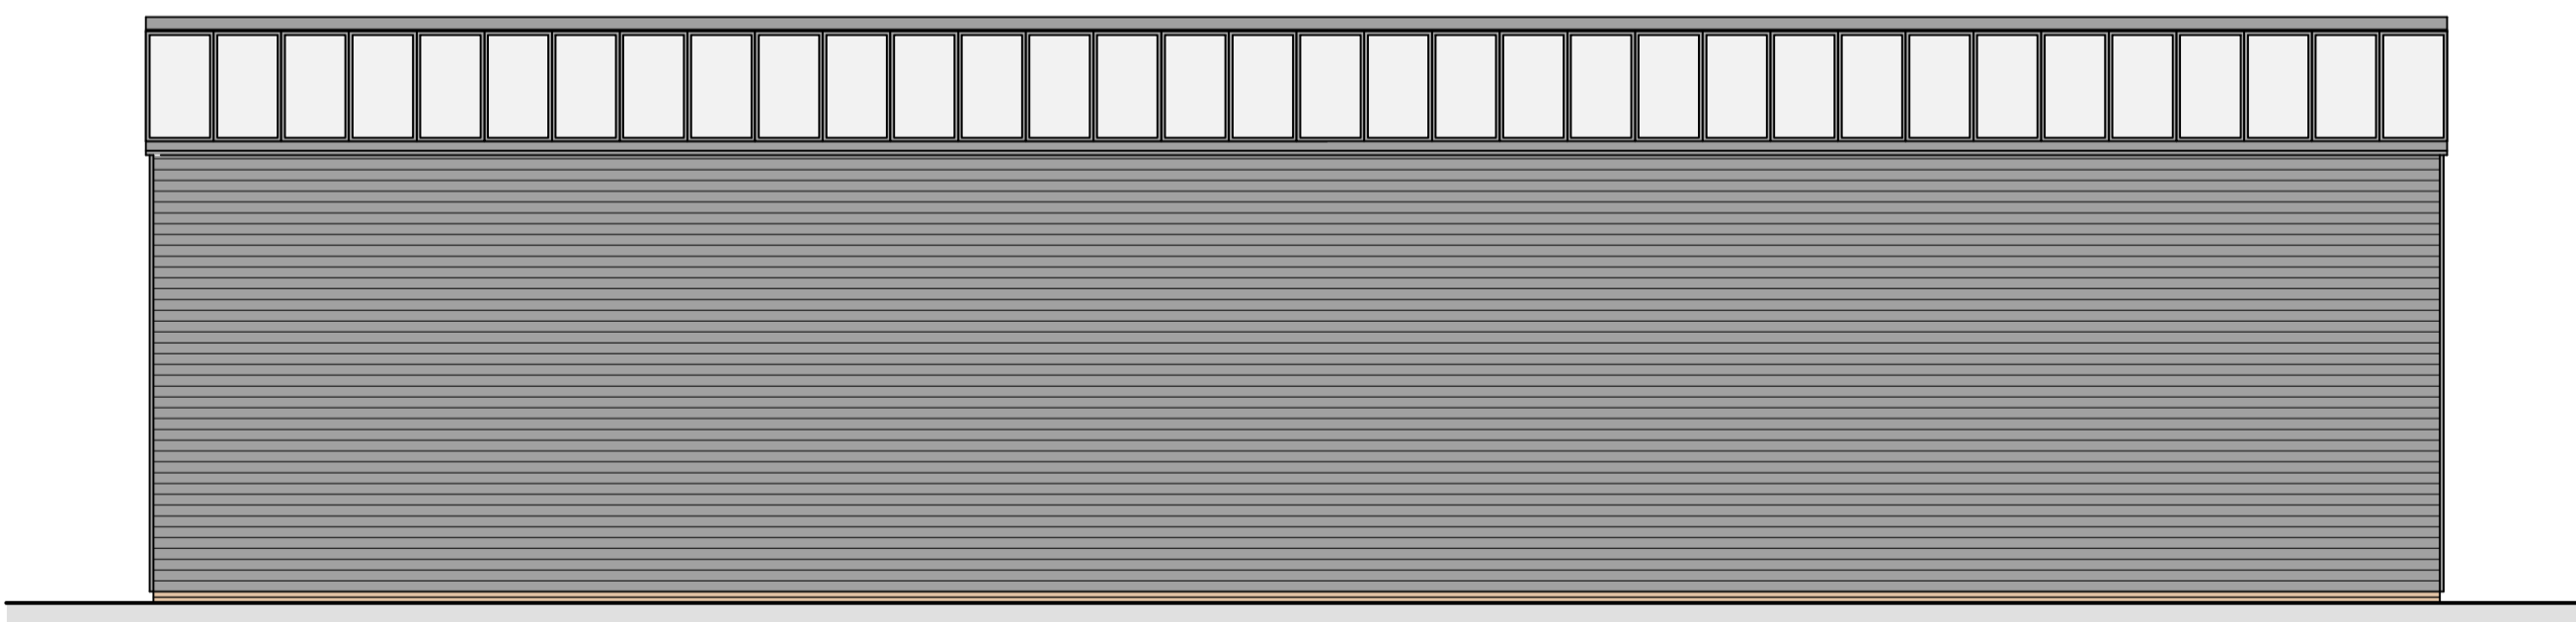

Proposed North Elevation 1:100 @ A1

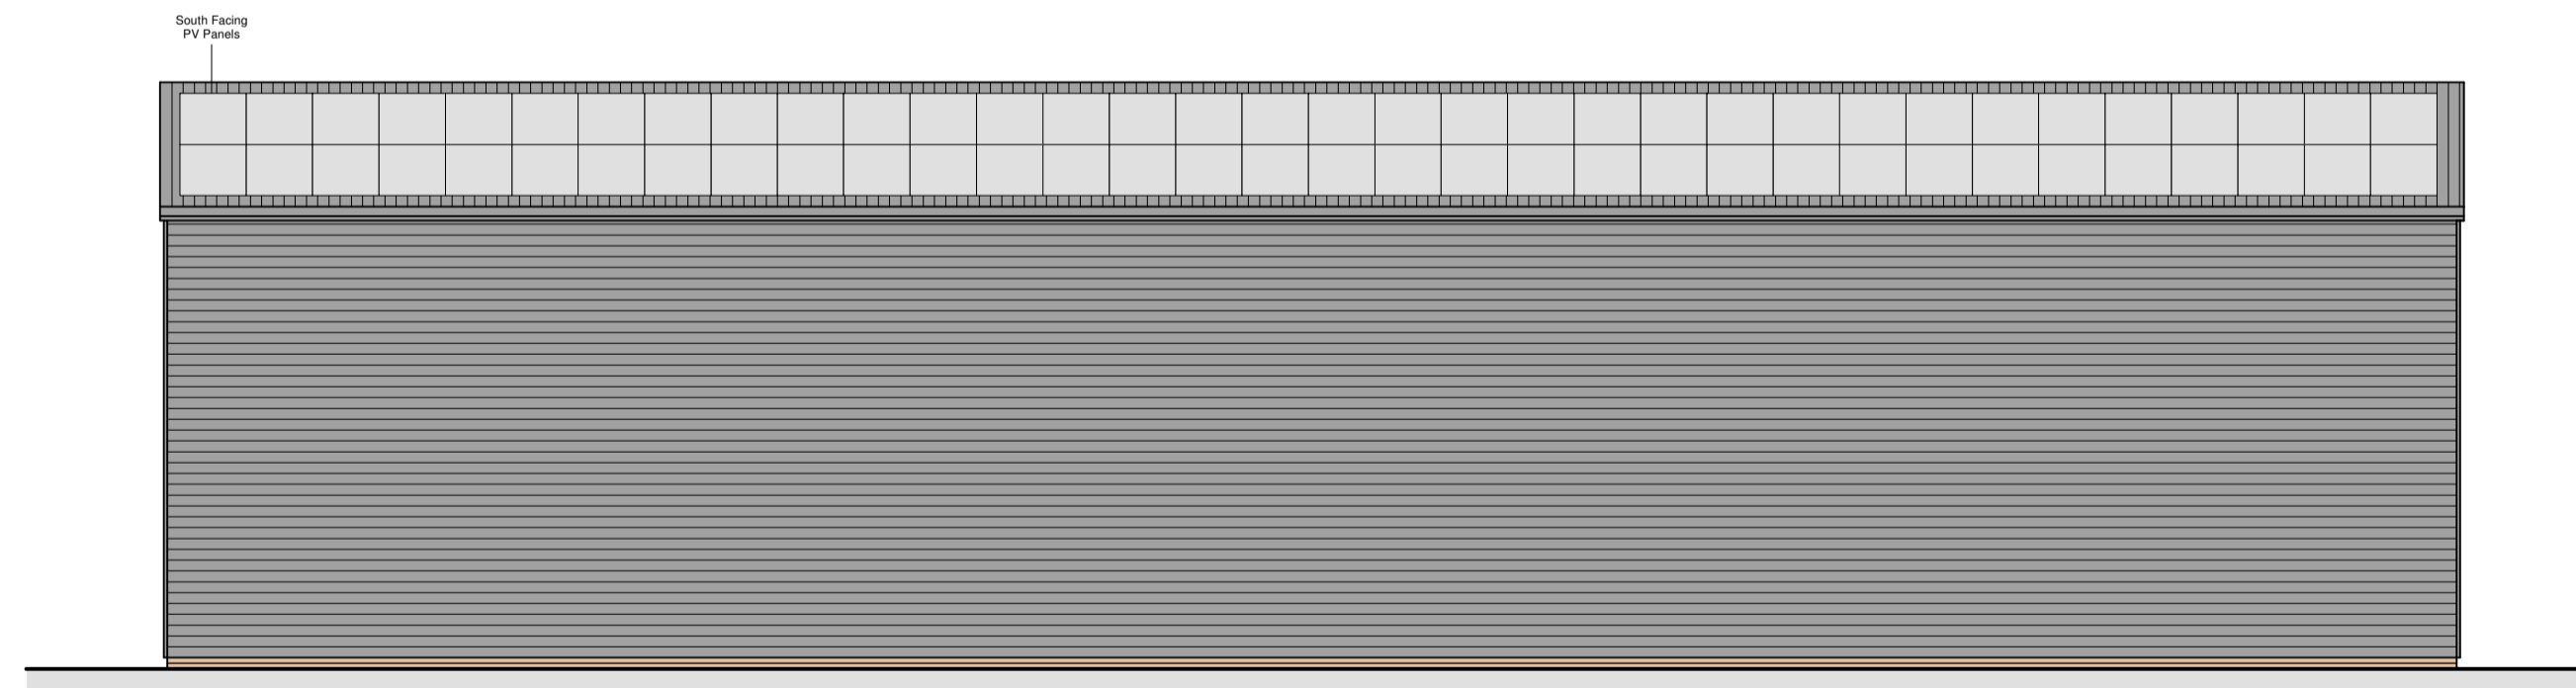

Proposed South Elevation 1:100 @ A1

Revision A 06.11.23 Planning Alterations

Anglia Design
 architects . surveyors
mail@angliadesign.co.uk www.angliadesign.co.uk

London Office: 30 Robin House, Newcourt Street, St Johns Wood, London NW8 7AD
 tel: 020 7722 9558 fax: 0870 131 3804

Norwich Office: 11 Charing Cross, Norwich, Norfolk, NR2 4AX
 tel: 01603 696576 fax: 01603 764332

CHERRYGATE FARM, MENDLESHAM, SUFFOLK, IP14 5NE

PROPOSED FABRICATION BUILDING

Proposed New Building at Cherrygate Farm, off the A140 Ipswich Road, Mendlesham, Stowmarket, Suffolk, IP14 5NE.

SUPERSIPS

Date: Sept. 2023 Scale: 1:100 @ A1 Dwg No. TL-4504-23-2A

Proposed Elevations