




Solar panel layout - 1:250

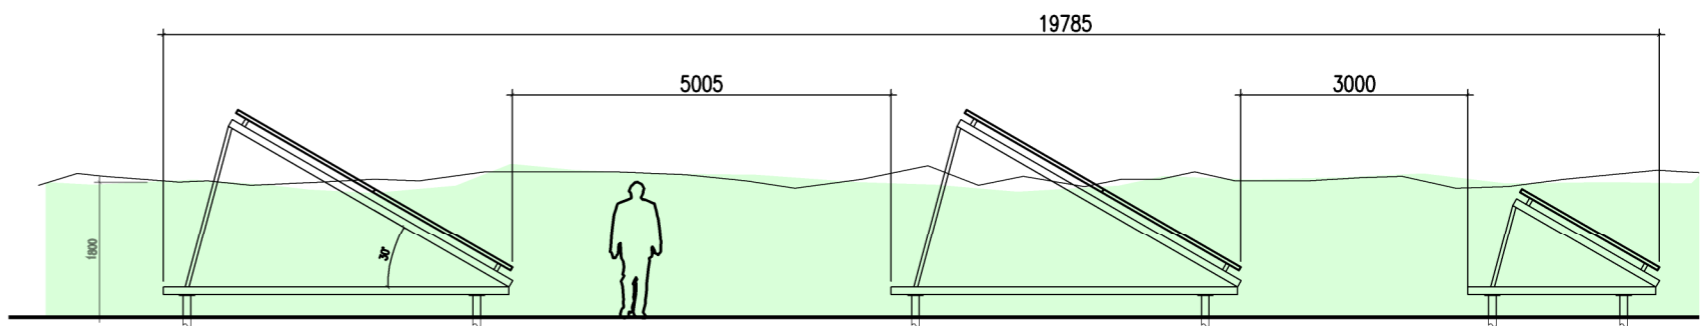



Side Elevation - 1:100
(to boundary)

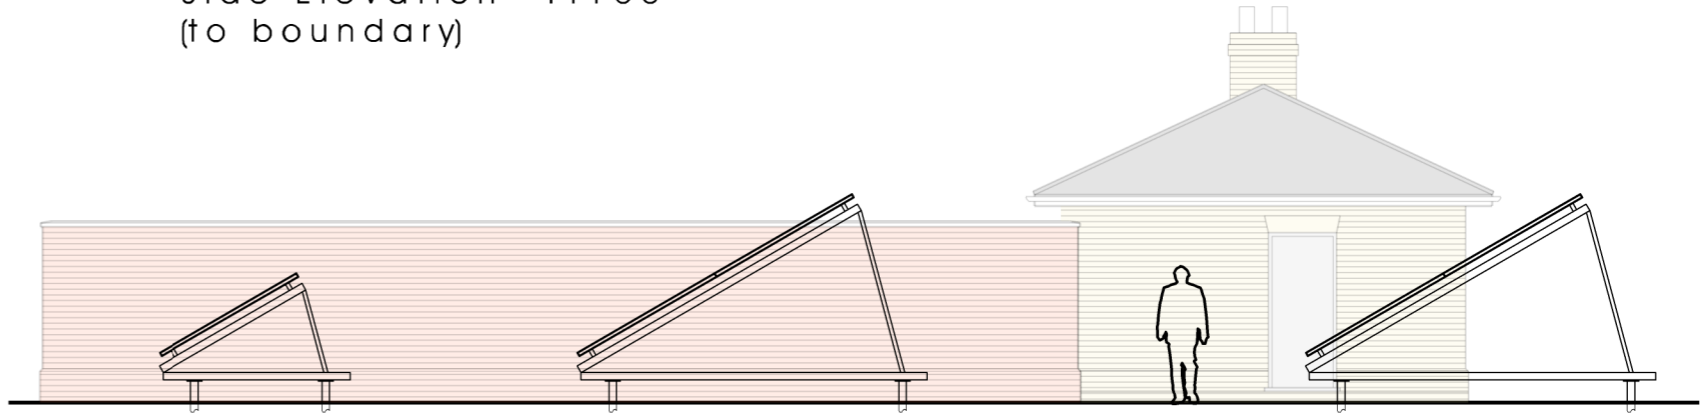

Side Elevation - 1:100
(to pool house)

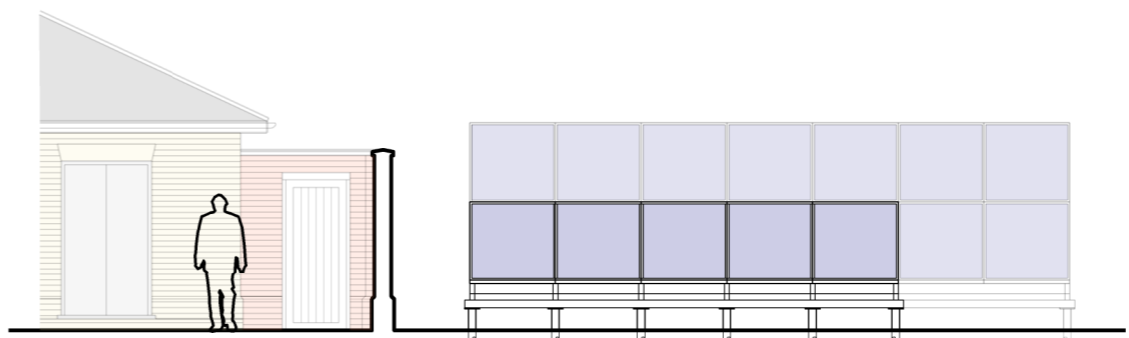

Front Elevation - 1:100
(to entrance drive)

 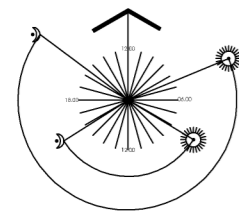

scale bar - 1:100 @A3



**ROBERT
ALLERTON**
CHARTERED ARCHITECT

T - 01394 671257
E - info@ra-architect.co.uk
W - www.ra-architect.co.uk
32 Ranelagh Road
Felixstowe
IP11 7HA

PROJECT: Mr & Mrs Sautler
Pool & Pool House
Petwood
Holbrook

DRAWING: Solar panel layout

SCALE: 1:250 & 1:100 @ A3 DATE: November 2023

DRAWING NO: 2859:22:11 REVISION:

THIS DRAWING IS COPYRIGHT. © DO NOT SCALE
Check all dimensions on site prior to commencement - refer any discrepancies to architects