


NOTES.


This drawing is copyright:-
 Figured dimensions must be taken in preference to scaled dimensions.
 Contractors, Sub-Contractors and Suppliers must verify all dimensions on site before commencing work or preparing shop drawings.

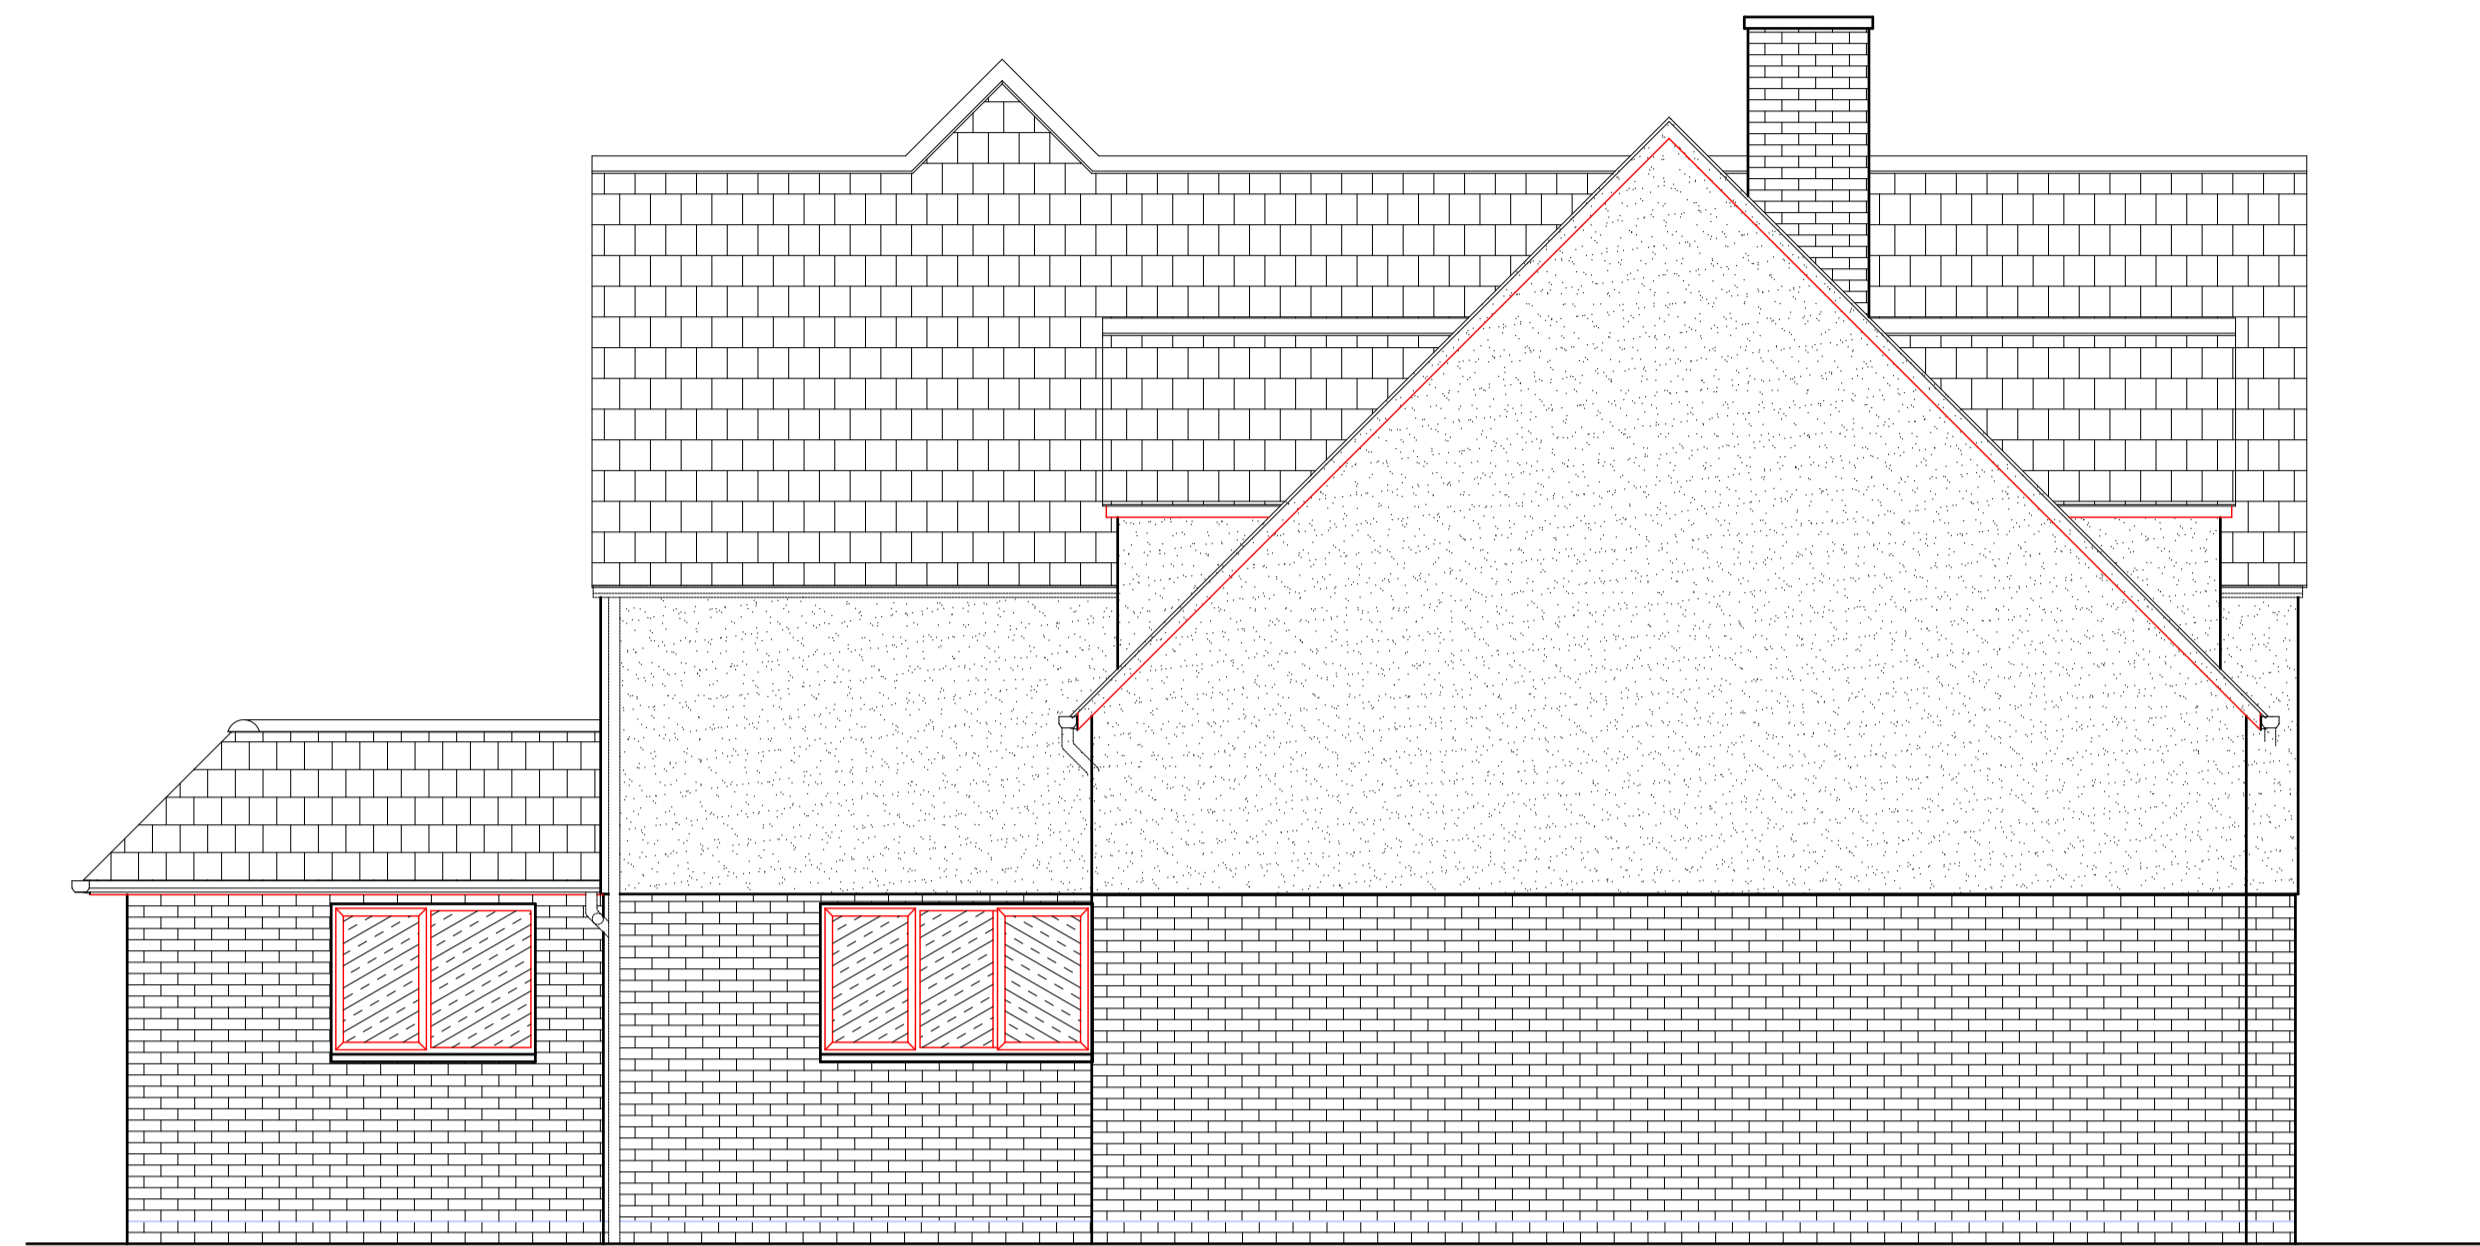

Proposed north west elevation



Scale metres

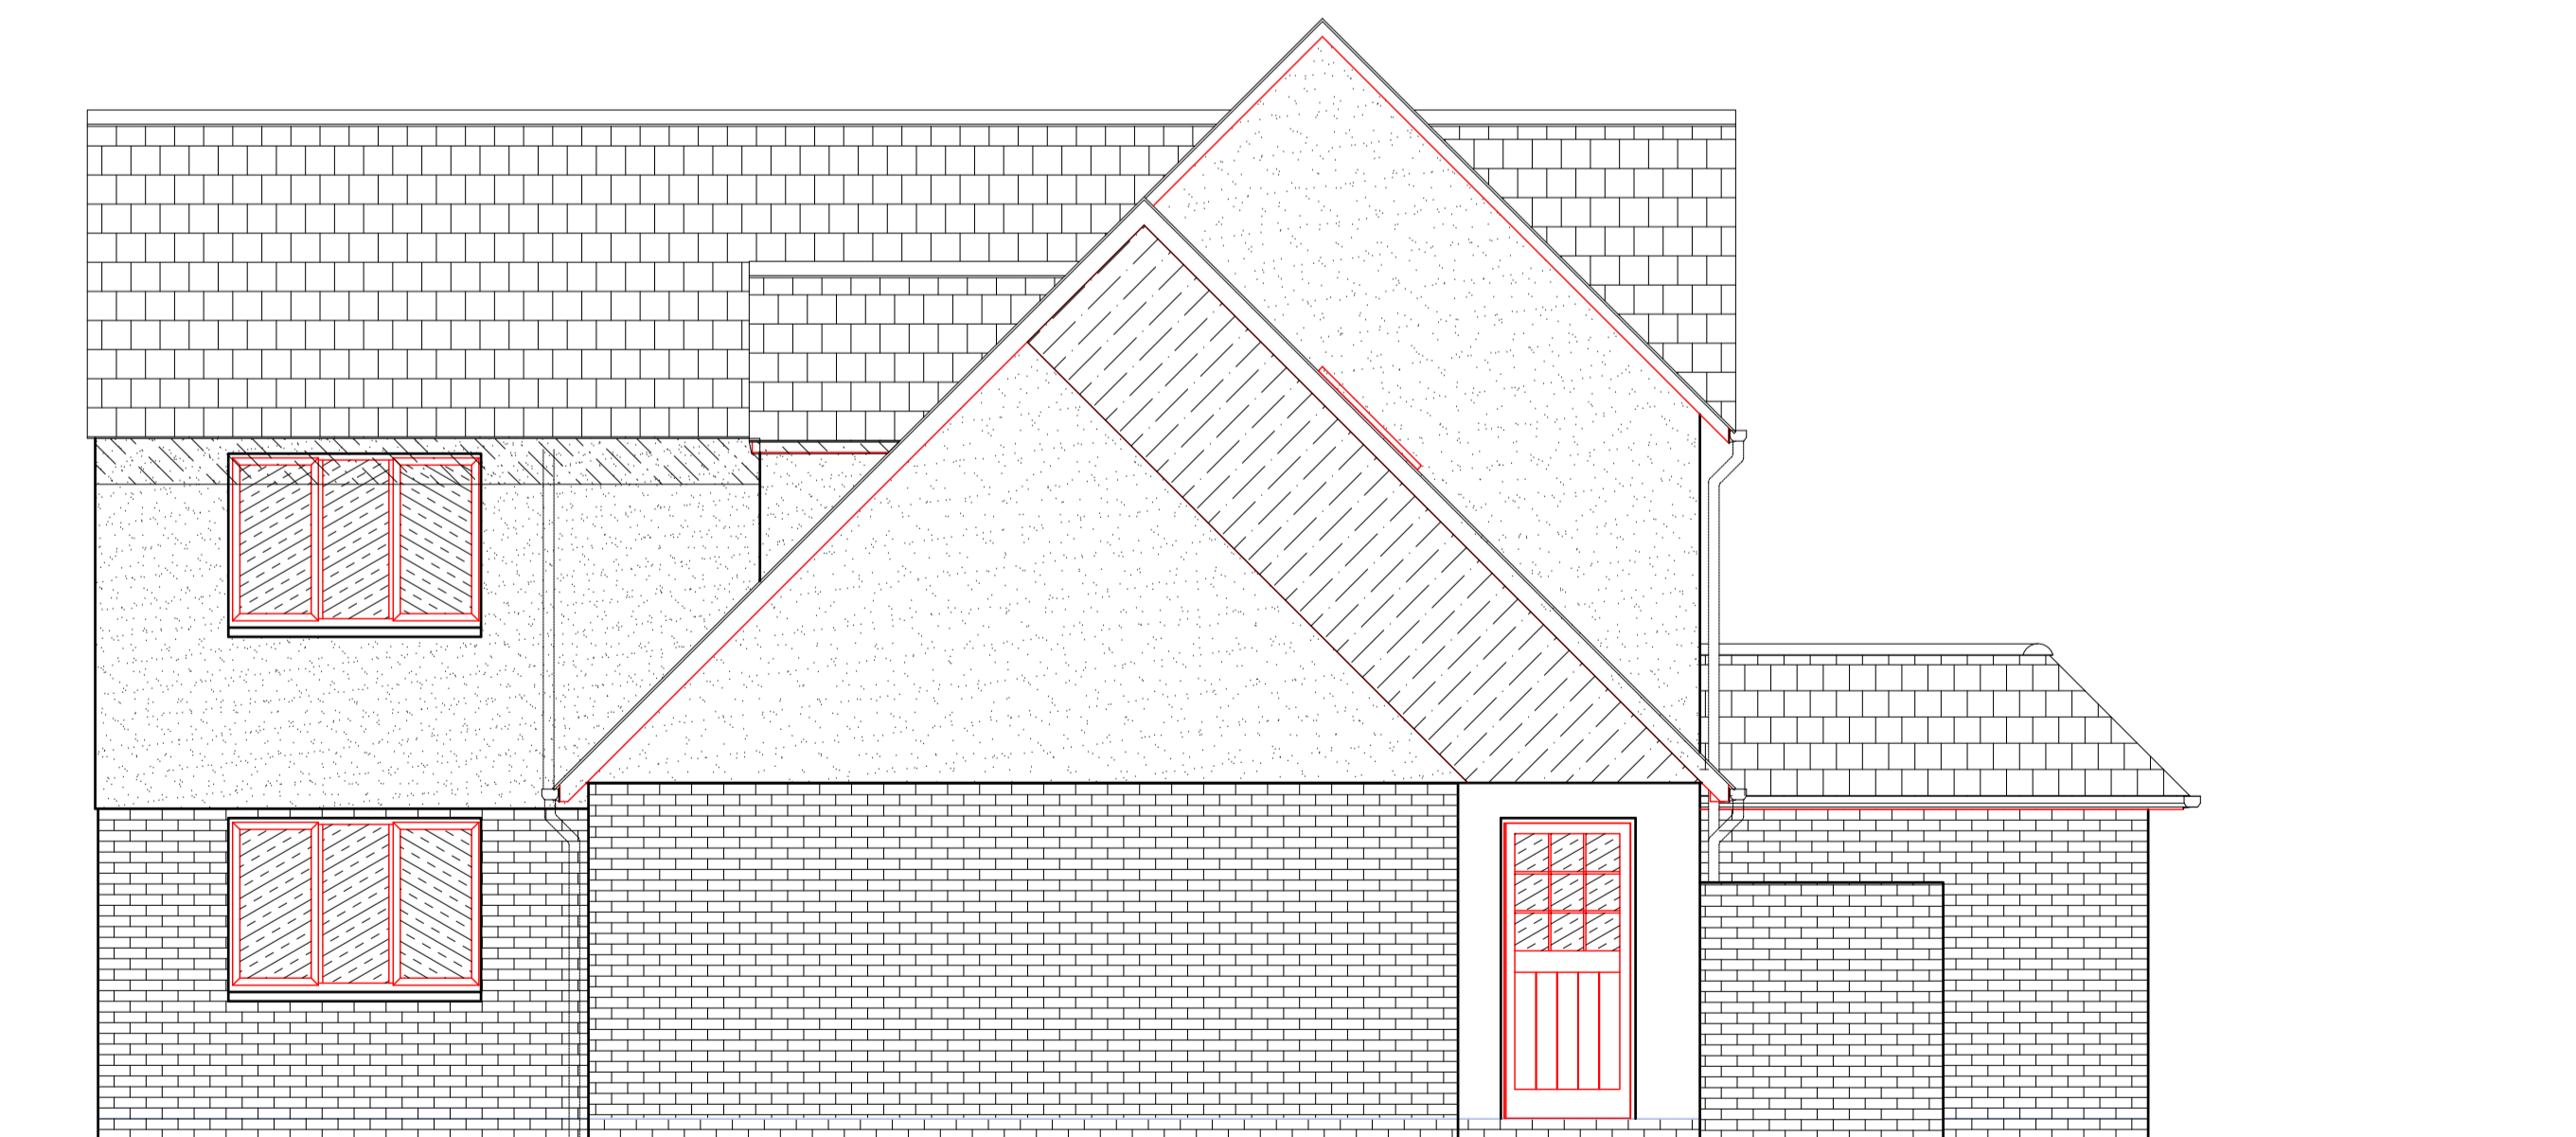

Proposed south east elevation

No.	Date	Revision
A	23Nov23	Showing: Revised scale

hang on this margin

Project Services Ltd 

Mile Lane, Exeter. EX4 9AA
 Tel: 07866 461148 E-mail: barry@blaker.org
 Professional services in Design, Development and Property maintenance

Working with

Project.
 Melberry House.
 Two storey extension

Title.
 Proposed north west
 and south east
 elevations

Date: 21/11/23
 Scale: 1:50@A1
 Prep: Barry Baker checked

Project No:	Drwg. No:	Rev:
	MH3 AL (-) 05	A