



**Disclaimer**  
Do not scale from this drawing.  
Check all dimensions on site before fabrication or setting out.  
This document is copyright and may not be reproduced without permission of the owner.

**Notes**  
Dimension on drawing are based on architectural survey for general arrangements plan purposes only, and provided by client or representative specialist.



This drawing is for information only.  
This drawing is not for construction.

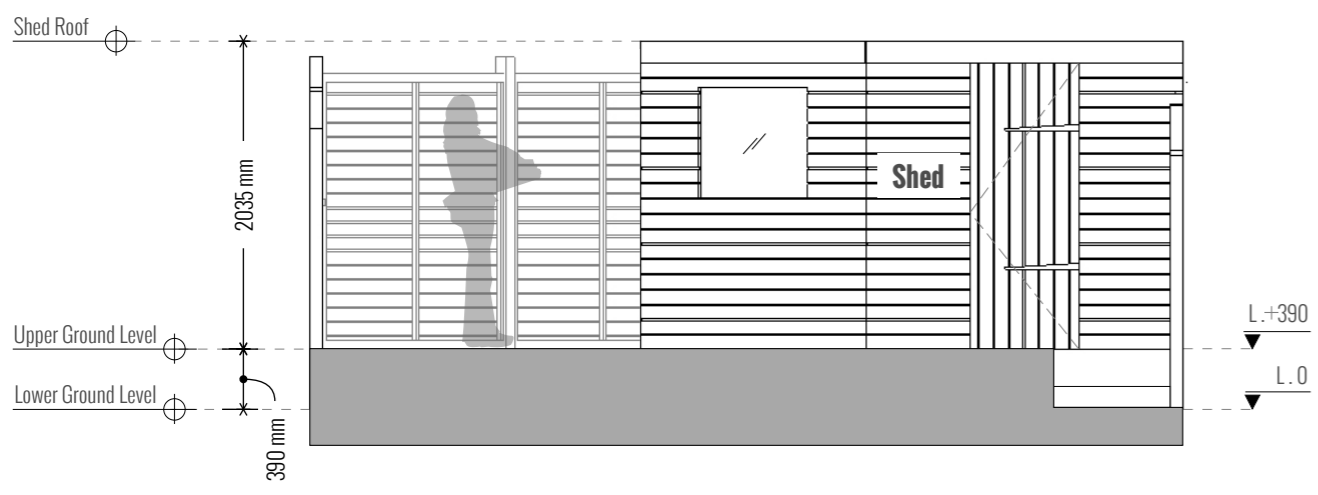


**01 EXISTING FRONT ELEVATION**  
scale 1:50

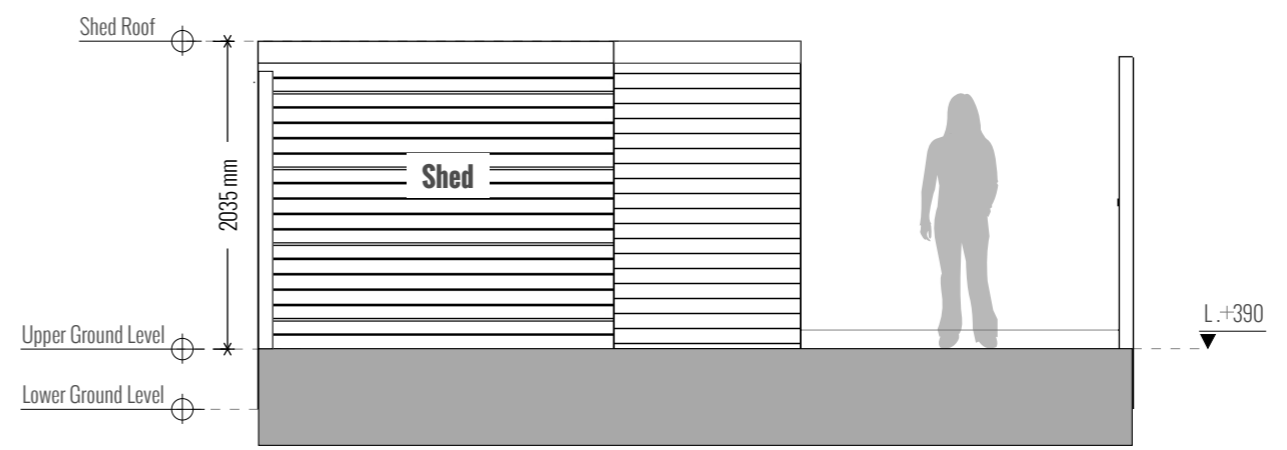

**02 EXISTING REAR ELEVATION**  
scale 1:50

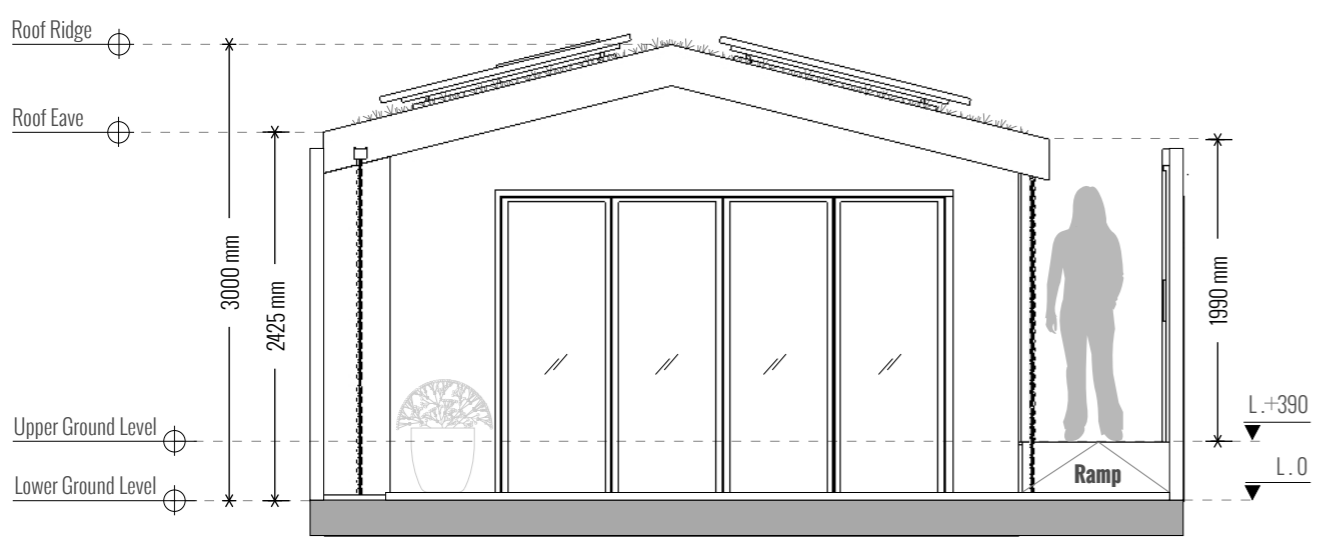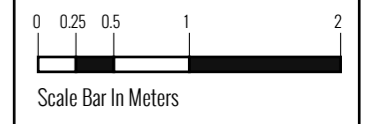

**03 PROPOSED FRONT ELEVATION**  
scale 1:50

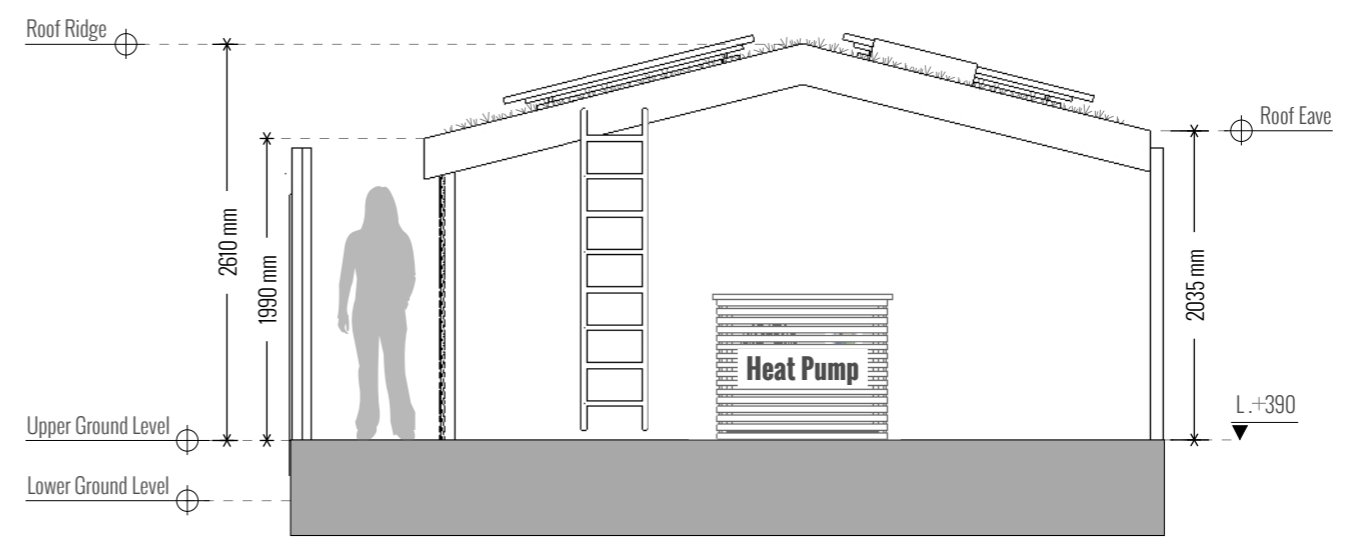

**04 PROPOSED REAR ELEVATION**  
scale 1:50

00	Issue for Planning Application	13.11.2023	ARTES	ARTES
Rev	Notes	Date	Dwn	Iss

**Consultants:**

**ARTES LONDON**  
1 Coach House  
63-75 Glenhorne Road  
London W5 0JY  
+44 (0) 7815559349  
info@arteslondon.com  
www.arteslondon.com

**Client:**  
Mrs. Karen Lyon

**Project:**  
7 Bramdean Cres. SE12 0NU

**Drawing Title:**  
Existing & Proposed  
General Arrangements Front & Rear Elevations

Scale	Drawn By	Checked By	Issued By
1:50 @ A3	ARTES	ARTES	ARTES

PLANNING		
Project No	Drawing No	Revision
23014	A_PL_300	00