



PLANNING

NOTES


- 1 THIS DRAWING IS NOT TO BE USED FOR CONSTRUCTION UNLESS MARKED ABOVE "FOR CONSTRUCTION"
- 2 THIS DRAWING IS TO BE READ IN CONJUNCTION WITH ALL RELEVANT ARCHITECTS AND ENGINEERS DRAWINGS AND SPECIFICATIONS
- 3 THE CONTRACTOR IS RESPONSIBLE FOR ALL DIMENSIONS AND THE CORRECT SETTING OUT ON SITE. ONLY FIGURED DIMENSIONS ARE TO BE USED
DO NOT SCALE FOR CONSTRUCTION PURPOSES IF IN DOUBT ASK!
- 4 ALL MATERIALS AND WORKMANSHIP TO COMPLY WITH THE CURRENT BRITISH STANDARDS AND CODES OF PRACTICE

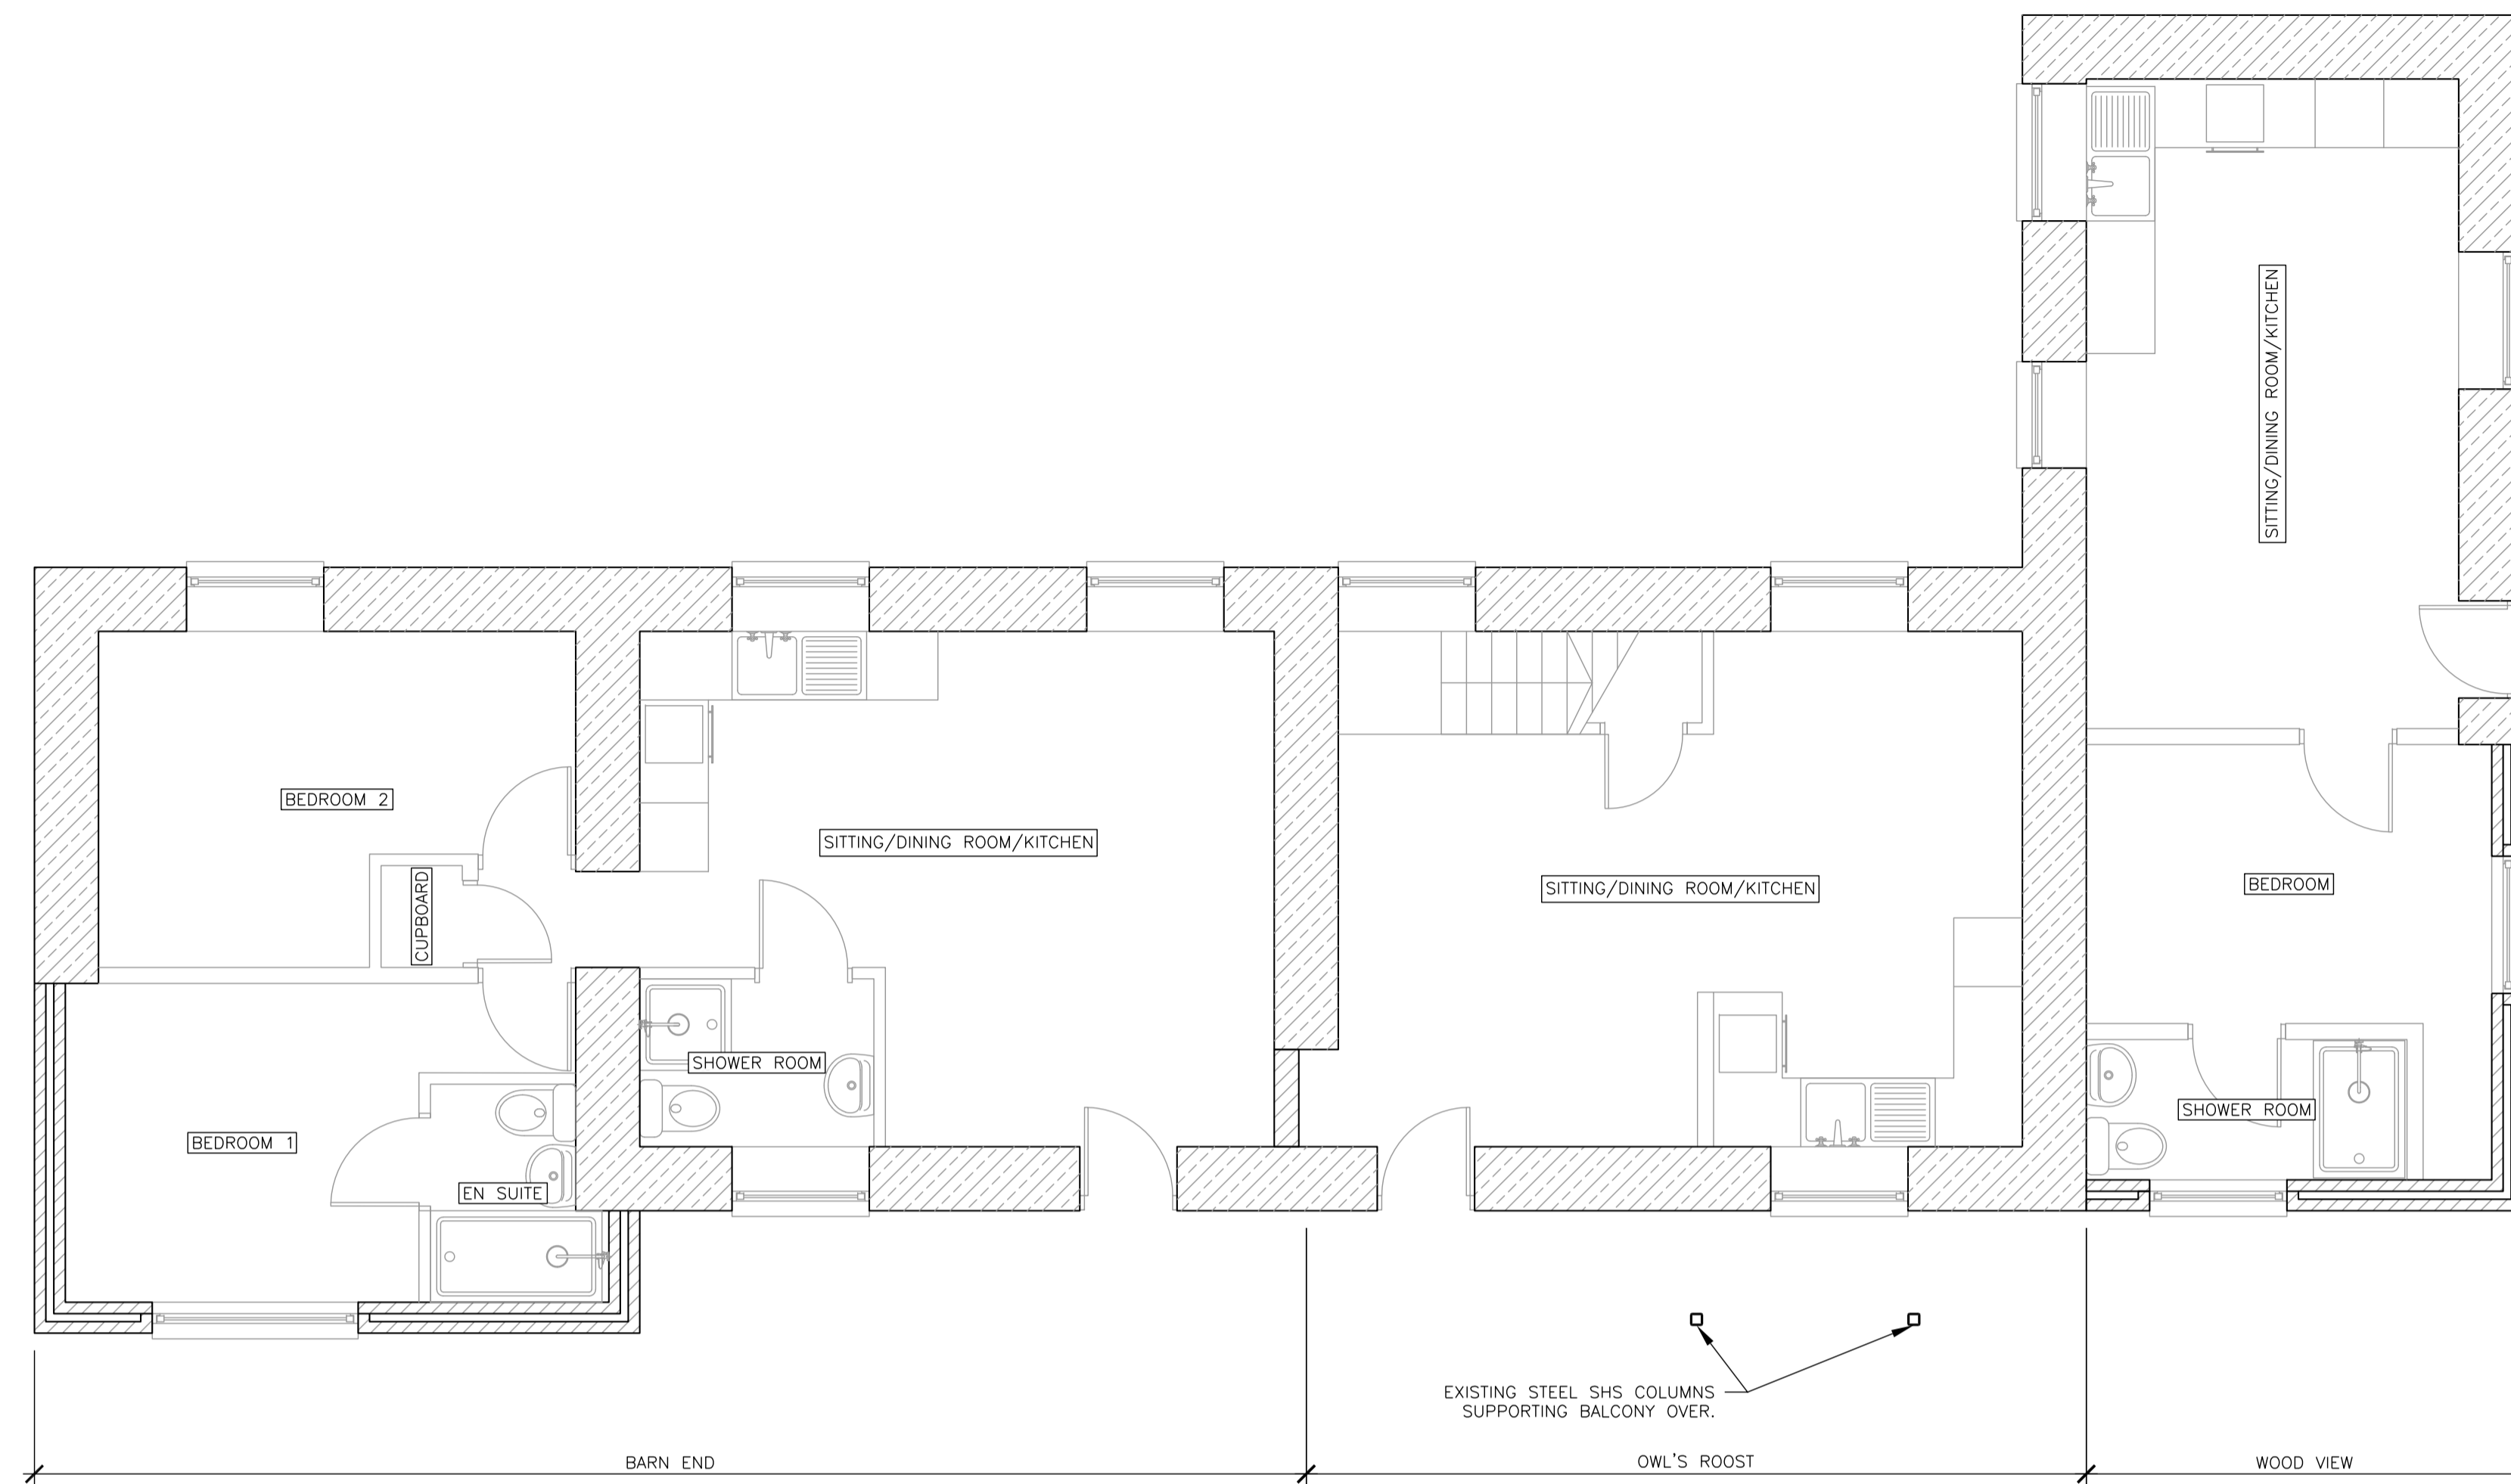

GROUND FLOOR PLAN
SCALE 1:50

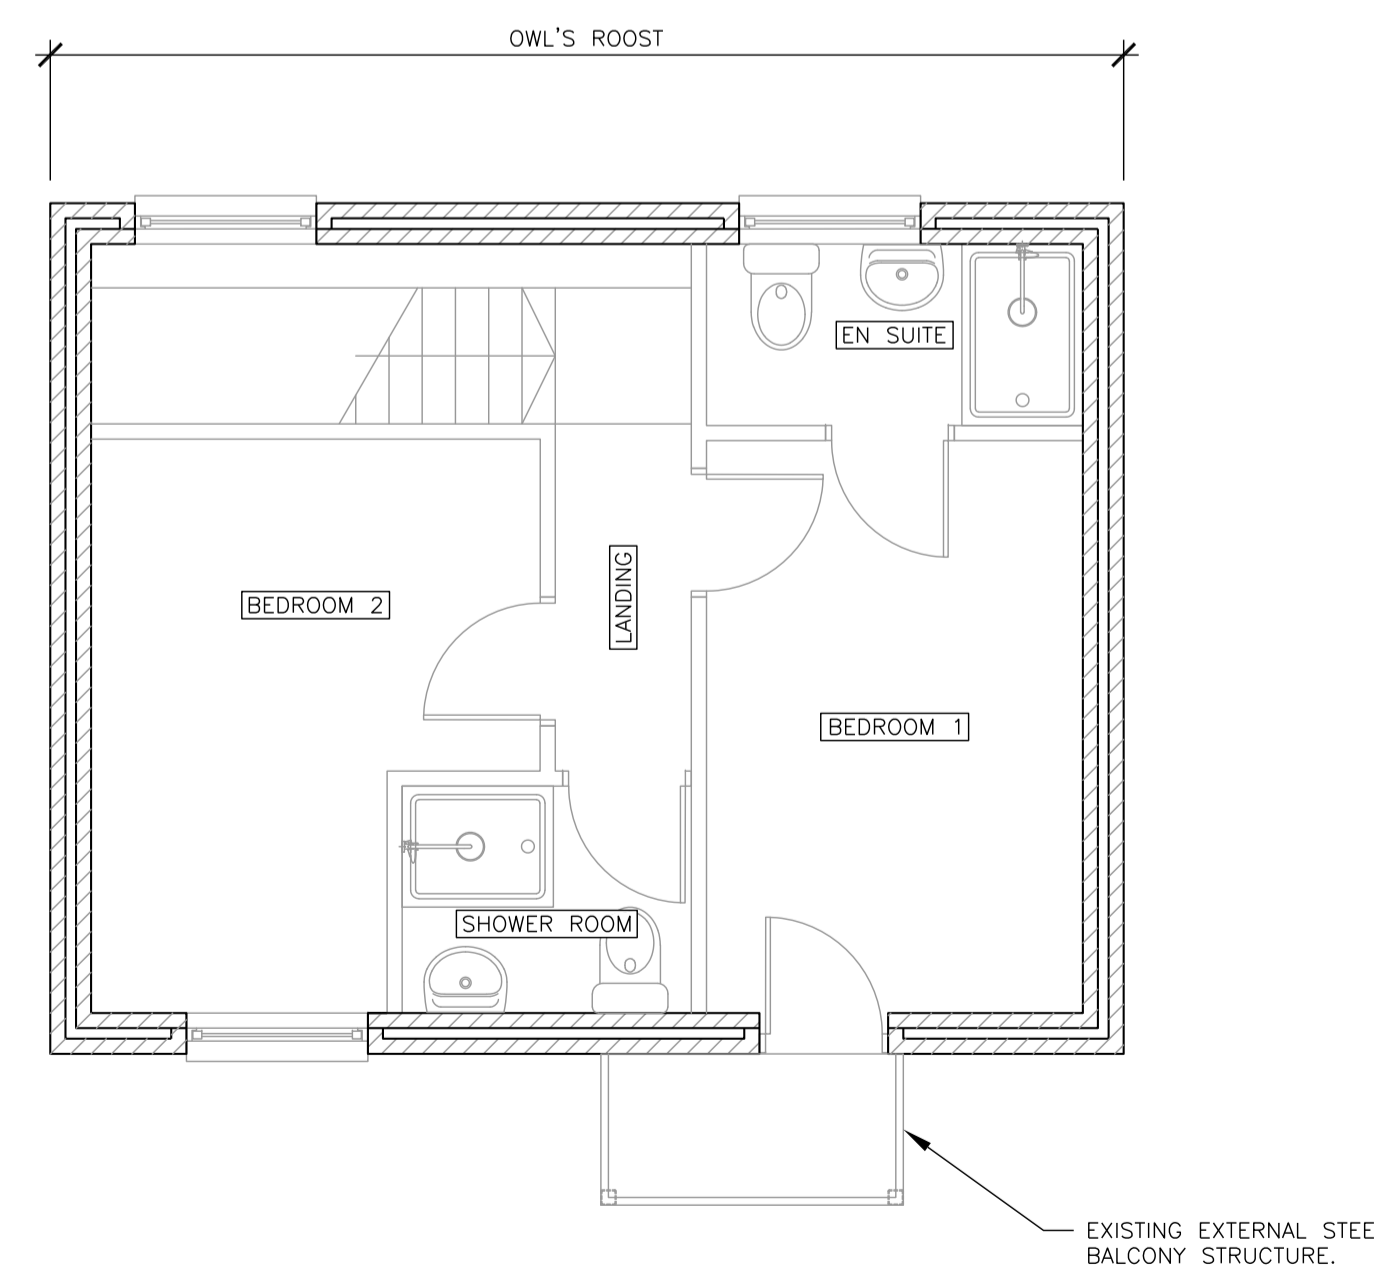

FIRST FLOOR PLAN
SCALE 1:50

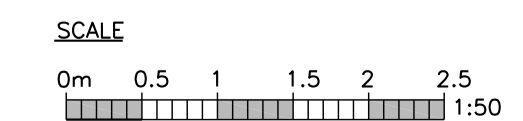

A	16:11:23	ISSUED FOR PLANNING	RBP	MC
DATE		REVISION SUMMARY	BY CHK	
JOB TITLE: MOUNT PLEASANT FARM MOUNT, BODMIN, CORNWALL, PL30 4EX				
CLIENT: MR. & MRS. CAREY				
DETAIL: EXISTING FLOOR PLANS OF HOLIDAY LETS				
DRN. BY: R.PAINE				
DATE: AUG '23		SCALE: 1:50 © A1		
JOB NO:	DRAWING No:	REV:		
23001	02	A		