



PLANNING

NOTES

- THIS DRAWING IS NOT TO BE USED FOR CONSTRUCTION UNLESS MARKED ABOVE "FOR CONSTRUCTION"
- THIS DRAWING IS TO BE READ IN CONJUNCTION WITH ALL RELEVANT ARCHITECTS AND ENGINEERS DRAWINGS AND SPECIFICATIONS
- THE CONTRACTOR IS RESPONSIBLE FOR ALL DIMENSIONS AND THE CORRECT SETTING OUT ON SITE. ONLY FIGURED DIMENSIONS ARE TO BE USED.
DO NOT SCALE FOR CONSTRUCTION PURPOSES IF IN DOUBT ASK!
- ALL MATERIALS AND WORKMANSHIP TO COMPLY WITH THE CURRENT BRITISH STANDARDS AND CODES OF PRACTICE

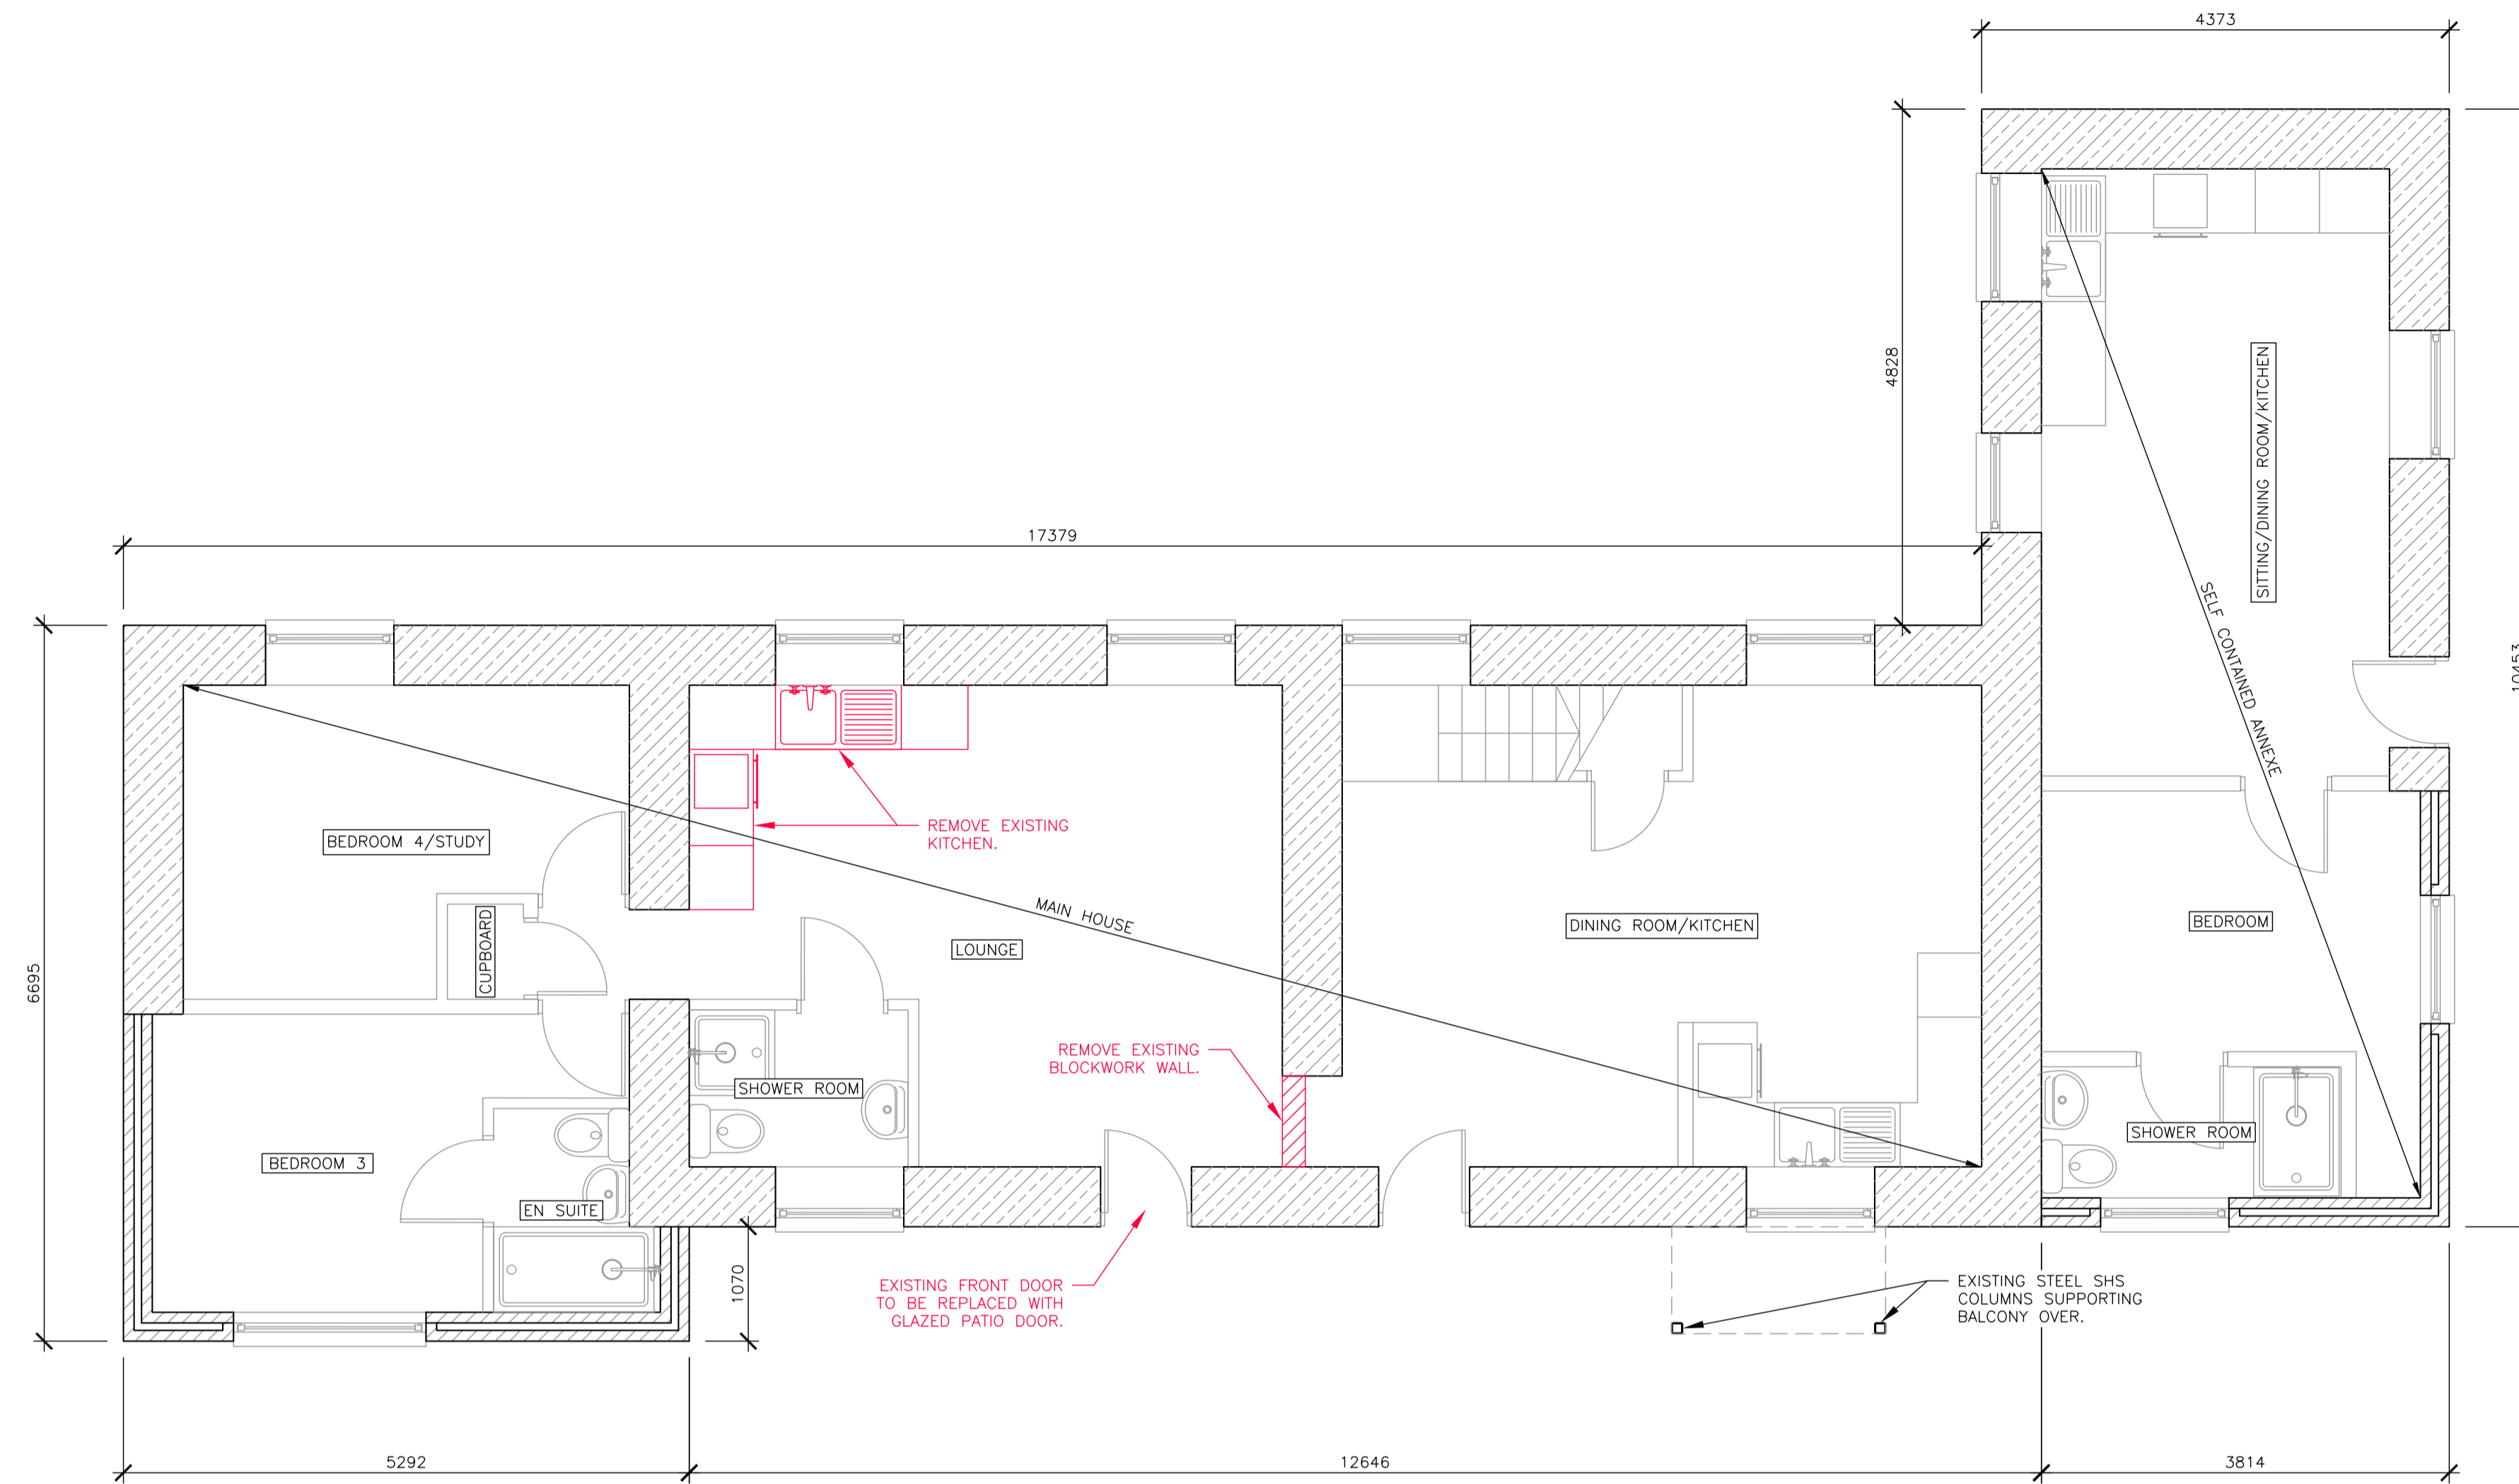

GROUND FLOOR PLAN
SCALE 1:50

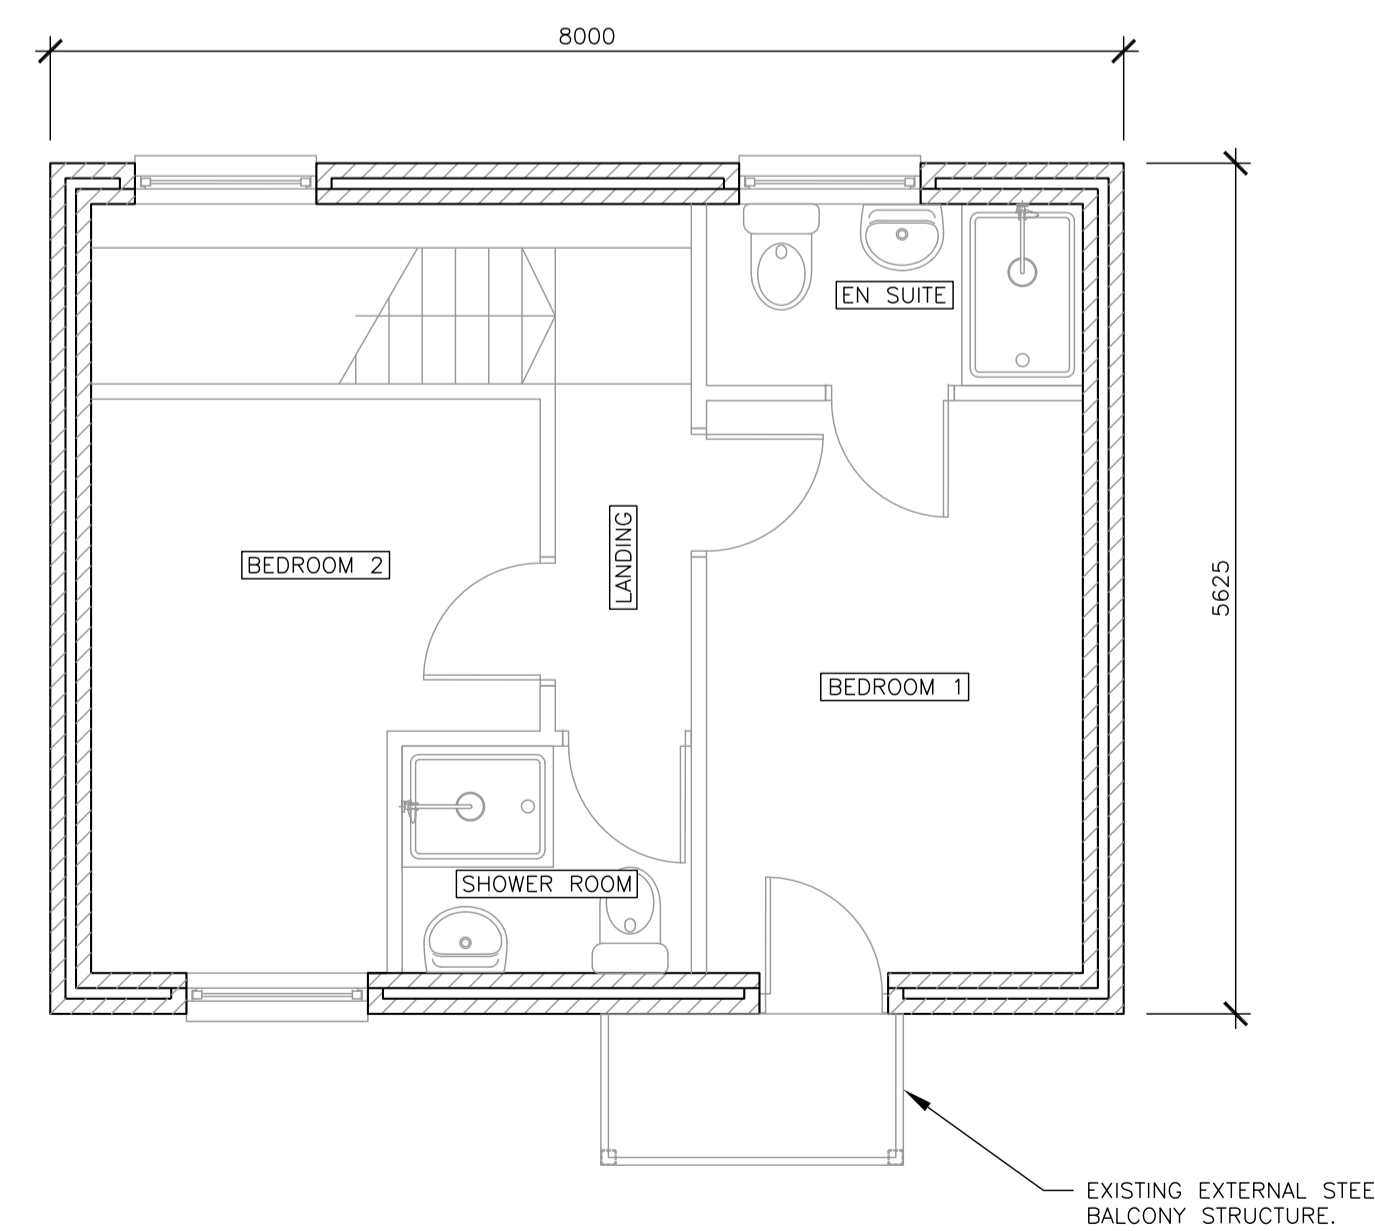

FIRST FLOOR PLAN
SCALE 1:50



DATE	REVISION SUMMARY	BY	CHK
A 16:11:23	ISSUED FOR PLANNING	RBP	MC
JOB TITLE: MOUNT PLEASANT FARM MOUNT, BODMIN, CORNWALL, PL30 4EX			
CLIENT: MR. & MRS. CAREY			
DETAIL: FLOOR PLANS SHOWING PROPOSED CHANGES TO TURN STRUCTURE INTO A DWELLING			
DRN. BY: R.PAINE			
DATE:	AUG '23	SCALE:	1:50 © A1
JOB NO:	23001	DRAWING No:	03
		REV:	A