
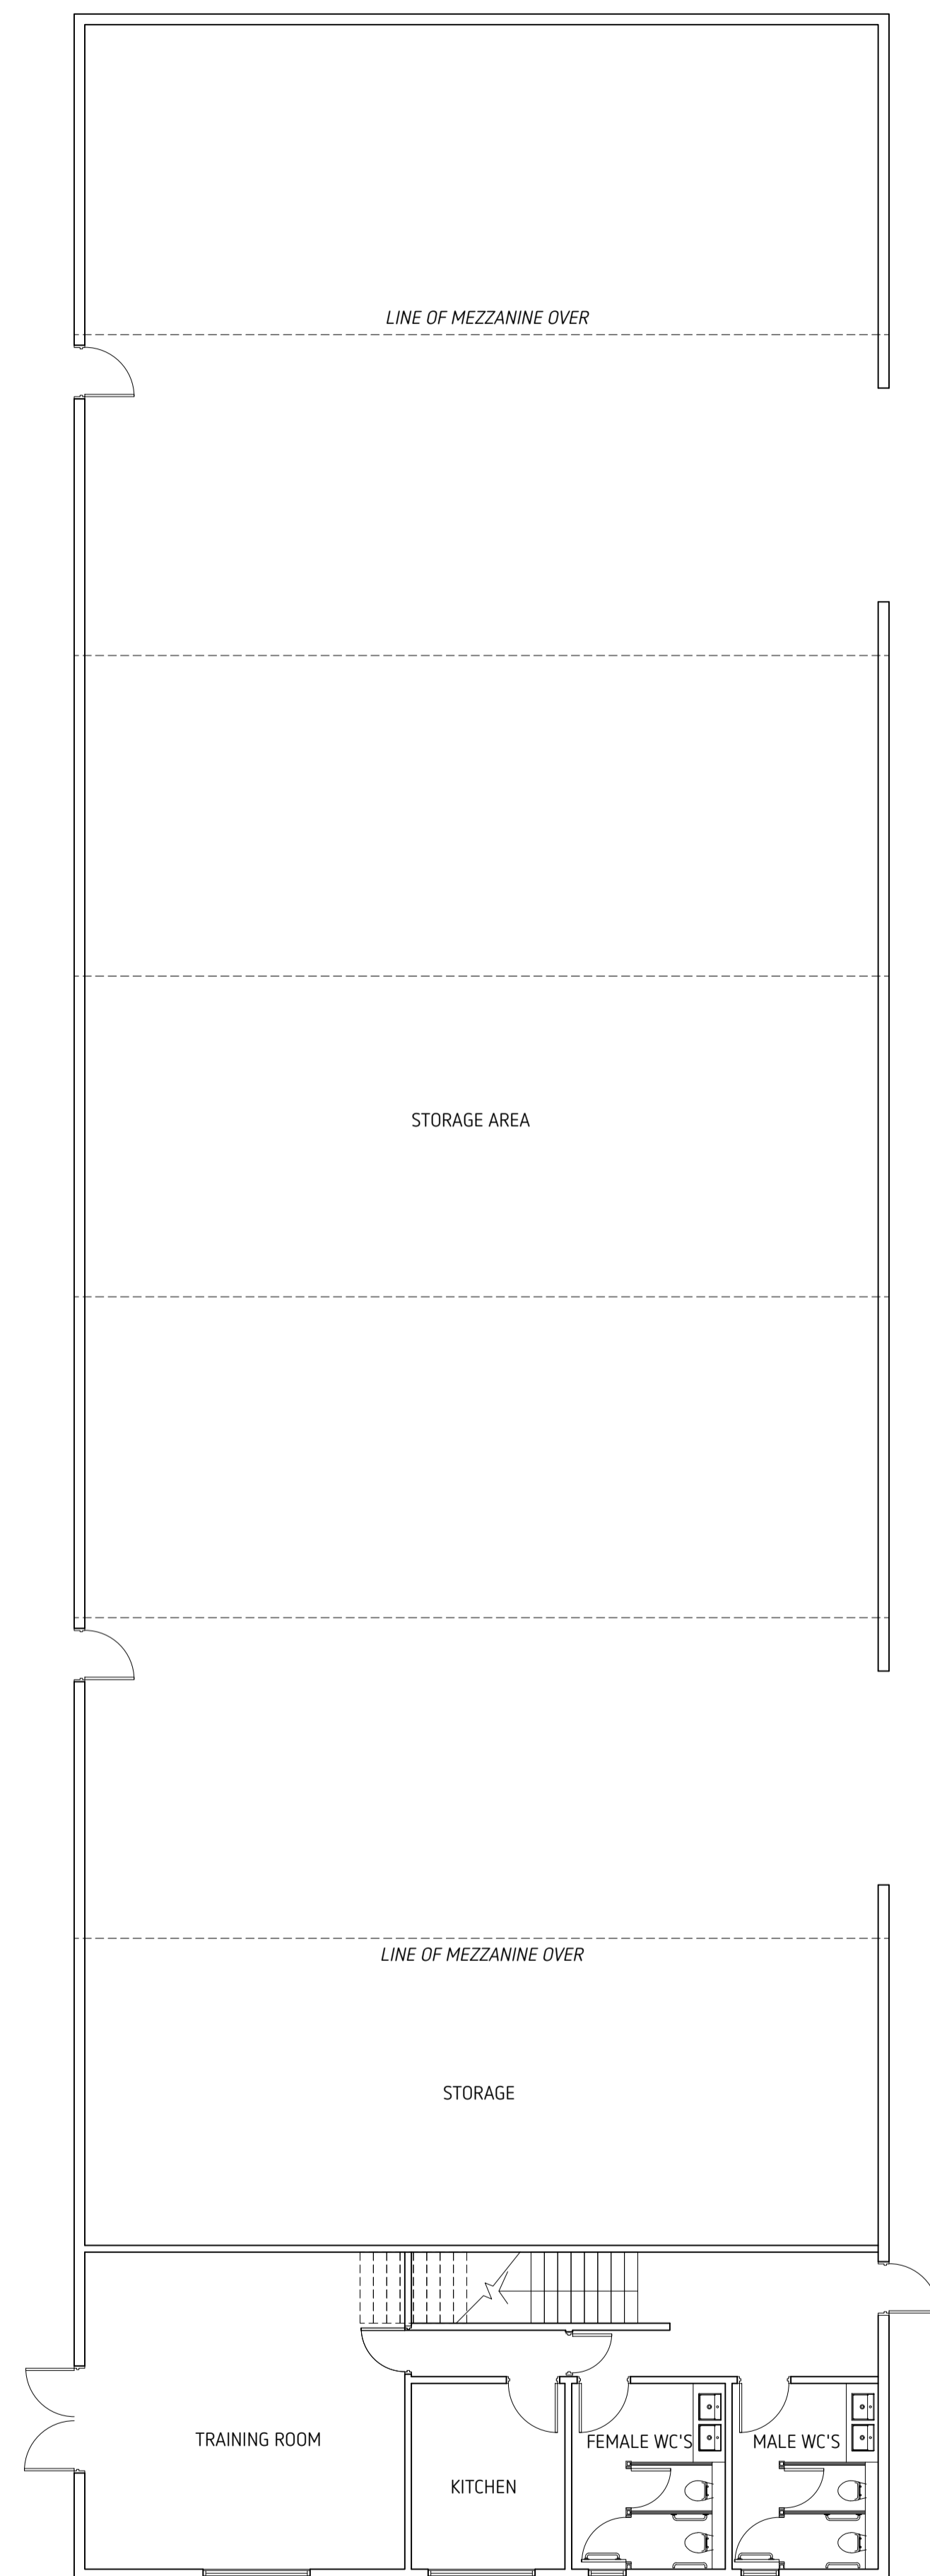



CONTRACTORS MUST CHECK ALL DIMENSIONS - ONLY WORK FROM FIGURED DIMENSIONS - DISCREPANCIES MUST BE REPORTED IMMEDIATELY TO THE ARCHITECT TO AWAIT INSTRUCTIONS BEFORE PROCEEDING

IF IN DOUBT - ASK


DATE: REVISION:

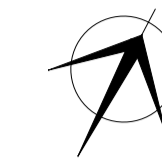


GROUND FLOOR PLAN

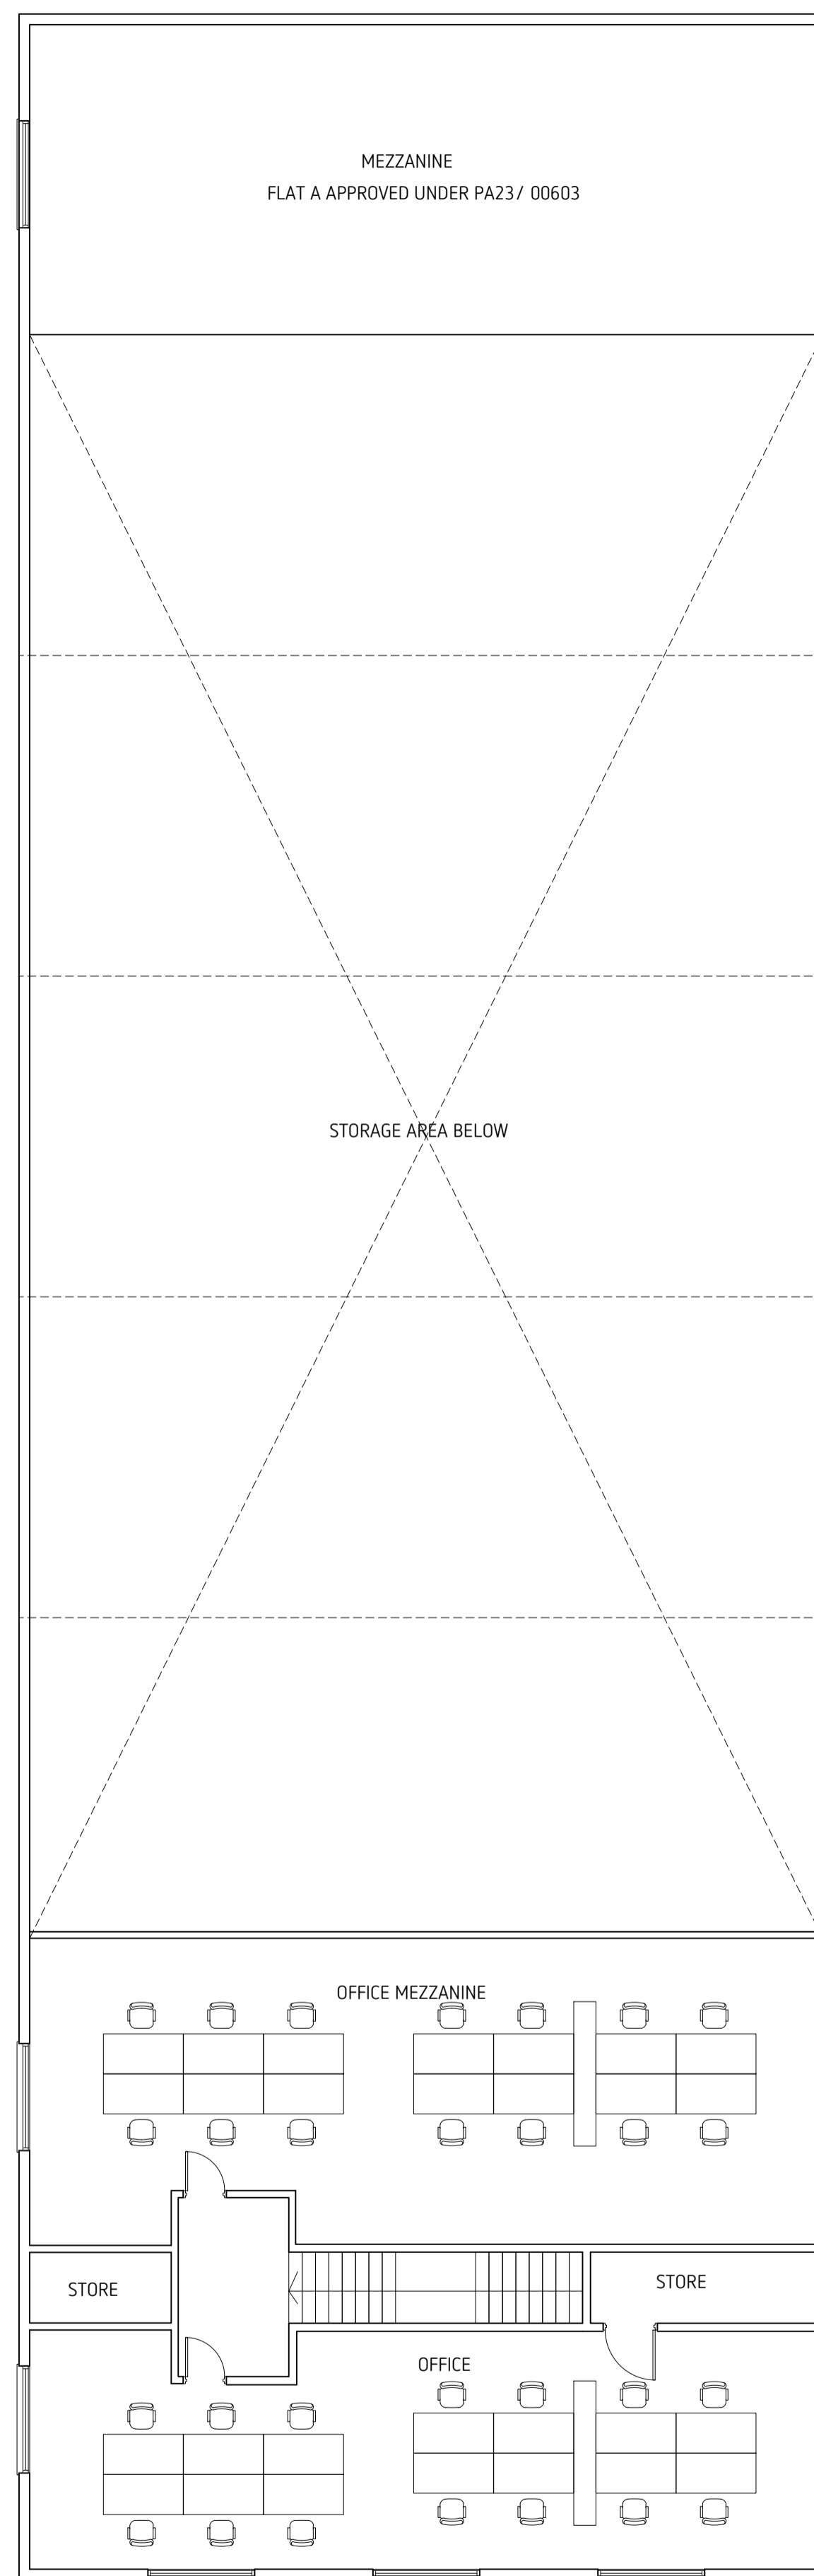

FIRST FLOOR PLAN

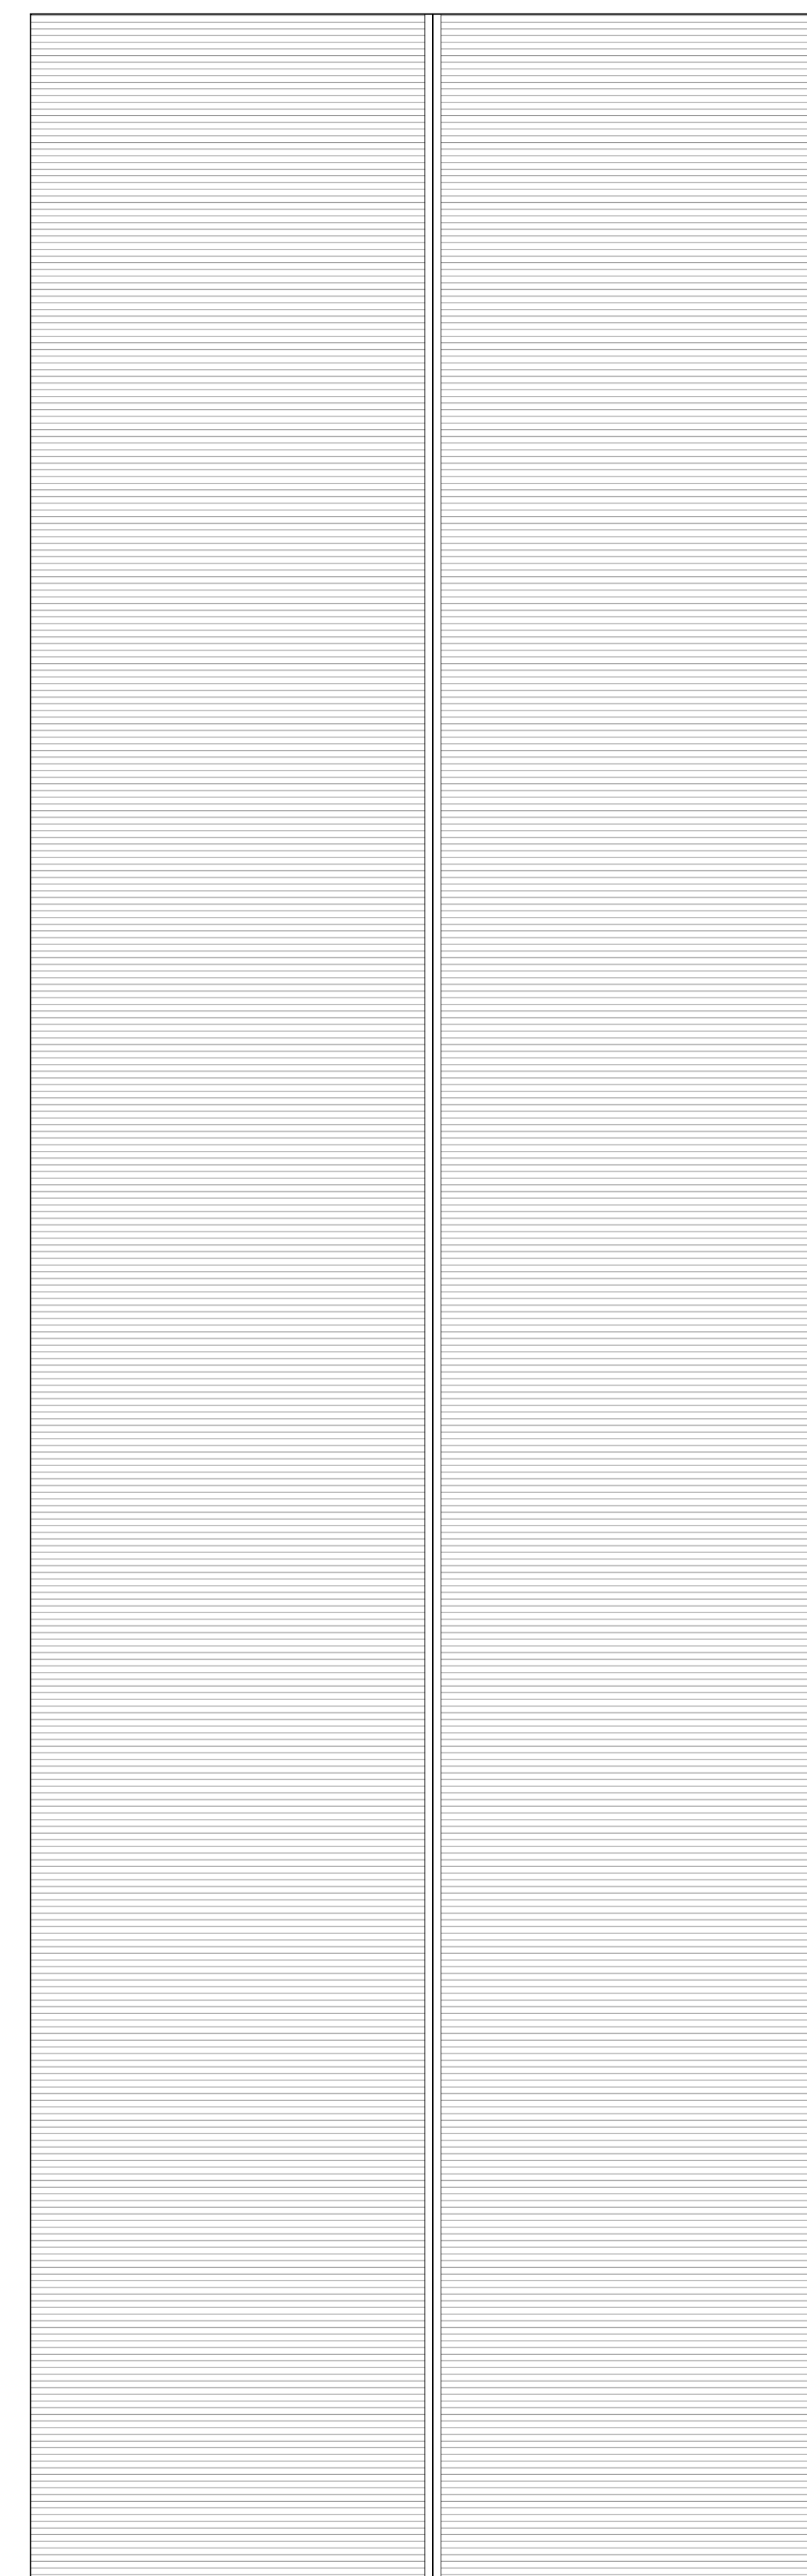

ROOF PLAN

 

# EXISTING FLOOR PLANS



BEN WHITE ARCHITECTURE LIMITED  
T: 01872 858865 E: info@benwhitearchitecture.co.uk  
www.benwhitearchitecture.co.uk

PROJECT TITLE:  
NEW OFFICE, STORAGE & TRAINING  
AREA ON EXISTING HARD STAND  
TREGERLES FARM

DRAWING STATUS:  
**PLANNING**  
SCALE: @ A1

DATE:  
MAY 2020  
DRAWN: AP/BW

PROJECT NO.: STAGE: DRAWING NO.: REVISION:  
**20048.3.1001** -