
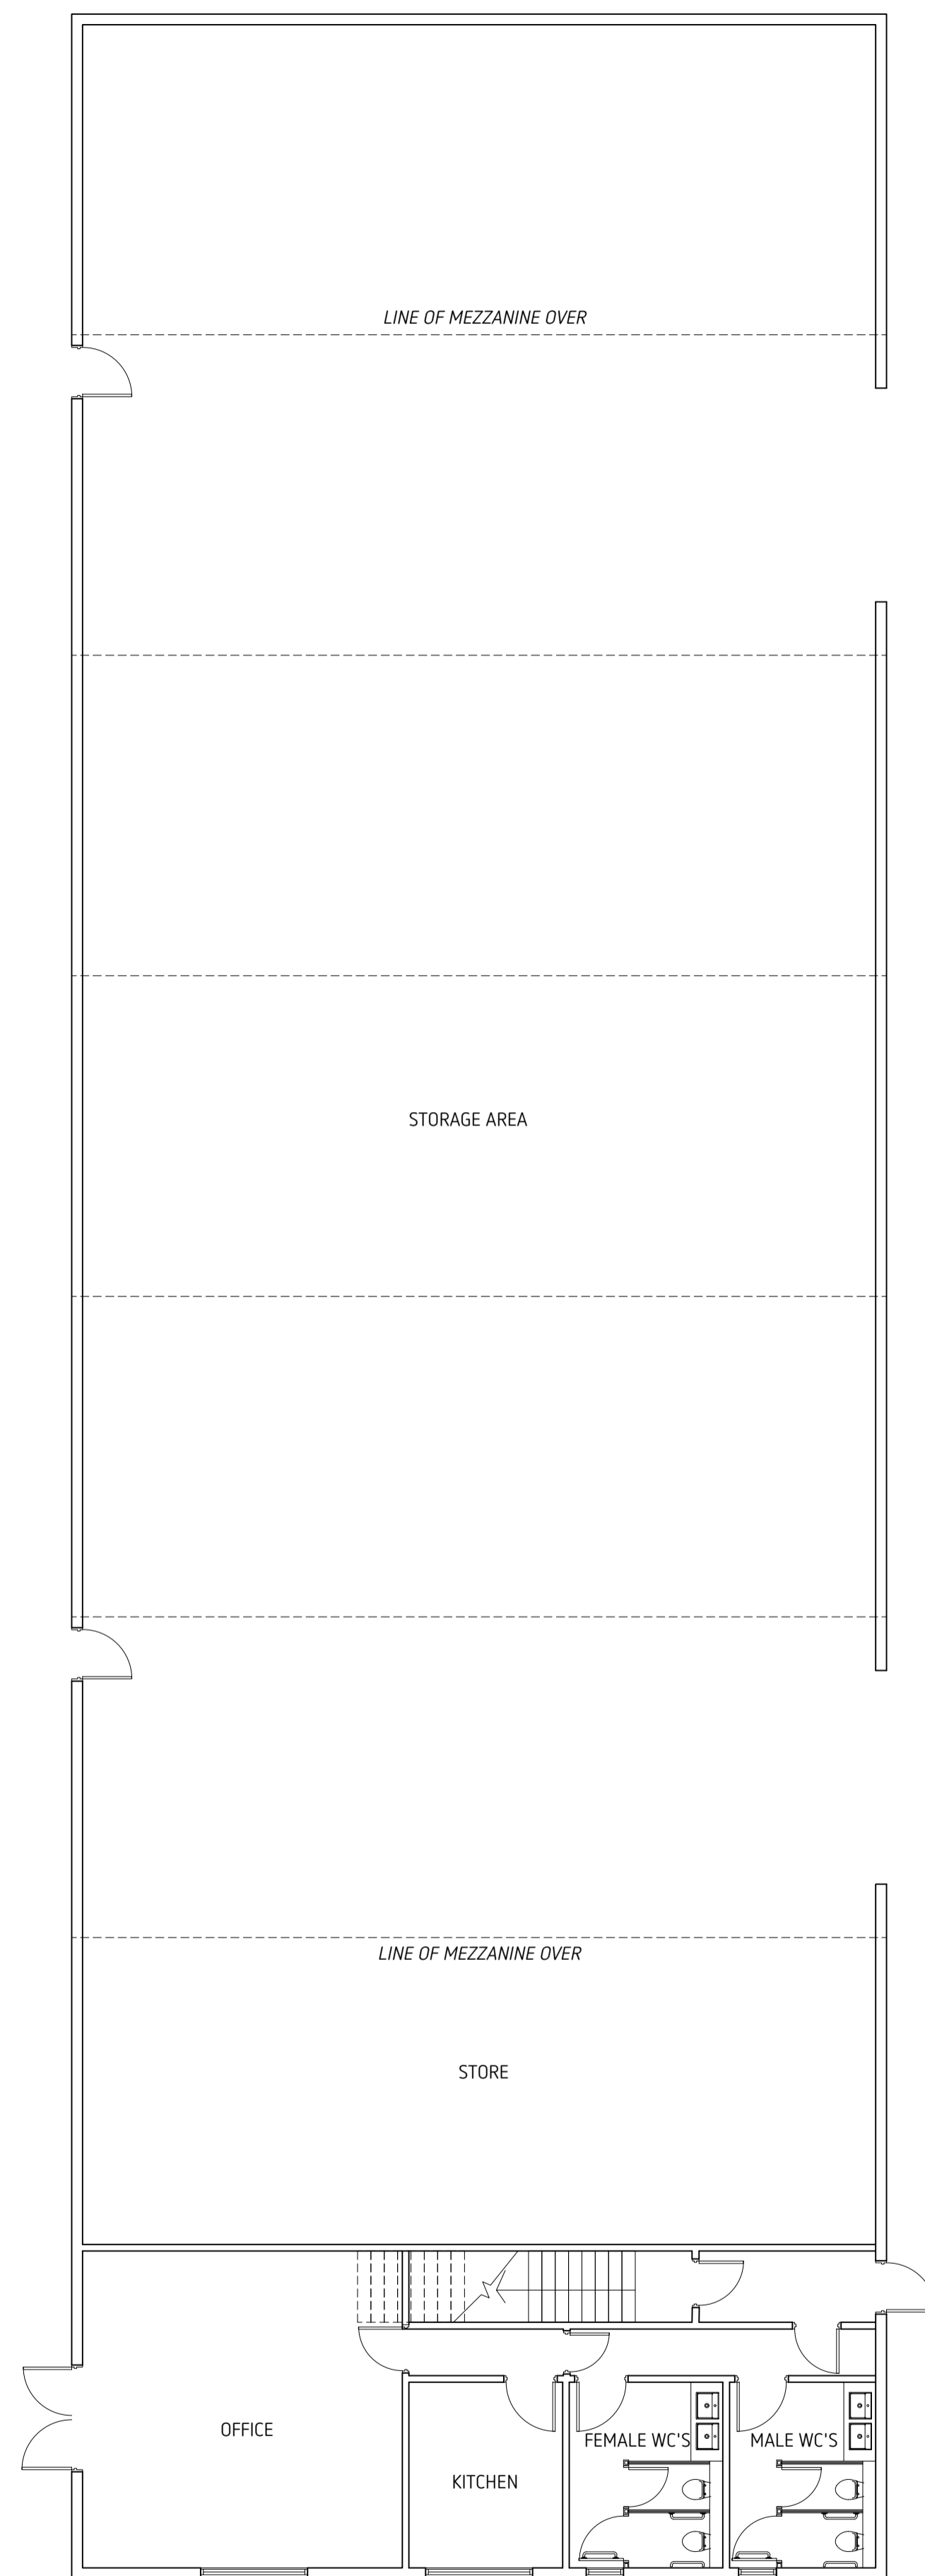



CONTRACTORS MUST CHECK ALL DIMENSIONS - ONLY WORK FROM FIGURED DIMENSIONS - DISCREPANCIES MUST BE REPORTED IMMEDIATELY TO THE ARCHITECT TO AWAIT INSTRUCTIONS BEFORE PROCEEDING

I F I N D O U B T - A S K

DATE: REVISION:

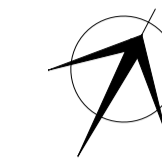


GROUND FLOOR PLAN

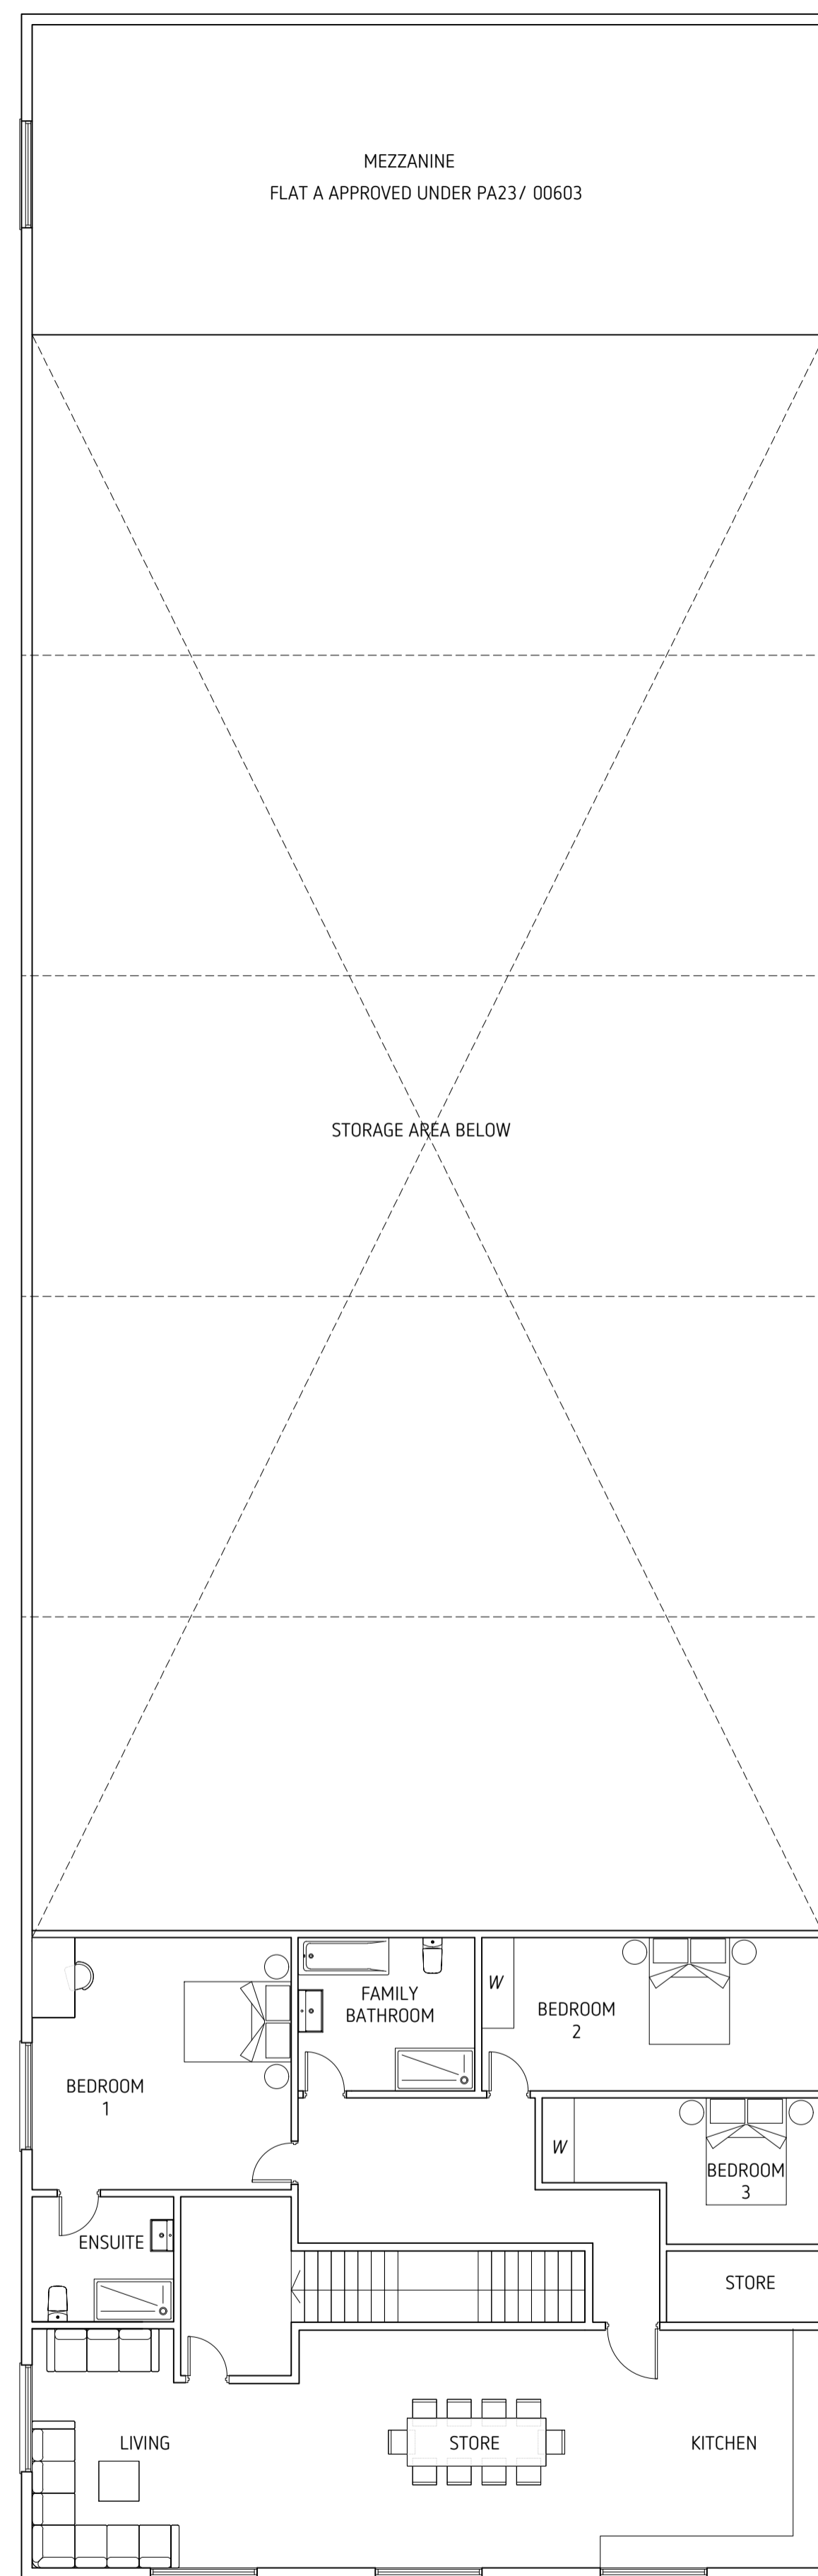

FIRST FLOOR PLAN



ROOF PLAN

 

PROPOSED FLOOR PLANS



BEN WHITE ARCHITECTURE LIMITED
T: 01872 858865 E: info@benwhitearchitecture.co.uk
www.benwhitearchitecture.co.uk

PROJECT TITLE:
NEW OFFICE, STORAGE & TRAINING
AREA ON EXISTING HARD STAND
TREGERLES FARM

DRAWING STATUS:
PLANNING
SCALE: @ A1

DATE:
MAY 2020
DRAWN: AP/BW

PROJECT NO.: STAGE: DRAWING NO.: REVISION:
20048.3.1003 -