
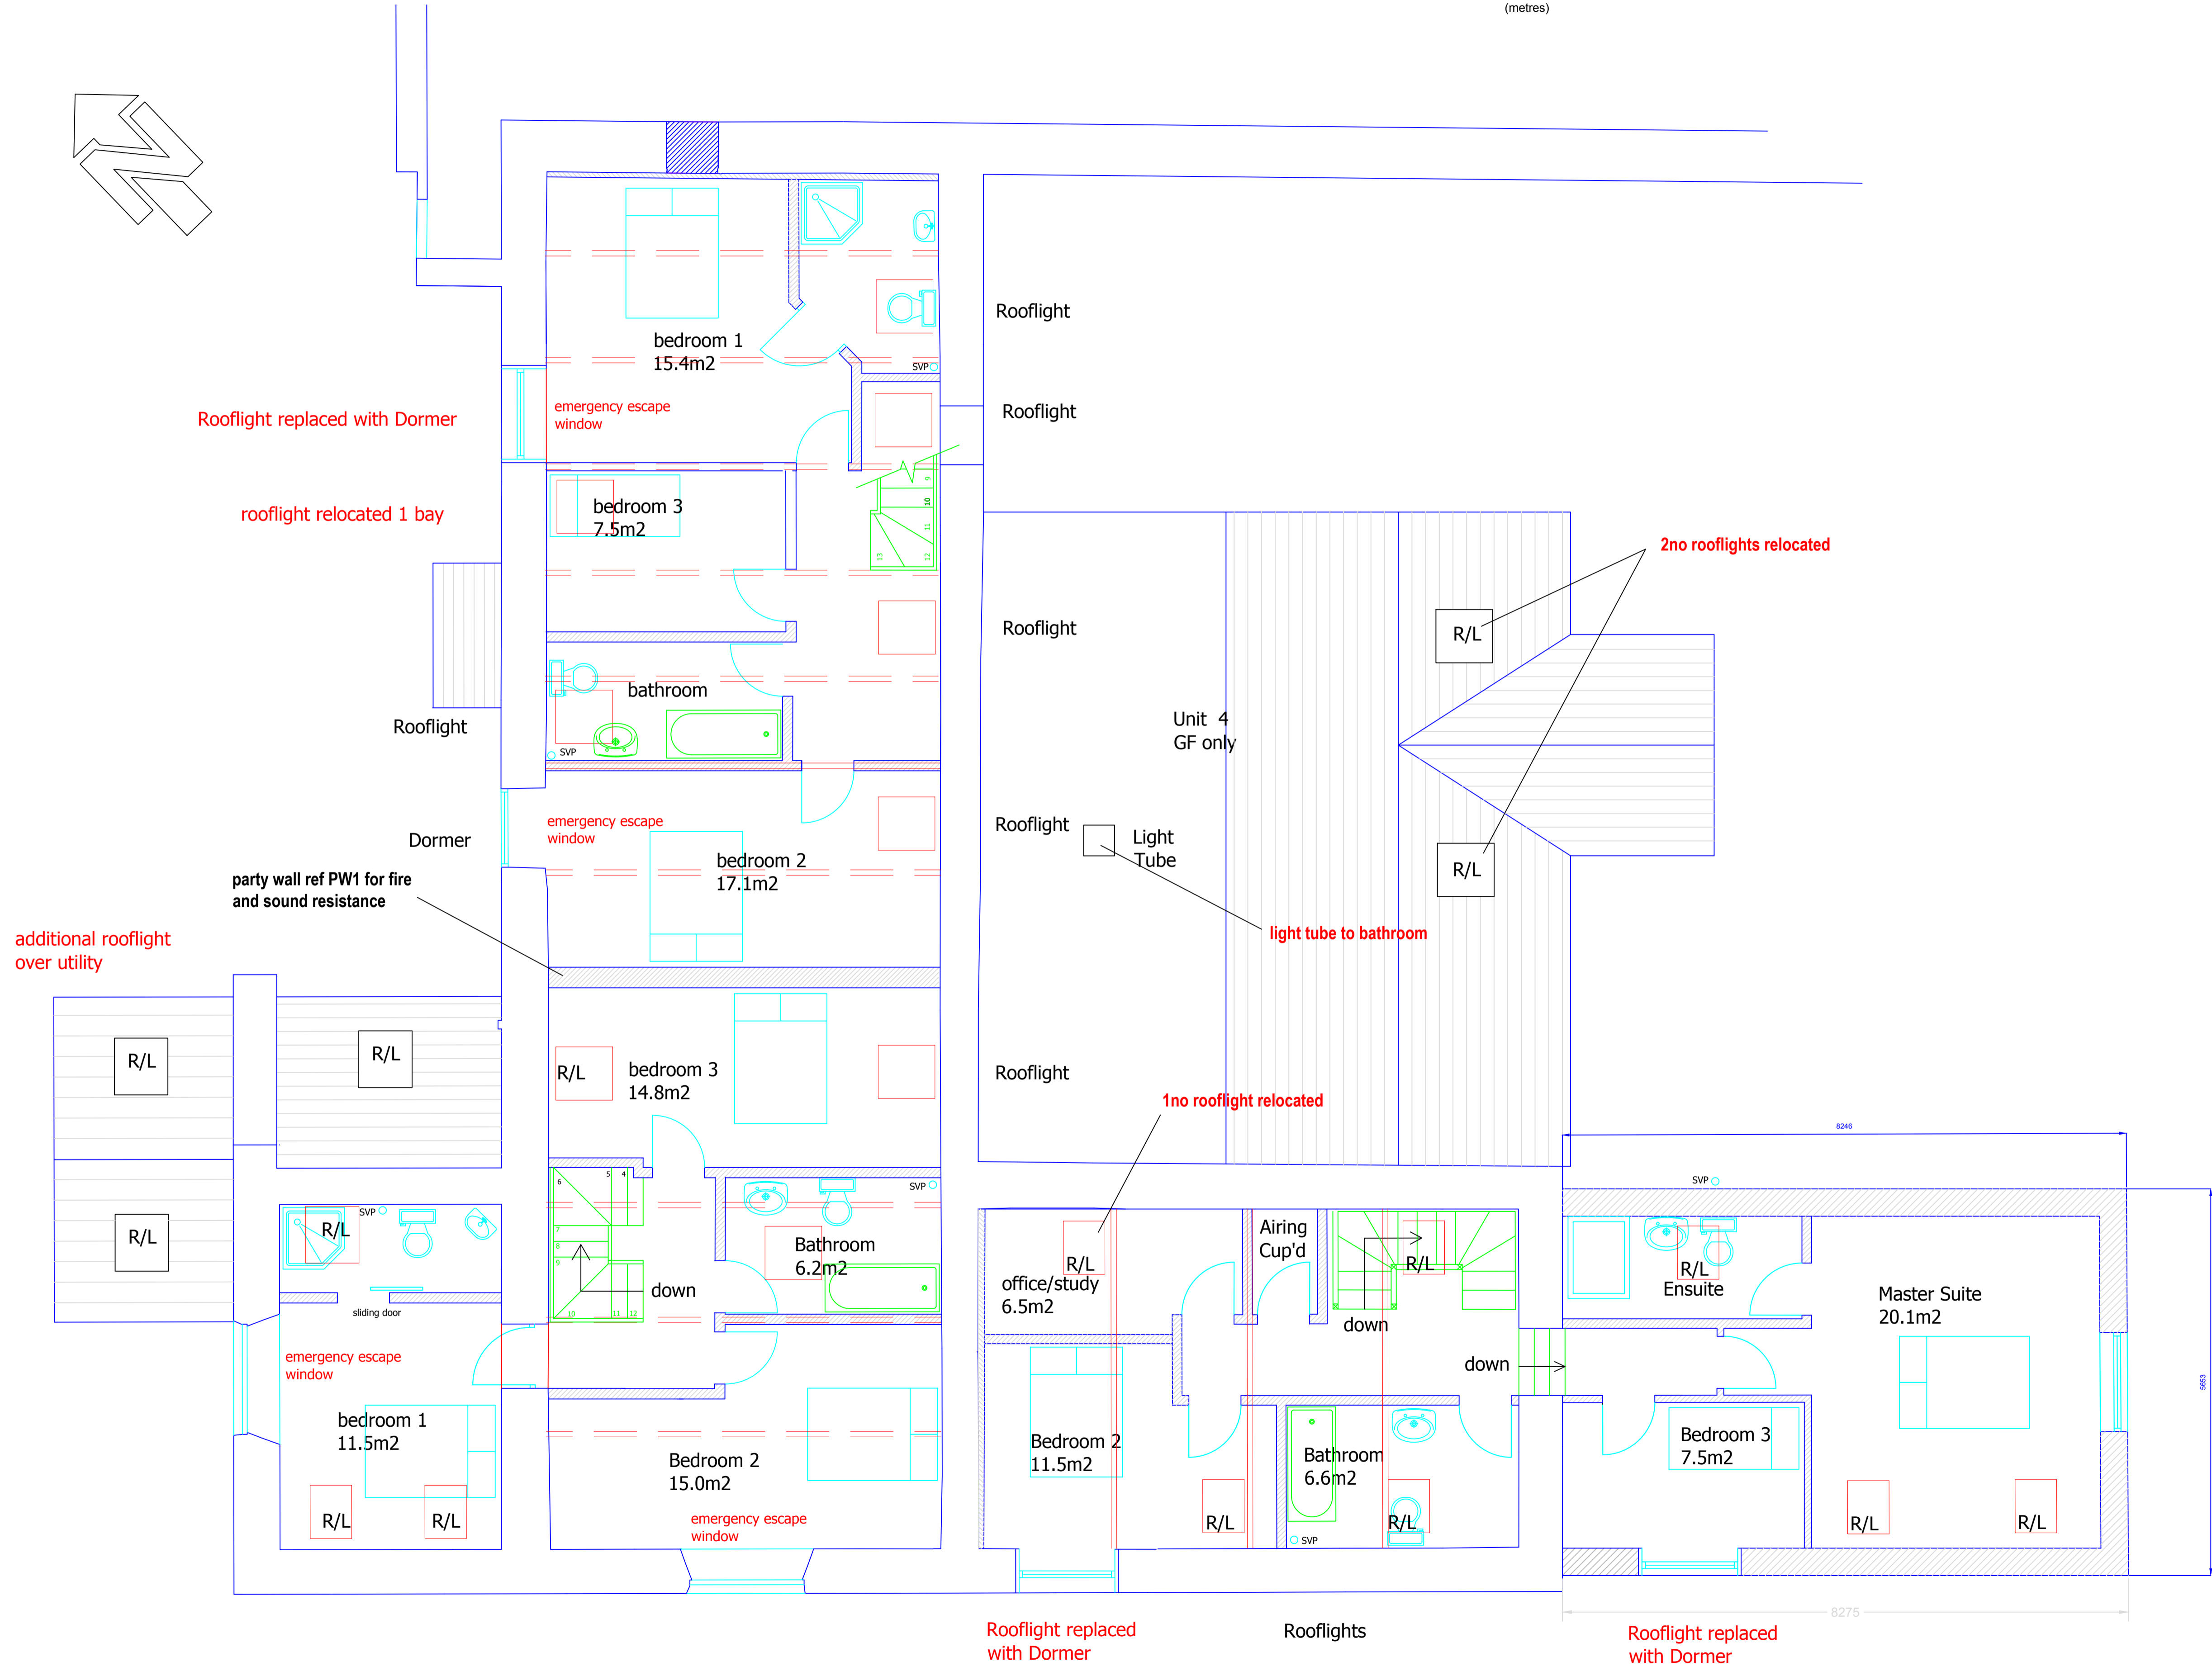


**PROPOSED FIRST FLOOR PLAN - Scale 1:50**

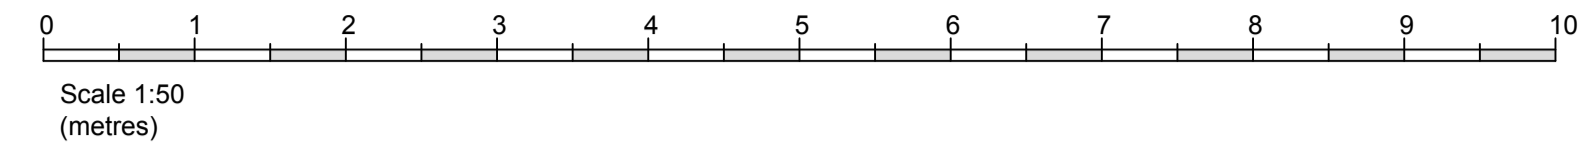

**REVISIONS**

No:	Description:	Date:	Signed:
F	Minor Alterations for S.73 Application	23.11.09	JD
E	Amended scheme for 4 Apartments	23.03.10	JD
0	Original for Planning & LBC	22.06.13	JD

**Client:** Mr & Mrs M Everell  
**Title:** Chuckles Nursery, Trescol Veau, Truro, TR3 6EG

**Drawing:** Existing First Floor Plan

Surveyed: jdl/ict	Drawn: jdl/ict	Approved: smt
Date: 2022.09.13	Scale: 1:50	Sheet: A1

**Drawing No:** SMT 1180/607 RevF

**SMT ASSOCIATES**  
 Chartered Building Surveyors &  
 Historic Building Consultants  
 01872 260798