


PROPOSED GROUND FLOOR PLAN

SCALE - 1:100
(140sqm 1506sqft)

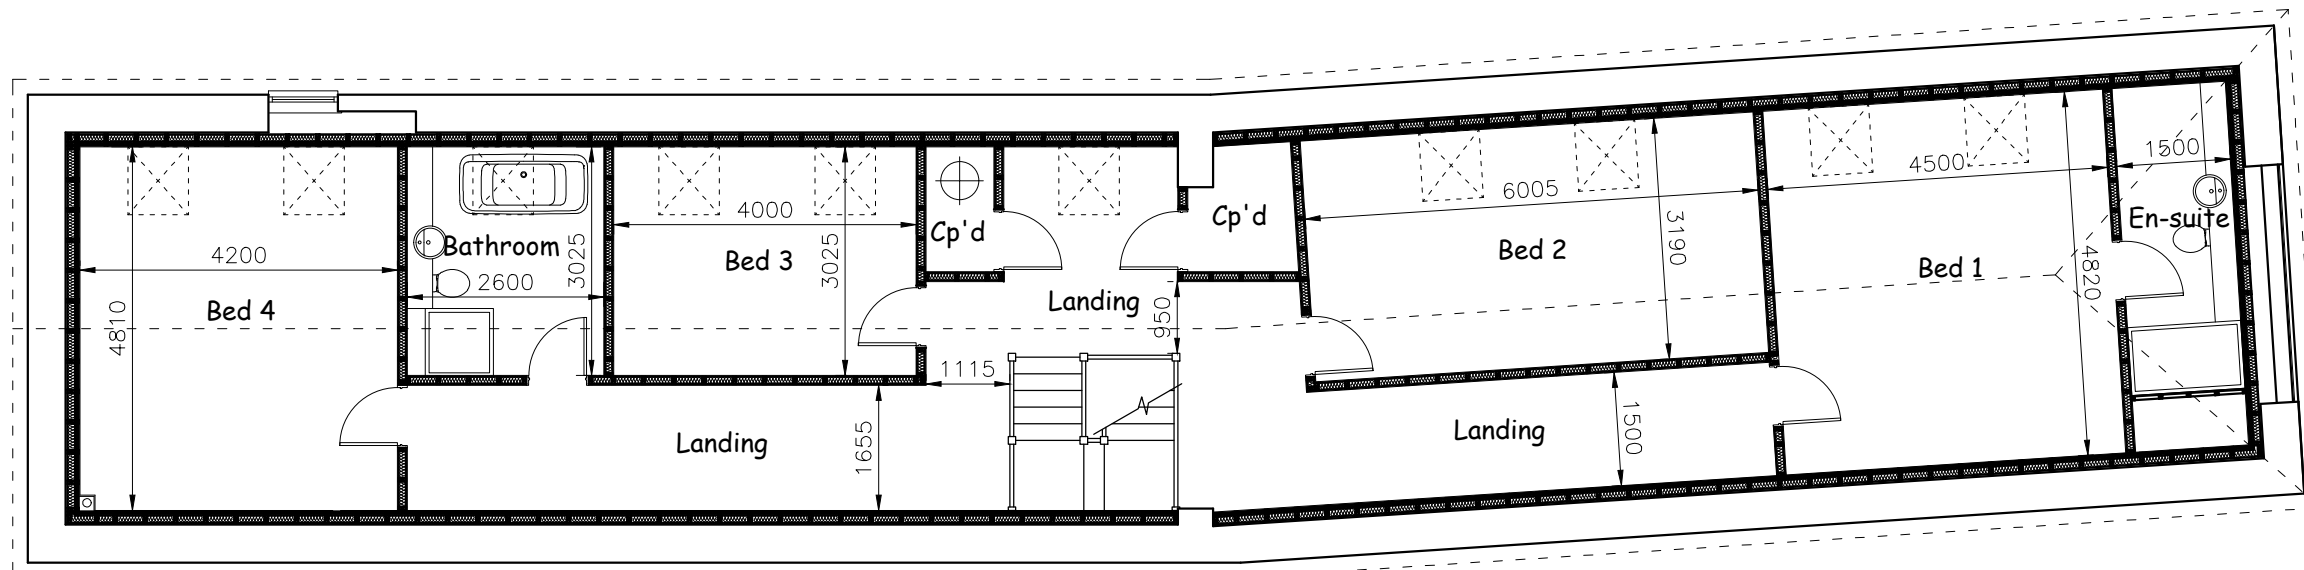


EXISTING MEZZANINE PLAN

SCALE - 1:100
(119sqm 1280sqft)



100 A3 paper

Project: Conversion of Existing Outbuilding To Residential Dwelling	Title: Proposed Floor Plans	
	Scale(s): As Shown	Drawn: DGT
Address: Mulberry Cottage Church Walk Wroughton	Drwg No.: CHUMU/23/51	Rev. A
	 T: 07920 557247 E: darren@bsc.limited	