
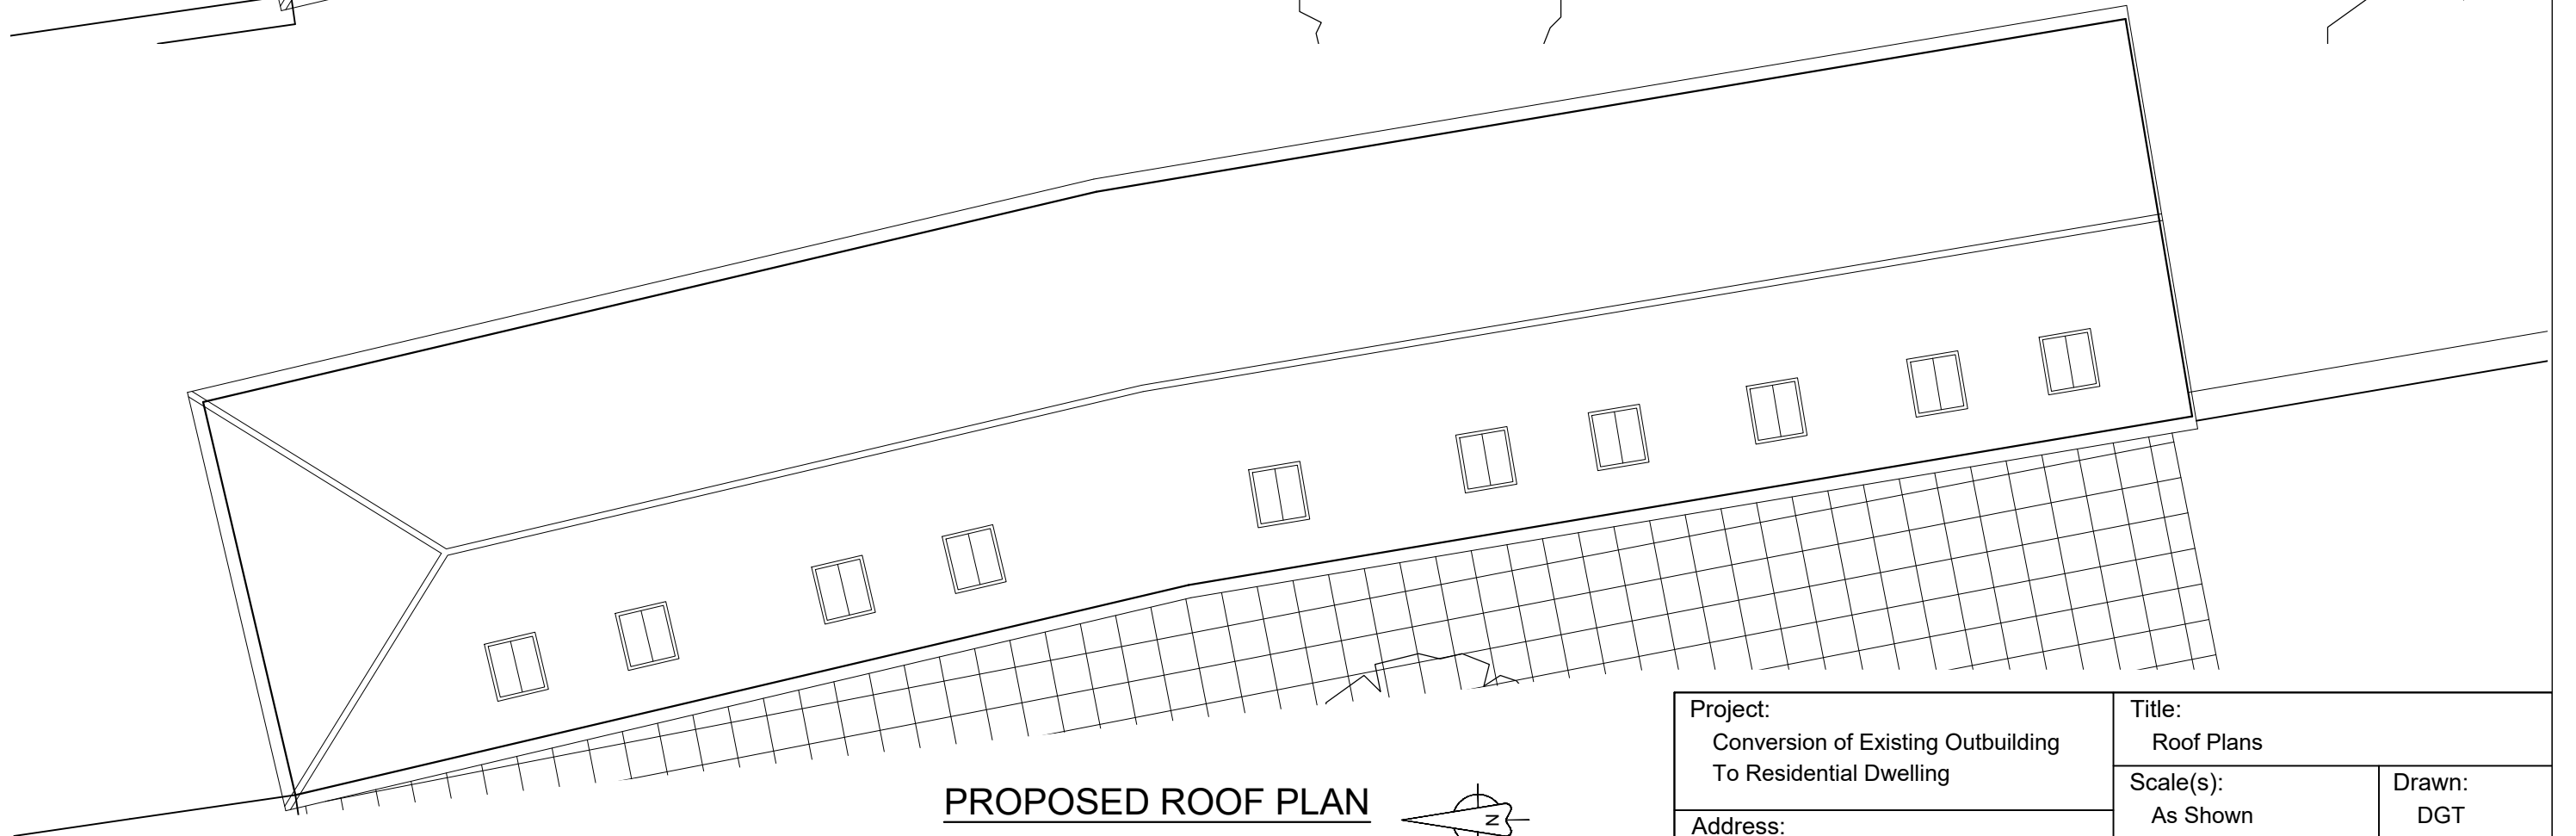




EXISTING ROOF PLAN

SCALE - 1:100

 


PROPOSED ROOF PLAN

SCALE - 1:100

  

100 A3 paper

Project: Conversion of Existing Outbuilding To Residential Dwelling		Title: Roof Plans	
Address: Mulberry Cottage Church Walk Wrington		Scale(s): As Shown	Drawn: DGT
		Drwg No.: CHUMU/23/52	Rev.
		 T: 07920 557247 E: darren@bsc.limited	