



Proposed South West Elevation

1:100 scale
0m 2m
1:100 Scale Bar

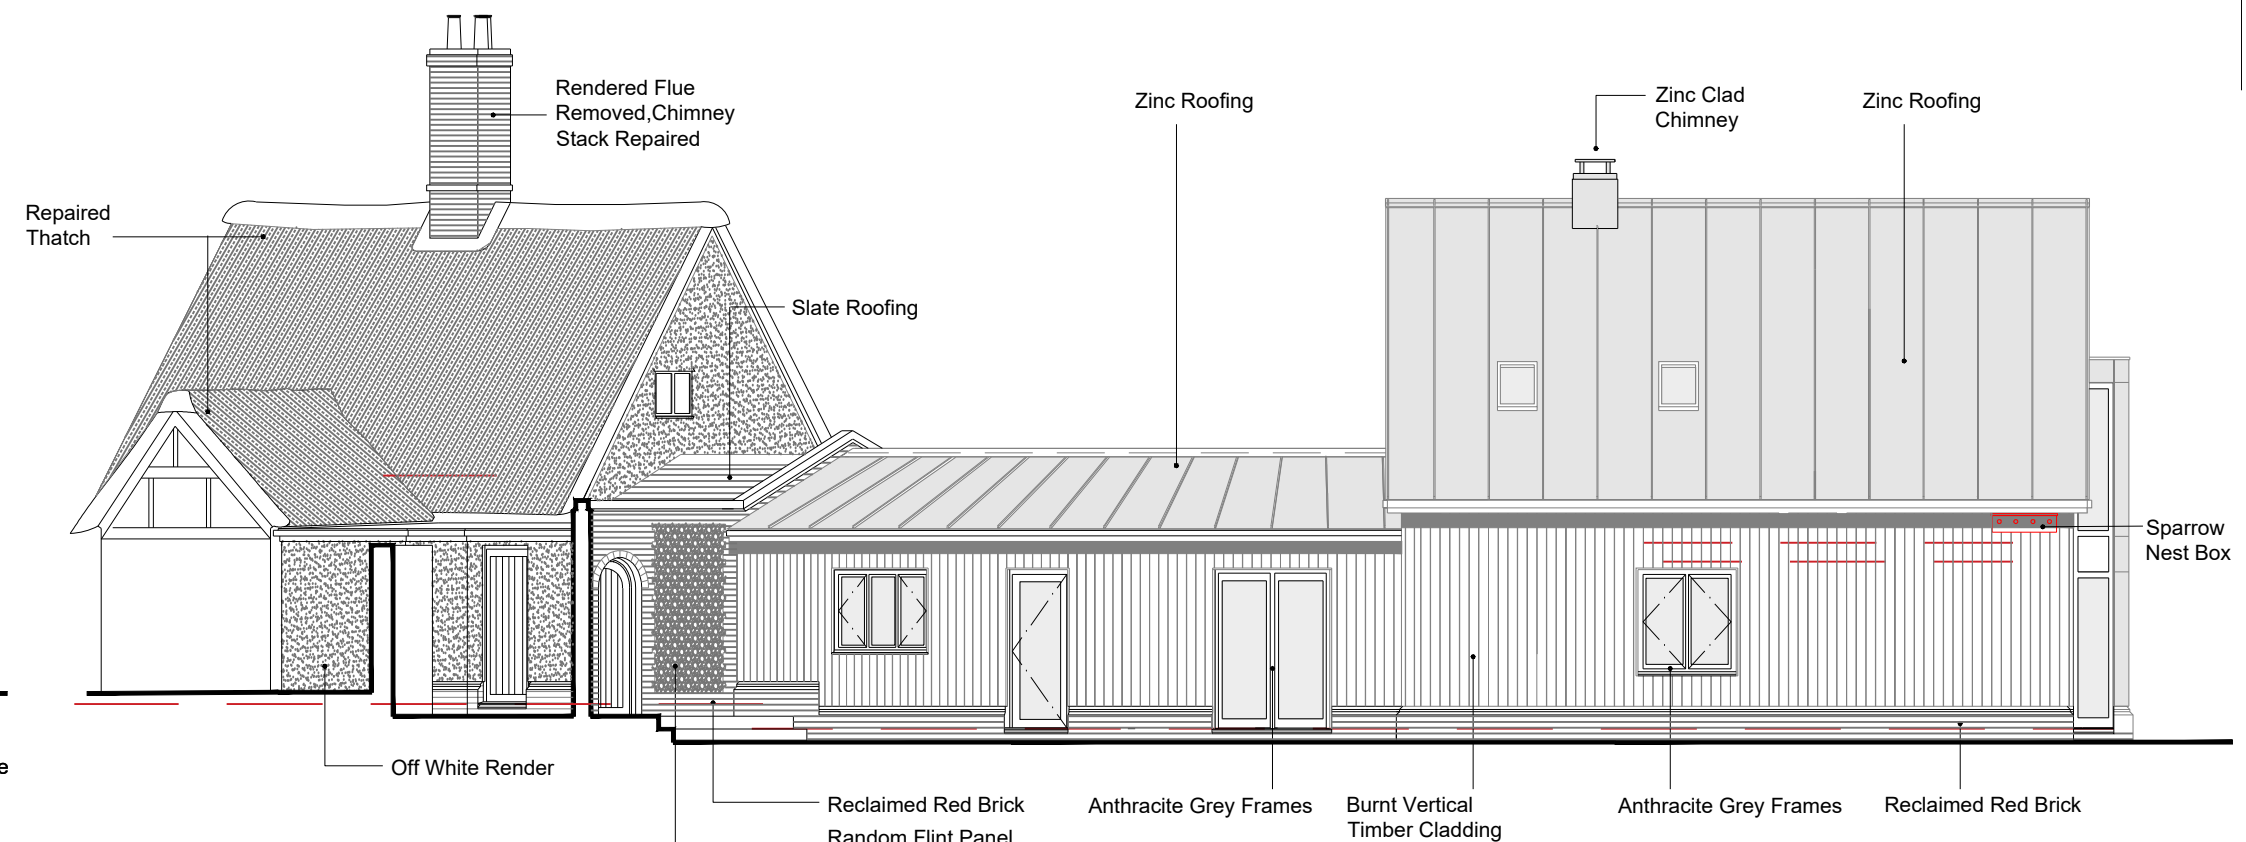


Proposed North East Elevation

1:100 scale
0m 2m
1:100 Scale Bar

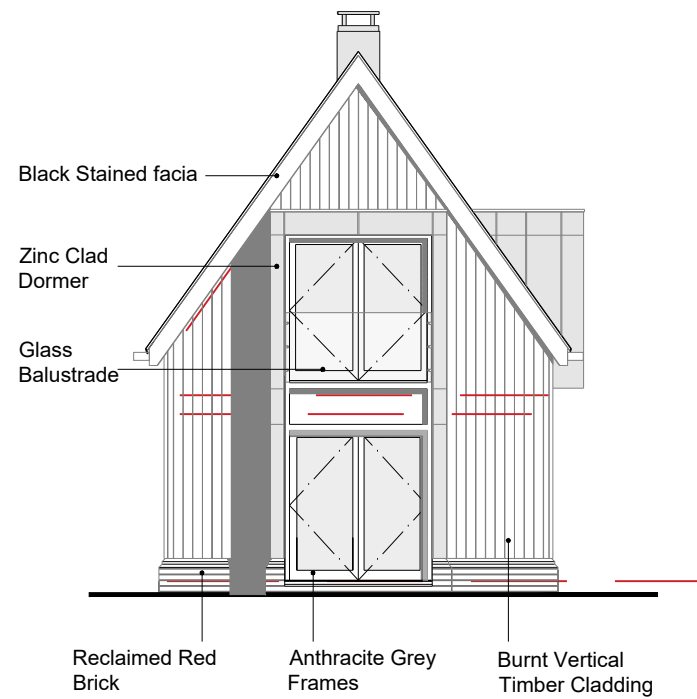


Proposed North West Elevation

1:100 scale
0m 2m
1:100 Scale Bar

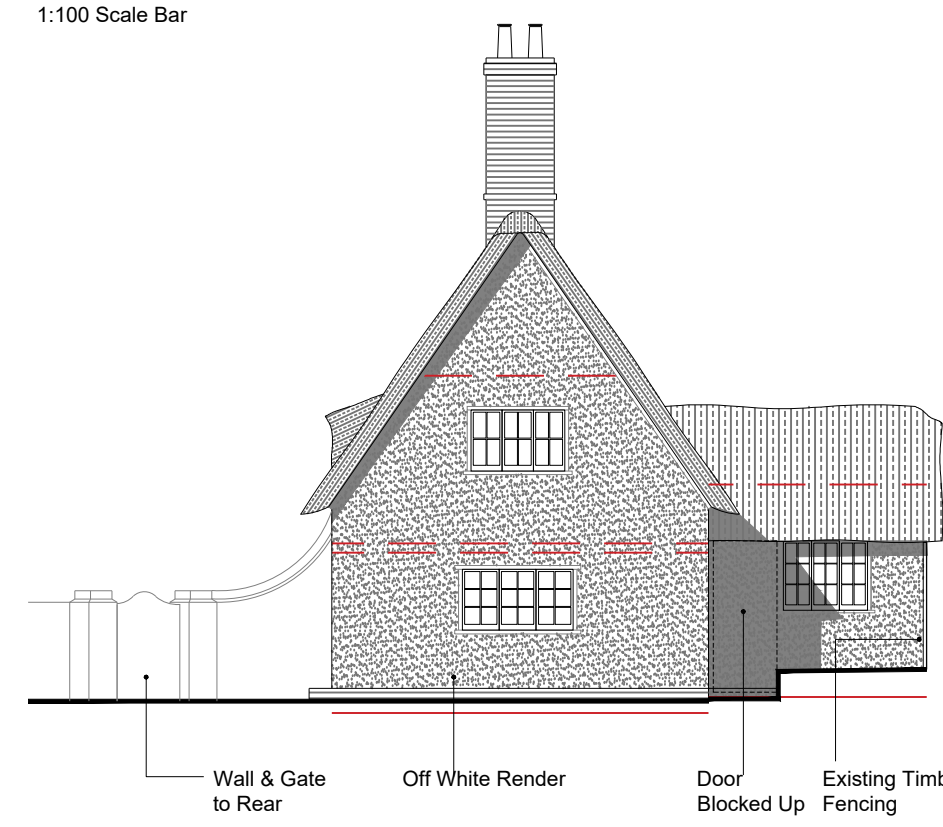


Proposed South Elevation

1:100 scale
0m 2m
1:100 Scale Bar

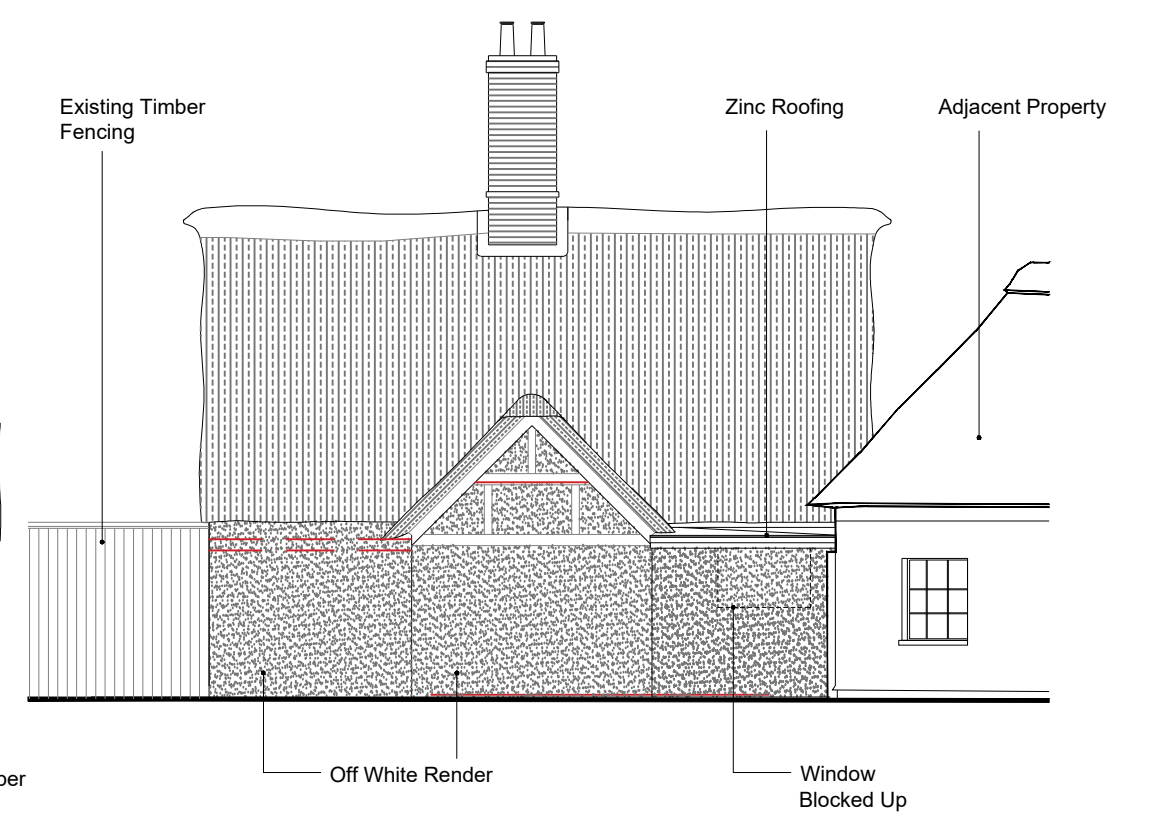

Proposed East Elevation (Viewed From Adjacent Garden)

1:100 scale
0m 2m
1:100 Scale Bar

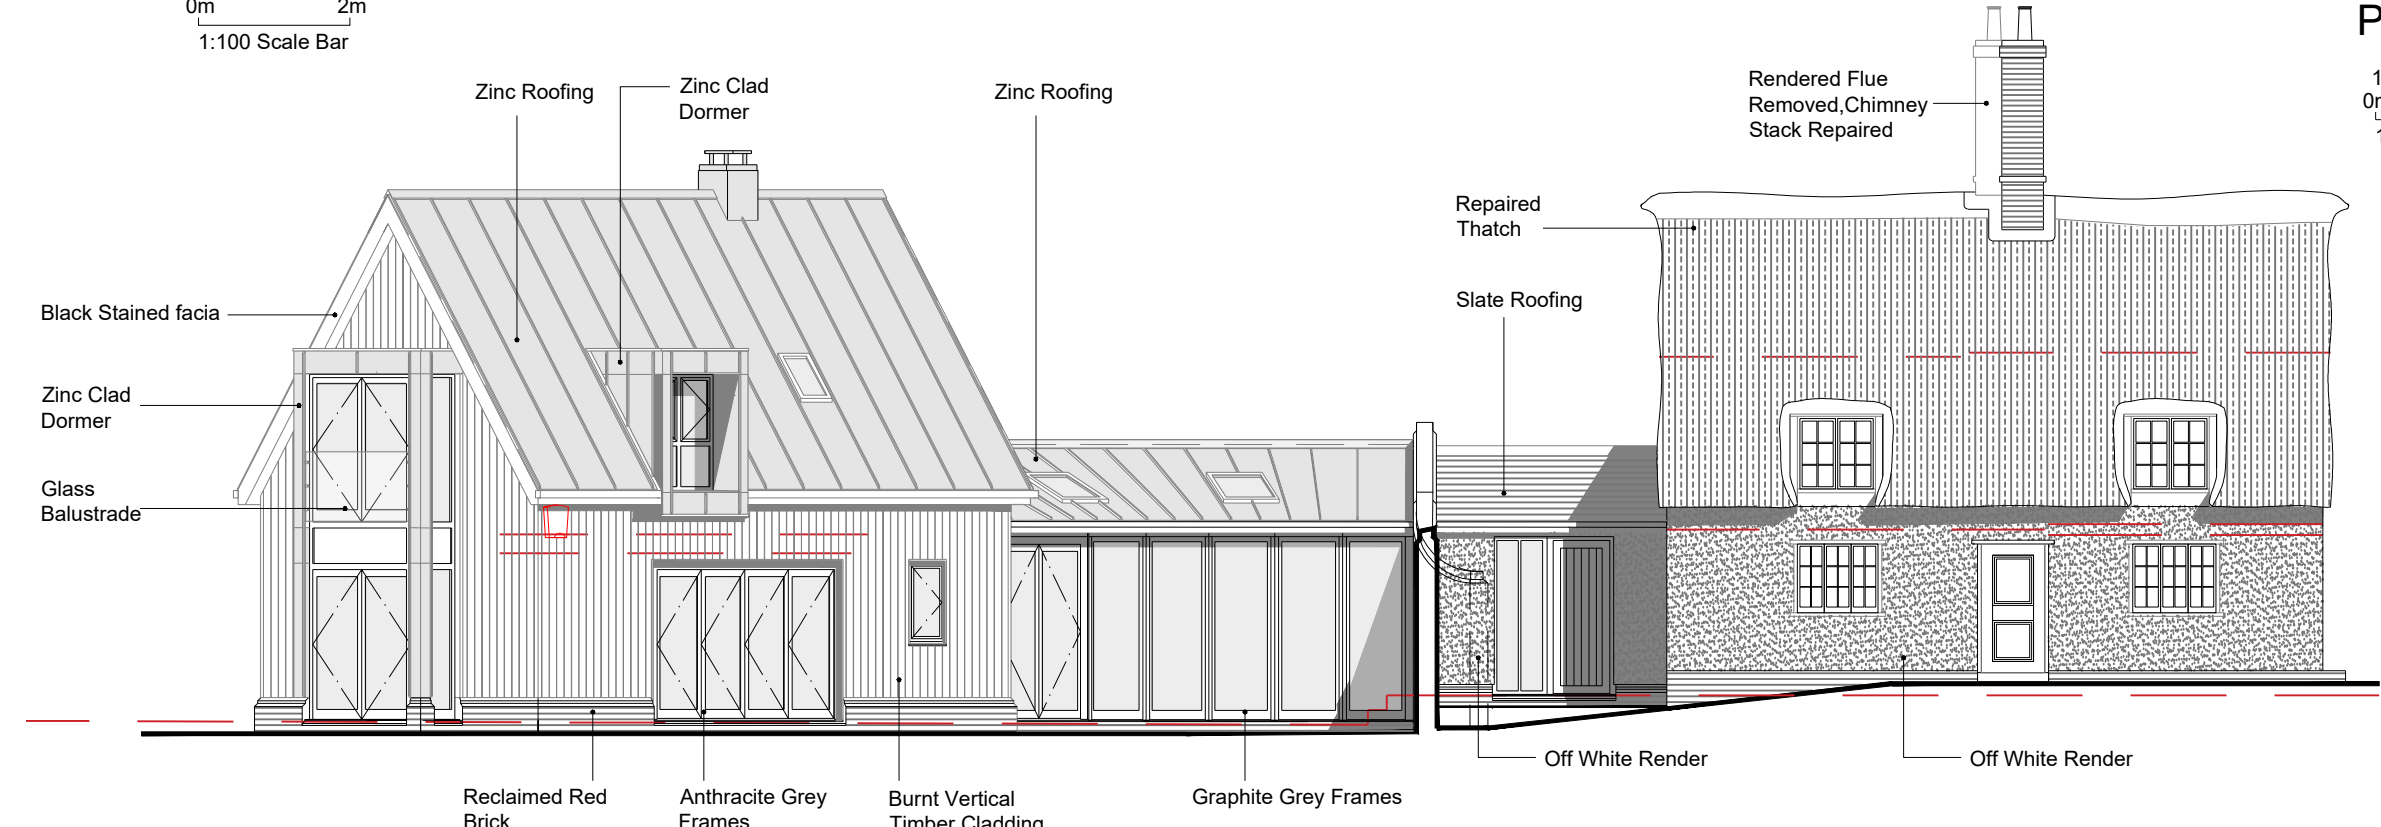

Proposed West Elevation

1:100 scale
0m 2m
1:100 Scale Bar

Only figured dimensions are to be used for construction purposes. This drawing must be read in conjunction with all relevant details for the project. All dimensions are to be checked on site prior to commencement and any discrepancy reported to the Architect or Contract Administrator
© Brown & Scarlett Architects 2018

Revisions
Rev. A - 21.11.23 - Additional Elevations Added For Clarity

Client MOTHERSOLE BUILDERS LIMITED		
Project GATE HOUSE COTTAGE, SCHOOL LANE, RISBY, SUFFOLK, IP28 6RQ		
Drawing PROPOSED ELEVATIONS		
Scale 1:100@A2	Purpose of Issue PLANNING	
Date Nov. 23	Date plotted Nov.23	Initial PH
Job Number 4592	Drawing number 011	Revision A
BROWN & SCARLETT ARCHITECTS		
<small>1 Old Hall Barns, Thurston Road, Pakenham, Bury St Edmunds, Suffolk IP312NG Tel: 01284 768800 Fax: 01284 702880 Email: info@brownandscarlett.co.uk</small>		