




South elevation

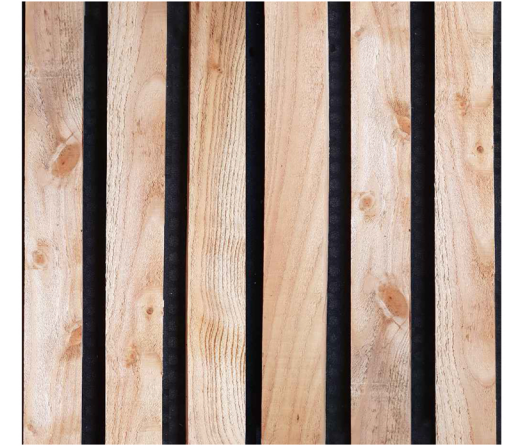


① Vertical cladding in larch harvested from estate

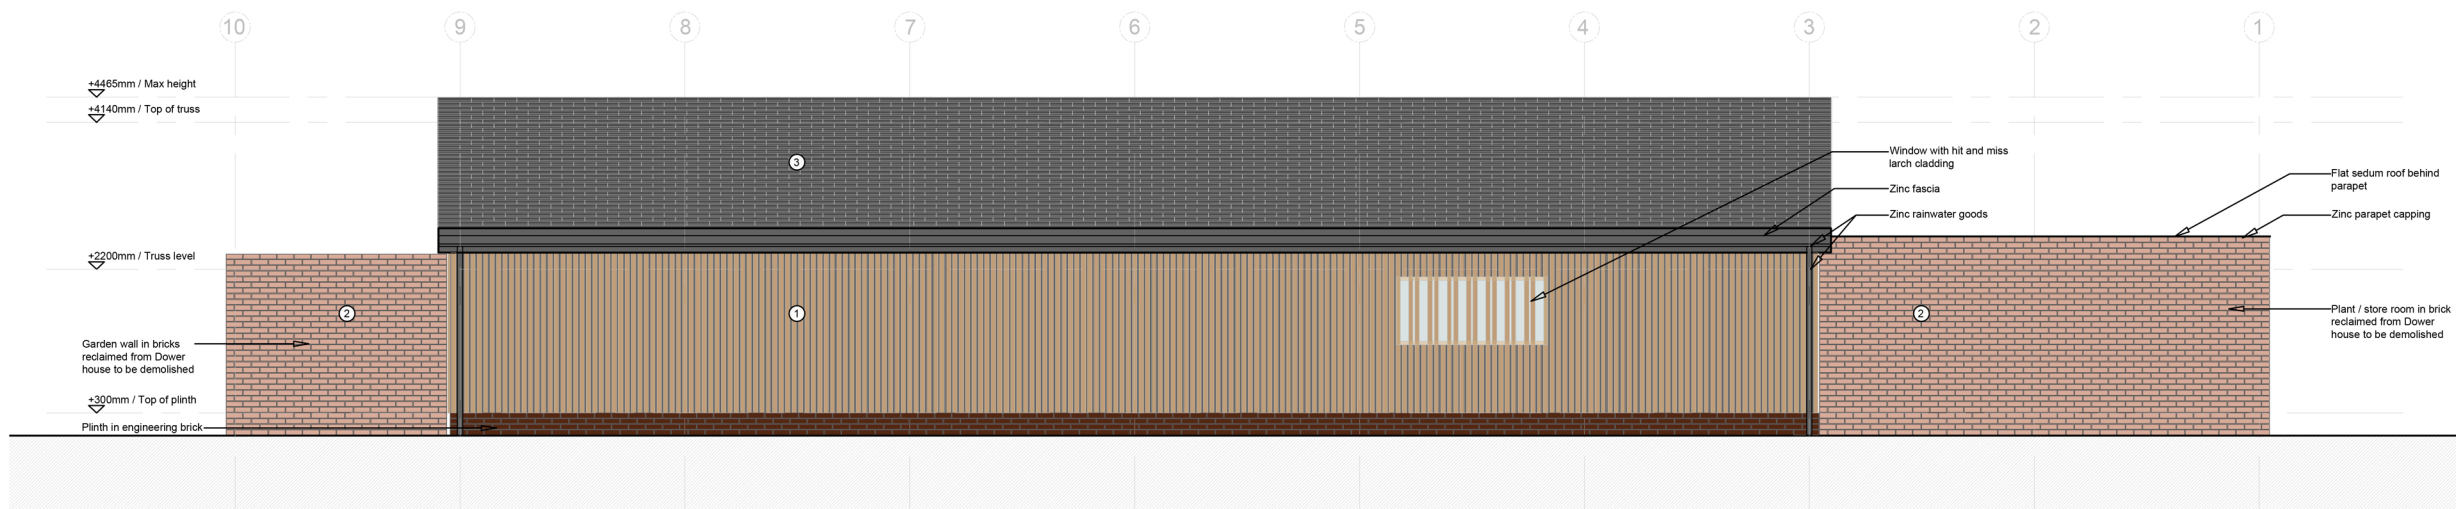


North elevation

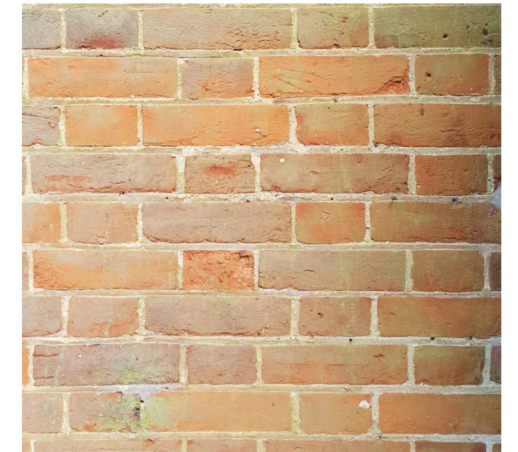


② Bricks reclaimed from Dower house

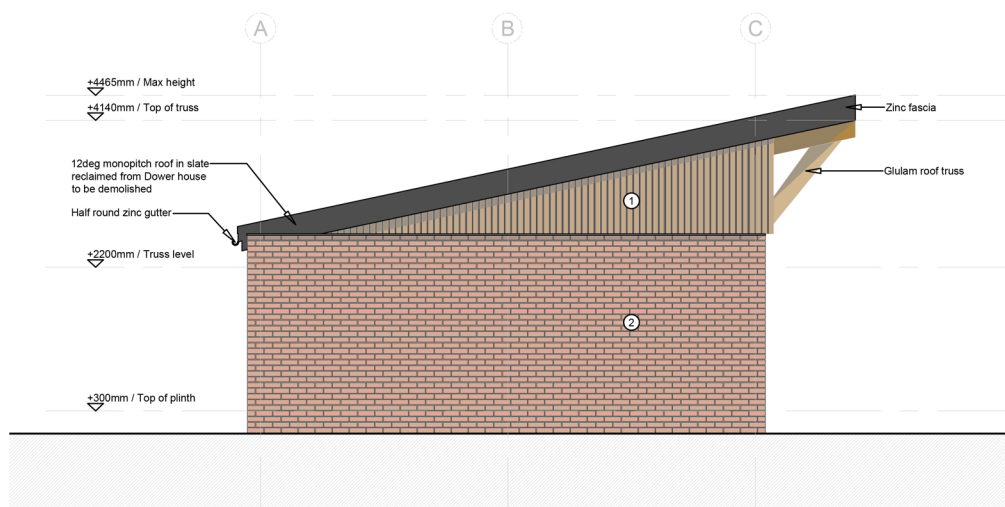

West elevation

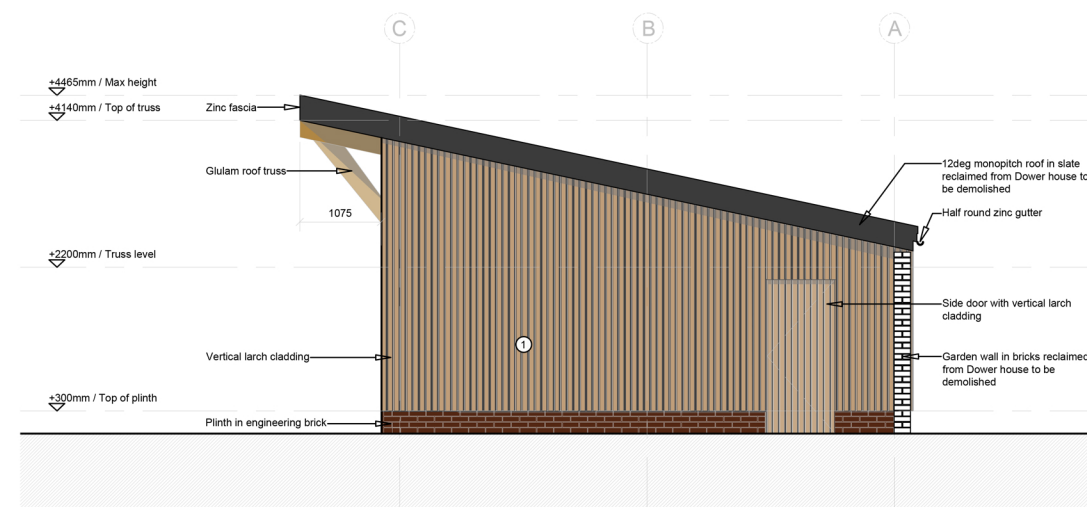

East elevation

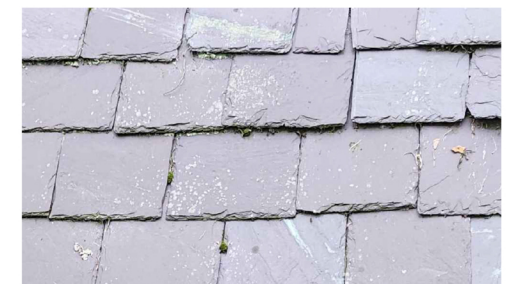

③ Slates reclaimed from Dower house

P03 Condition 3  
 P02 Planning draft  
 P01 First issue for review & comment  
 Revisions

01/10/2023  
 23/09/2023  
 09/07/2023

Project  
**Breckey Ley workshop**  
 Drawing number  
**23.01-DR-10**  
 Drawing name  
**Proposed elevations**

Scale  
**1:100**  
 Date  
**01/10/2023**  
 Size  
**A3**  
 Revision  
**P03**