



DO NOT SCALE FROM THIS DRAWING.  
 LEVELS AND DIMENSIONS TO BE CHECKED ON SITE BY THE CONTRACTOR AND ANY DISCREPANCIES TO BE NOTIFIED TO THE ARCHITECT IMMEDIATELY.  
 DRAWING TO BE READ ALONGSIDE WITH ALL RELEVANT CONSULTANT'S DRAWINGS AND SPECIFICATIONS.  
 COPYRIGHT OF THIS DRAWING TO BE RETAINED BY THE ARCHITECT.

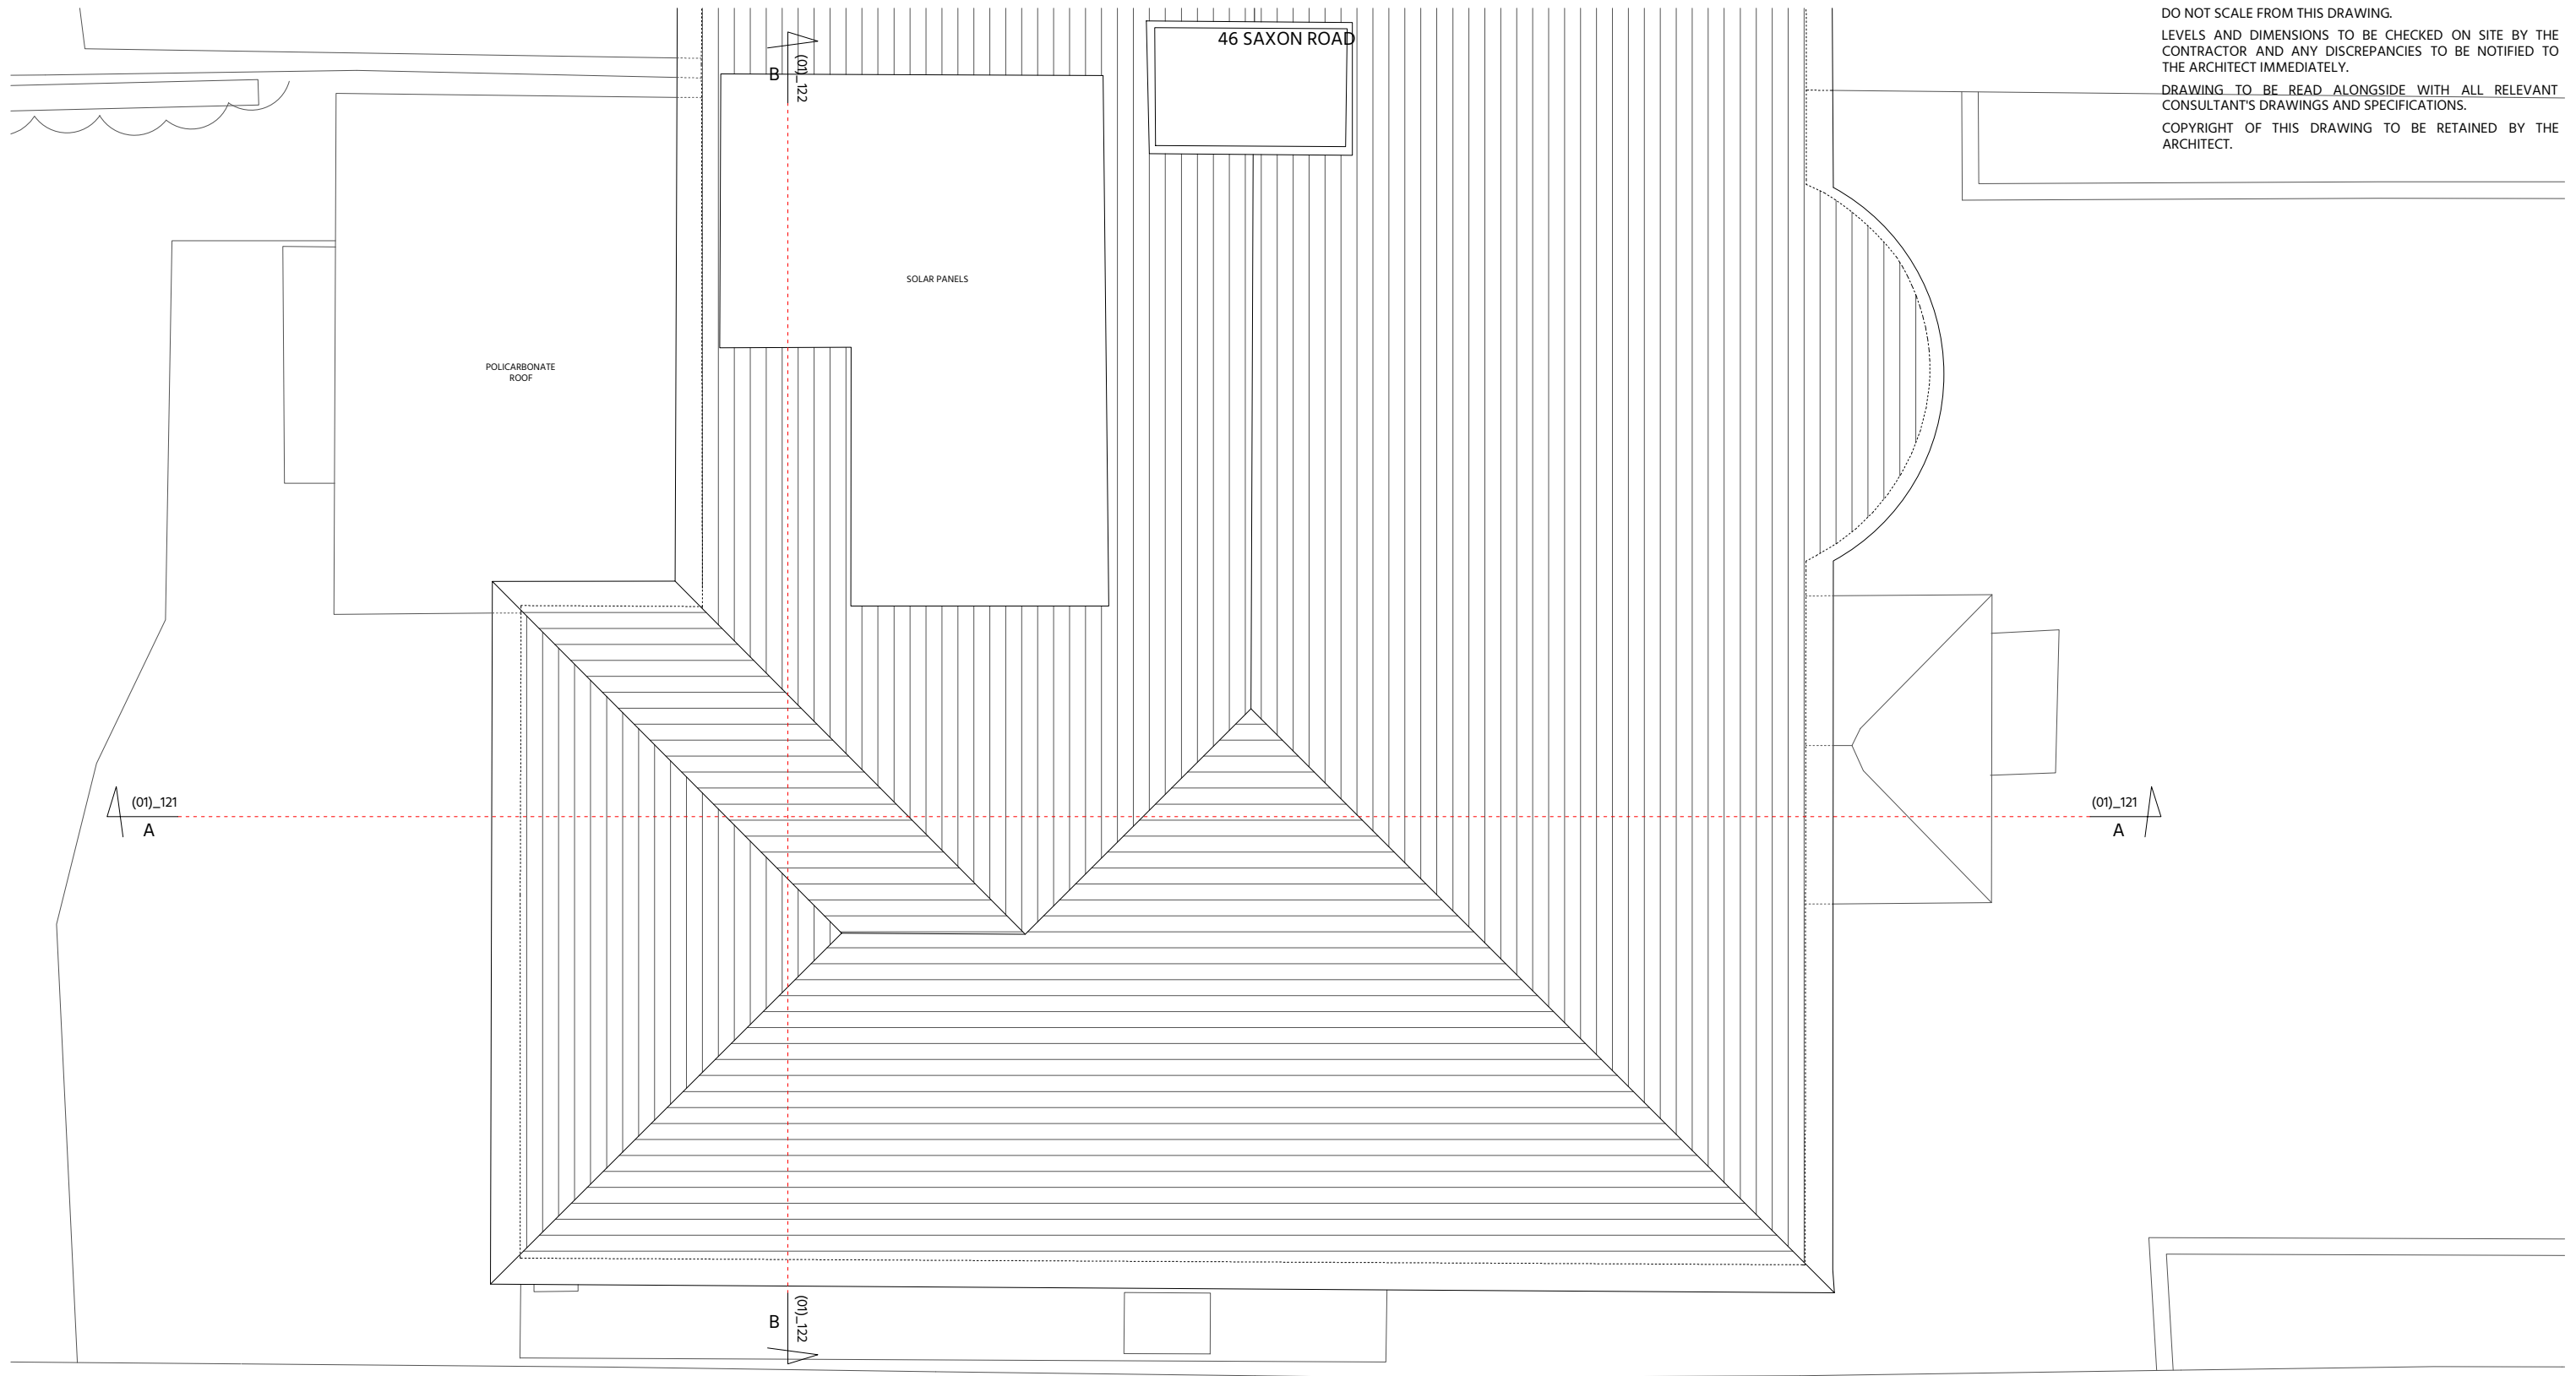

42 SAXON ROAD

**01** Roof Plan - Existing

Scale 1:50

 

REV.	DATE	NOTES
P1	23.11.23	Update to solar panels location

INIT.	GENERAL NOTES
LD	<ul style="list-style-type: none"> <li>RWP/SVP</li> <li>Existing Structure</li> </ul>

**LA ARCH**

44 Saxon Road Hove BN3 4LF				PROJECT
Roof Plan Existing Layout				DRAWING TITLE
PLANNING				STATUS
008(01)_103	P1	1:50@A3	30-Oct-23	
DRAWING NO.	REV.	SCALE	DATE	