


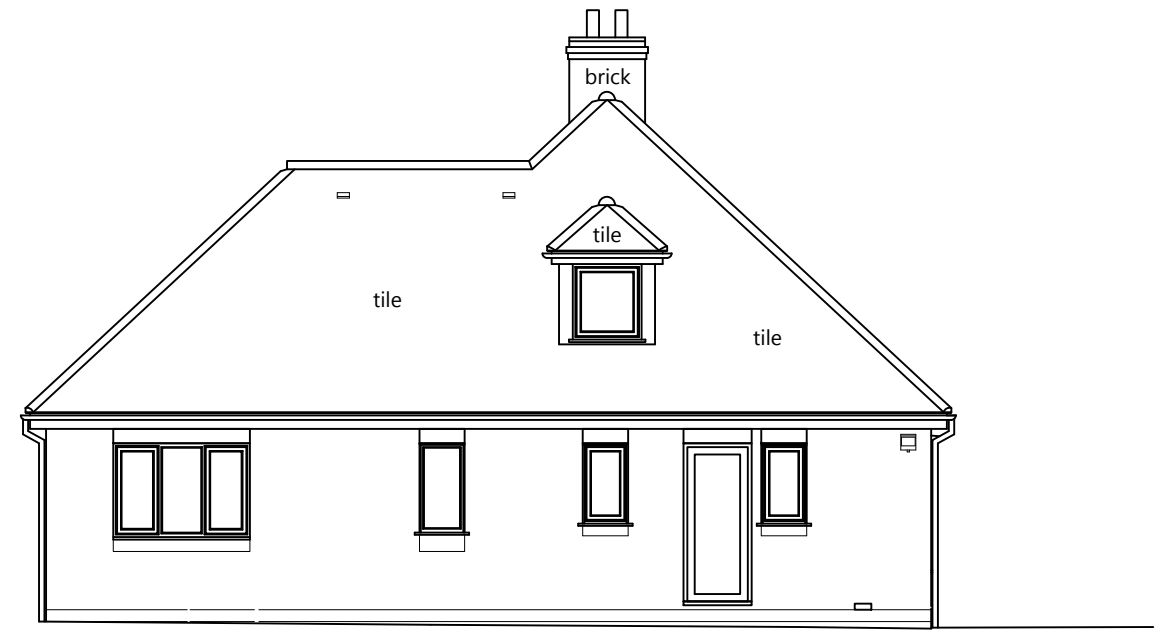


Elevation 1 **SOUTH EAST ELEVATION**




Elevation 2 **NORTH EAST ELEVATION**

Level Datum 75.00m

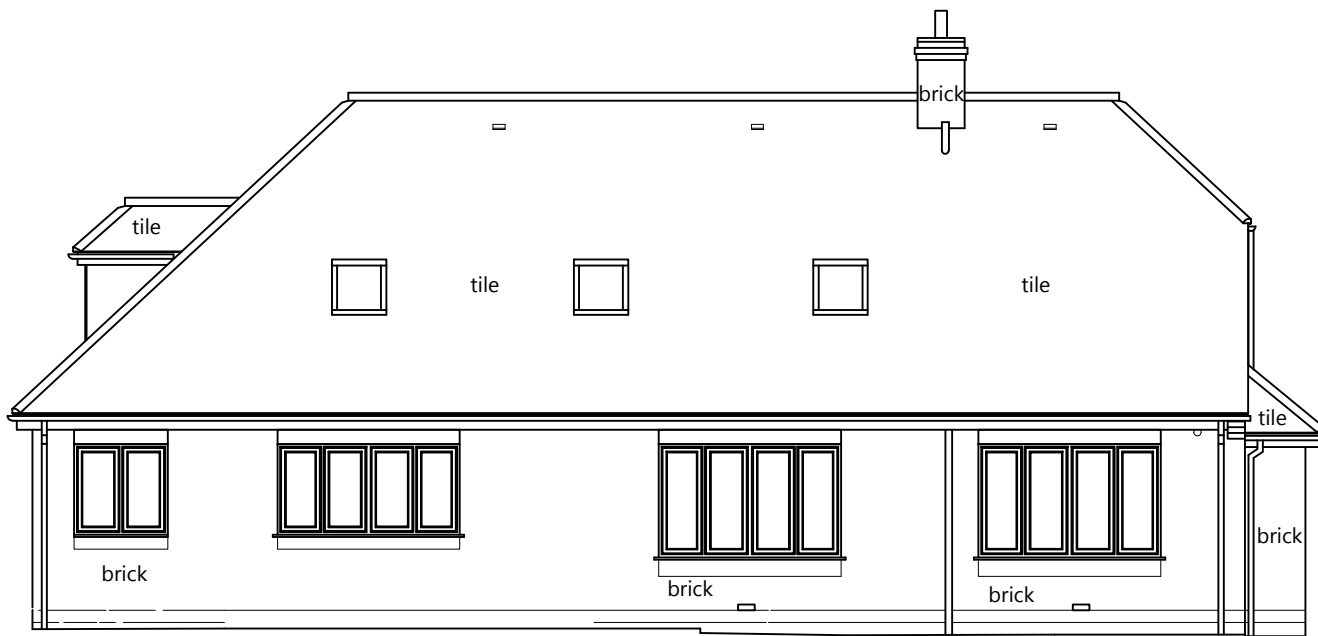

Elevation 3 **NORTH WEST ELEVATION**

Level Datum 75.00m

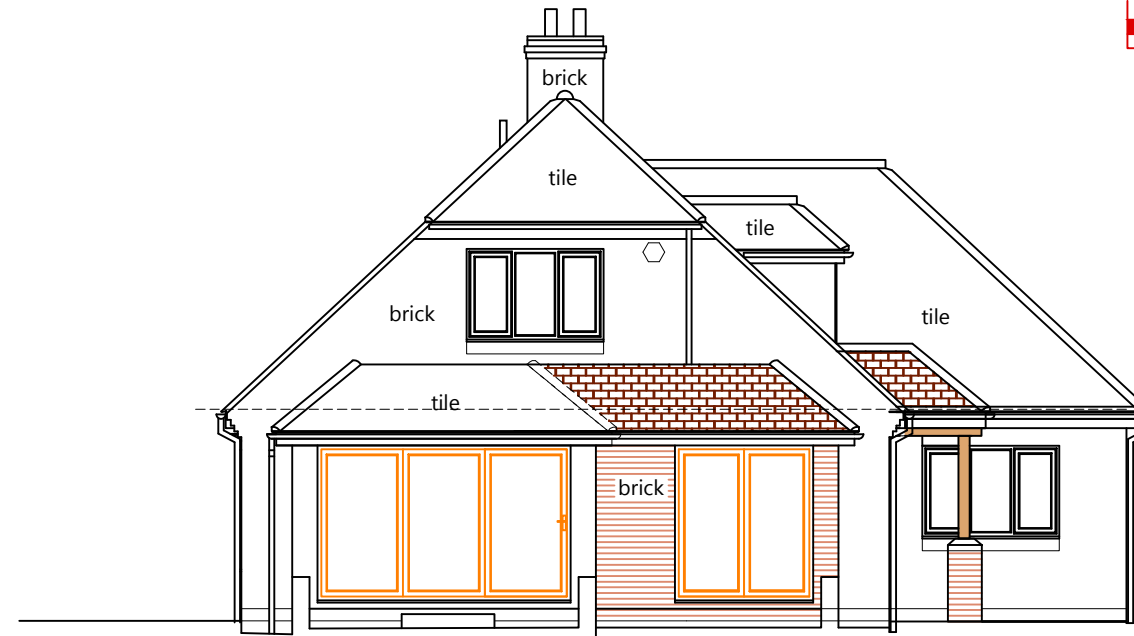

Elevation 4 **SOUTH WEST ELEVATION**

SCALE



Richard S. Baily

Dip Arch. R.I.B.A Chartered Architect
3 Alpha House, Farmer Ward Road, Kenilworth CV8 2ED
Tel: 01926 859007

Description:

PROPOSED ALTERATIONS
SAWPIT CLOSE FARM, RYTON ROAD
BUBBENHALL
CV8 3BH
DEMOLITION OF CONSERVATORY
NEW PORCH, EXTENSION TO STUDY
CONVERSION OF GARAGE TO FAMILY ROOM
NEW GARAGE

PROPOSED HOUSE ELEVATIONS

1:50@A1
Scale: 1:100@A3 Date: 10/23 Drawn: MAB
Drawing No 5261/18