



PLAN

felt roof

locks

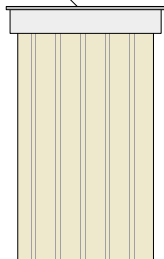


SIDE ELEVATION

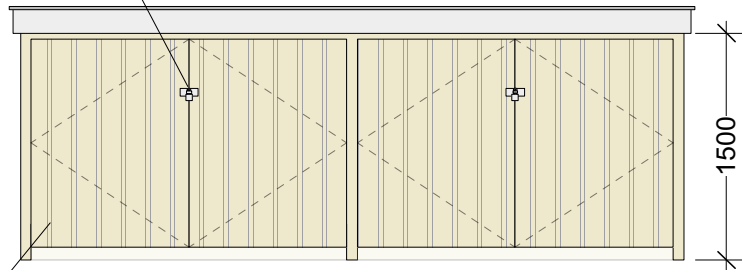


ELEVATION

treated soft wood timber

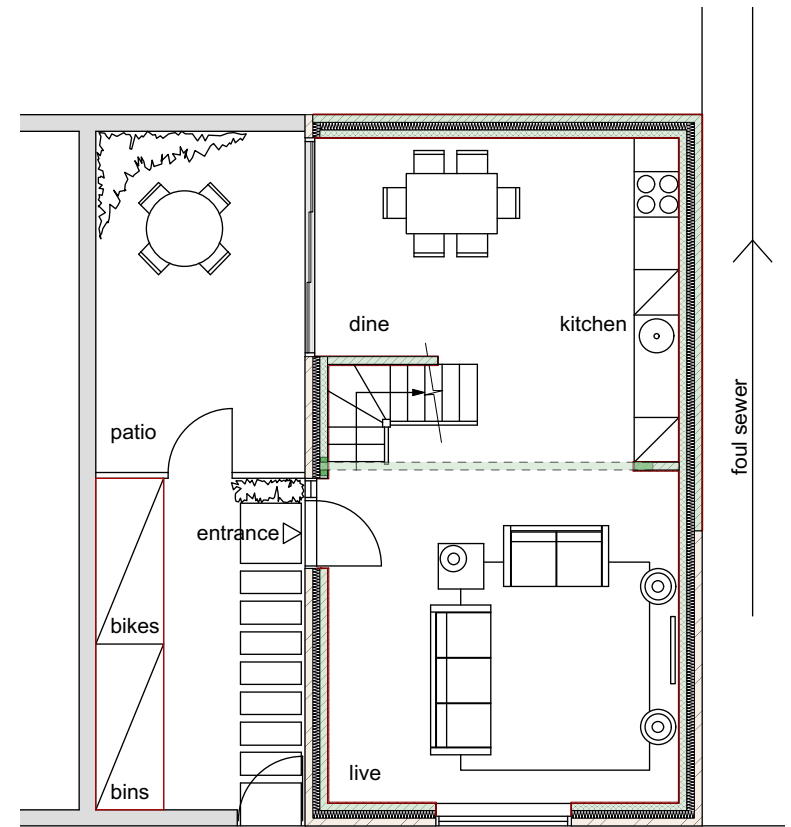

GROUND FLOOR PLAN
(not to scale)

 


BIN & BIKE STORAGE DETAILS

Drawing: 9814.05 1 Highbury Rd,
Bristol, BS7 0BJ

Scale: 1:50 @ A4

Revised: -

Drawn by: JWG - 20/09/23

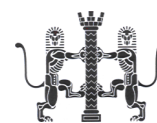

Winsor + Leaman Architects

35 Oakfield Road, Clifton, Bristol, BS8 2AT
 telephone 0117 923 8617
 internet www.winsorleaman.com
 e-mail mail@winsorleaman.com