




Existing side Elevation
North Facing

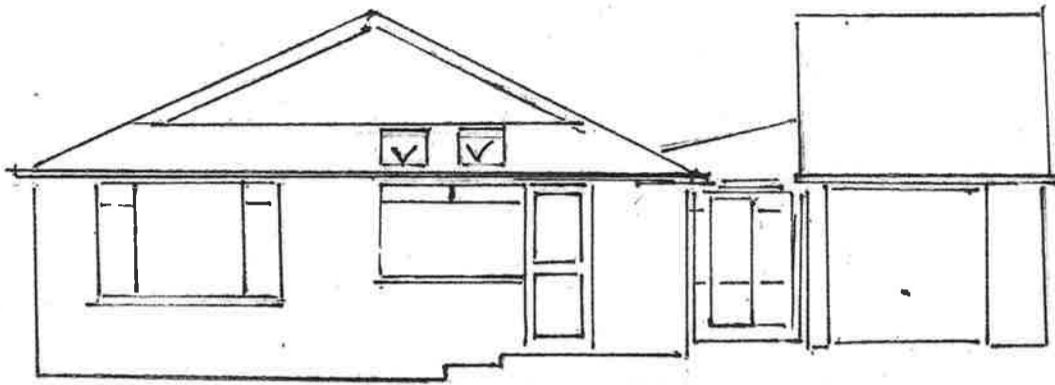

Existing side Elevation
South Facing

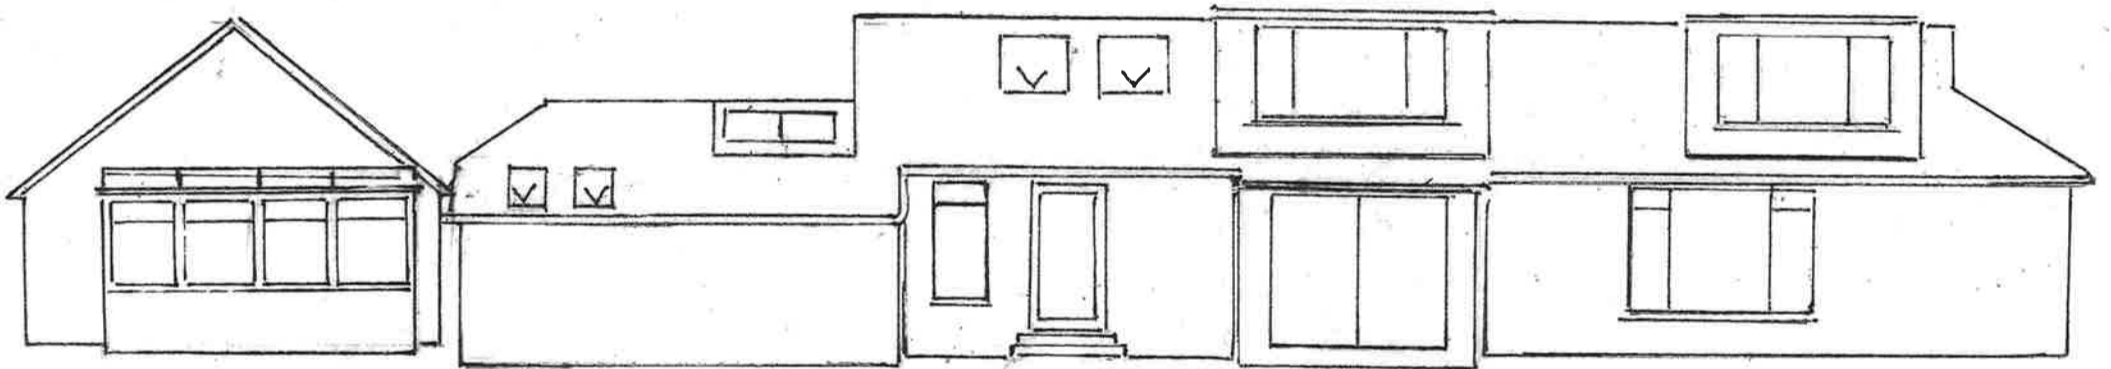

Existing Rear Elevation
West Facing

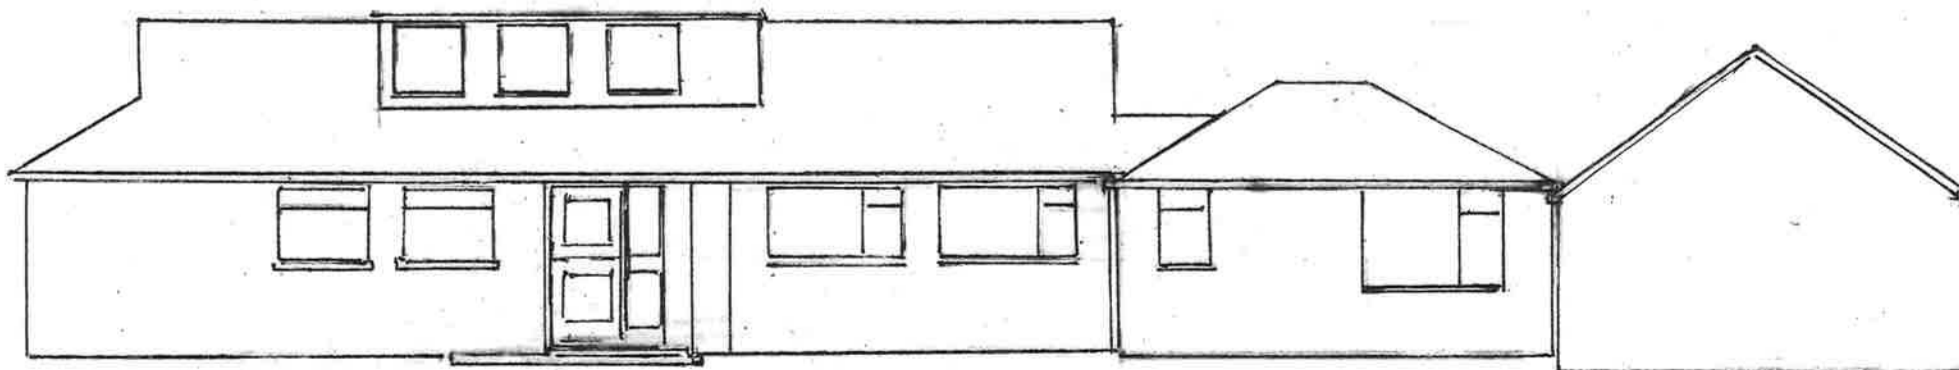

Existing front Elevation
East Facing

Scale 1:100 DAS

