



**NOTES:**  
 This drawing is to be read in conjunction with all relevant Architects and Engineers drawings. Only figured dimensions are to be used, for construction, all dimensions are to be verified on site prior to work commencing.

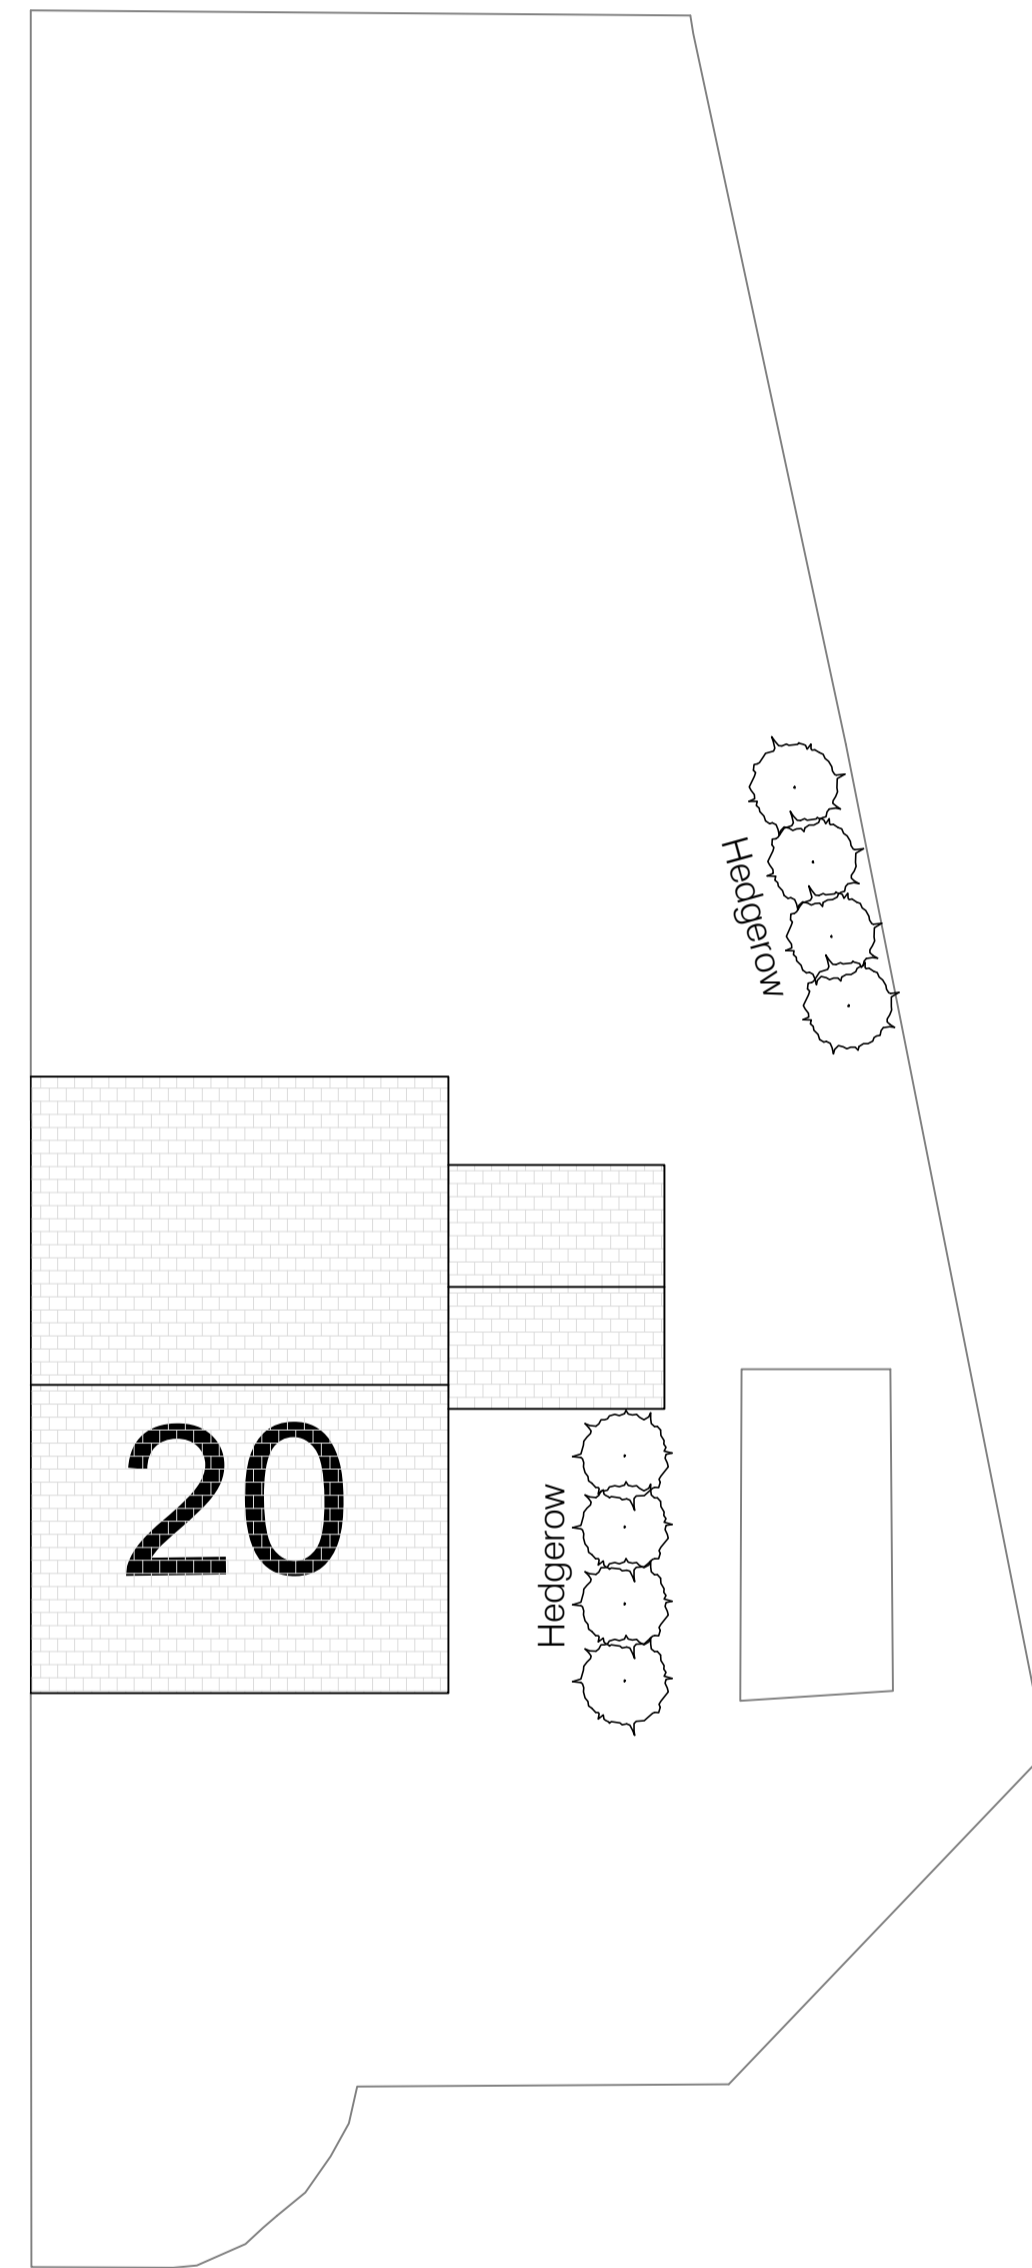

Existing Site Plan

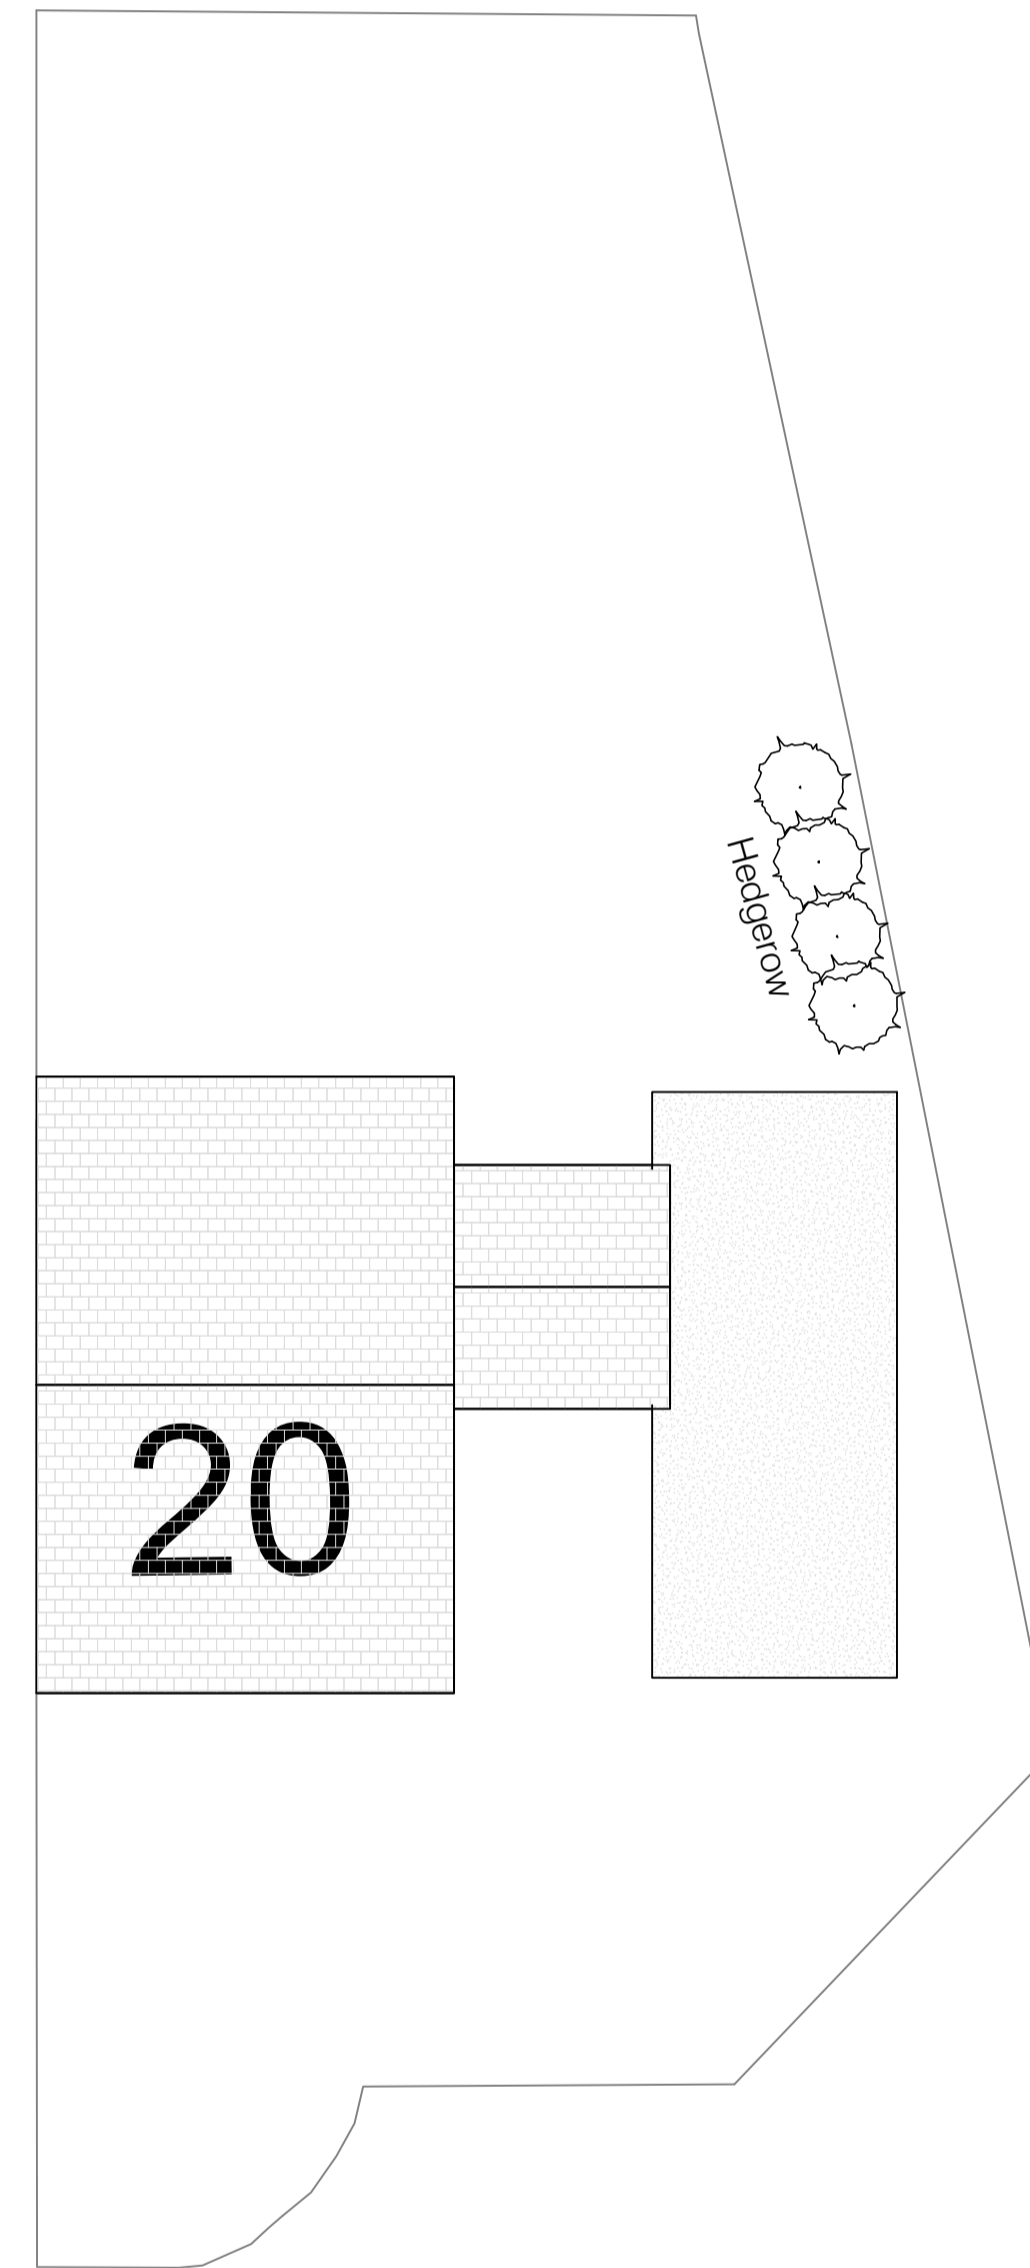

Proposed Site Plan

REV	AMENDMENT	DATE
-----	-----------	------

TITLE  
 20 Dukes Close  
 HP18 9HW

Existing & Proposed  
 Site Plans

DATE	21.11.23	SCALE	1:100 @ A1
DRAWN	CC	APPROVED	



DRAWING STATUS  
**APPROVAL**

DRAWING No	2023-1155-201	REV	
------------	---------------	-----	--

