




Side Elevation - Existing

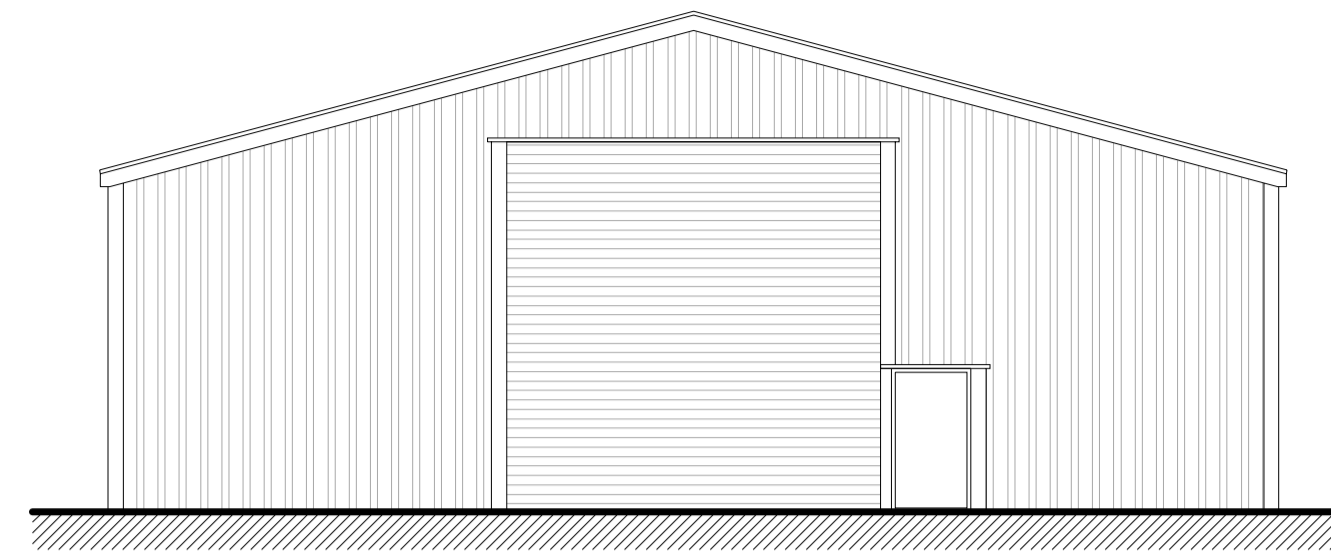


Front Elevation - Existing

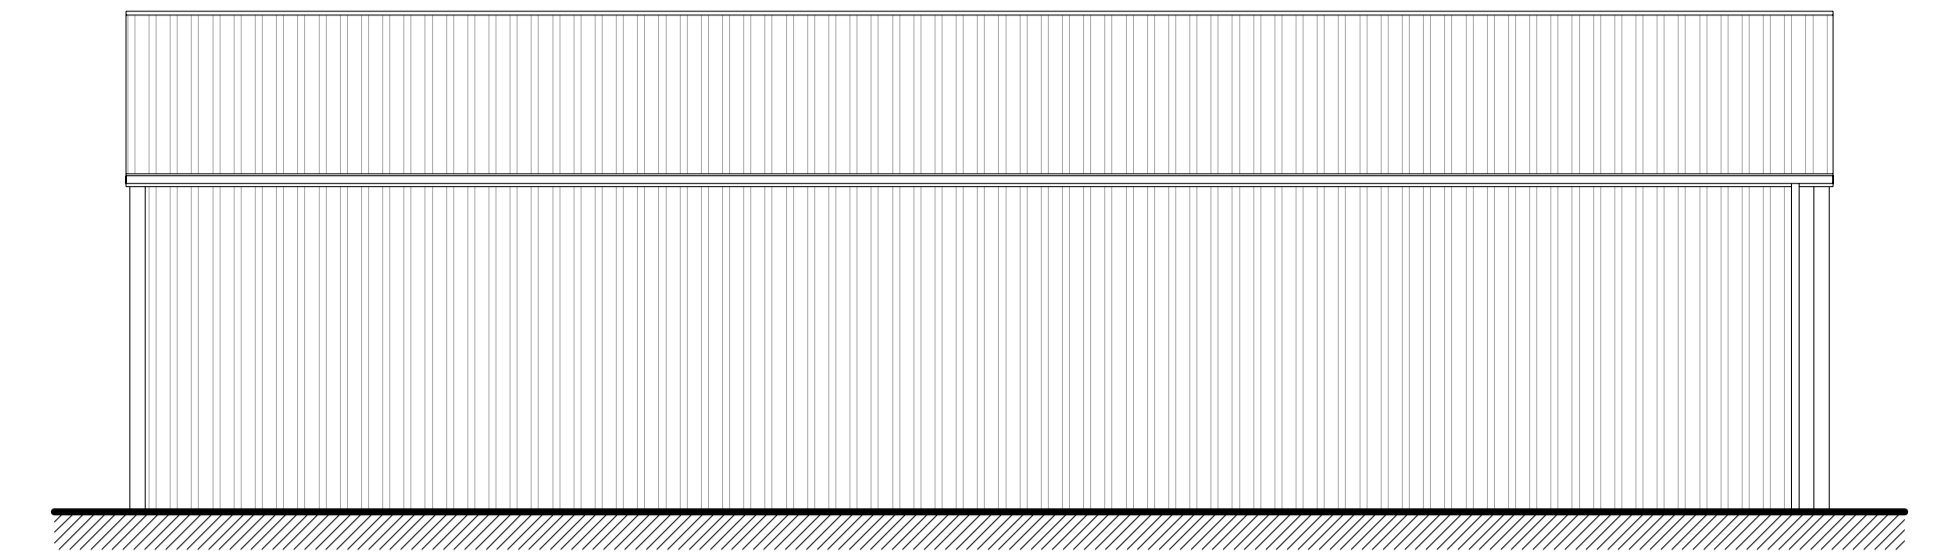

Side Elevation - Existing

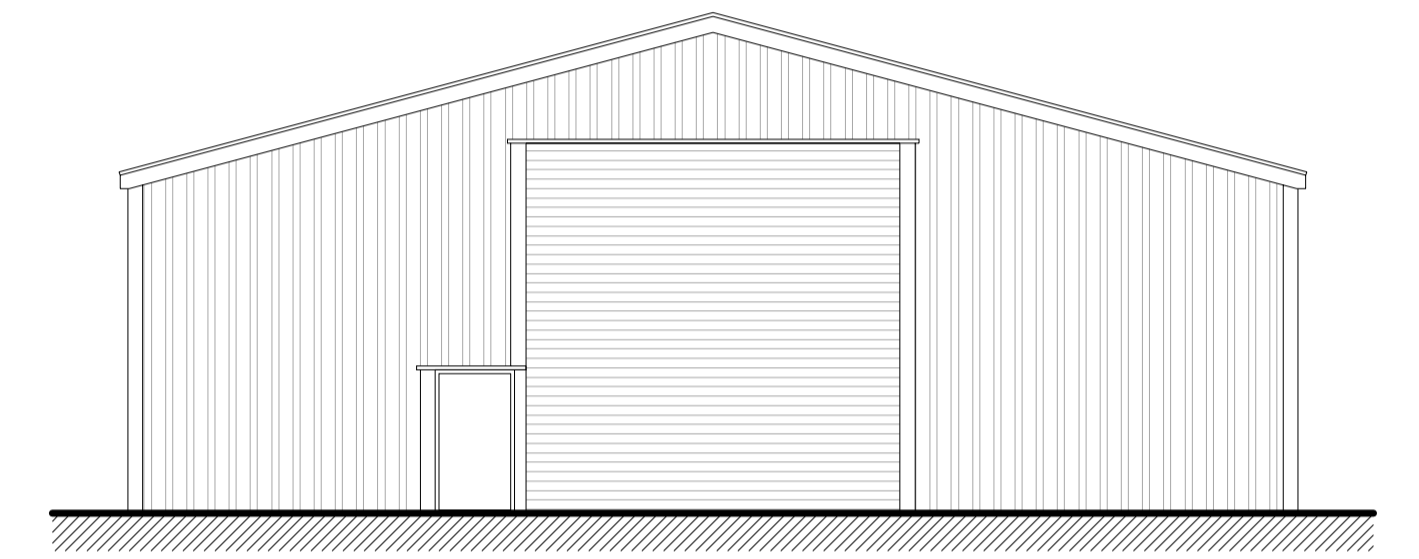



Rear Elevation - Existing

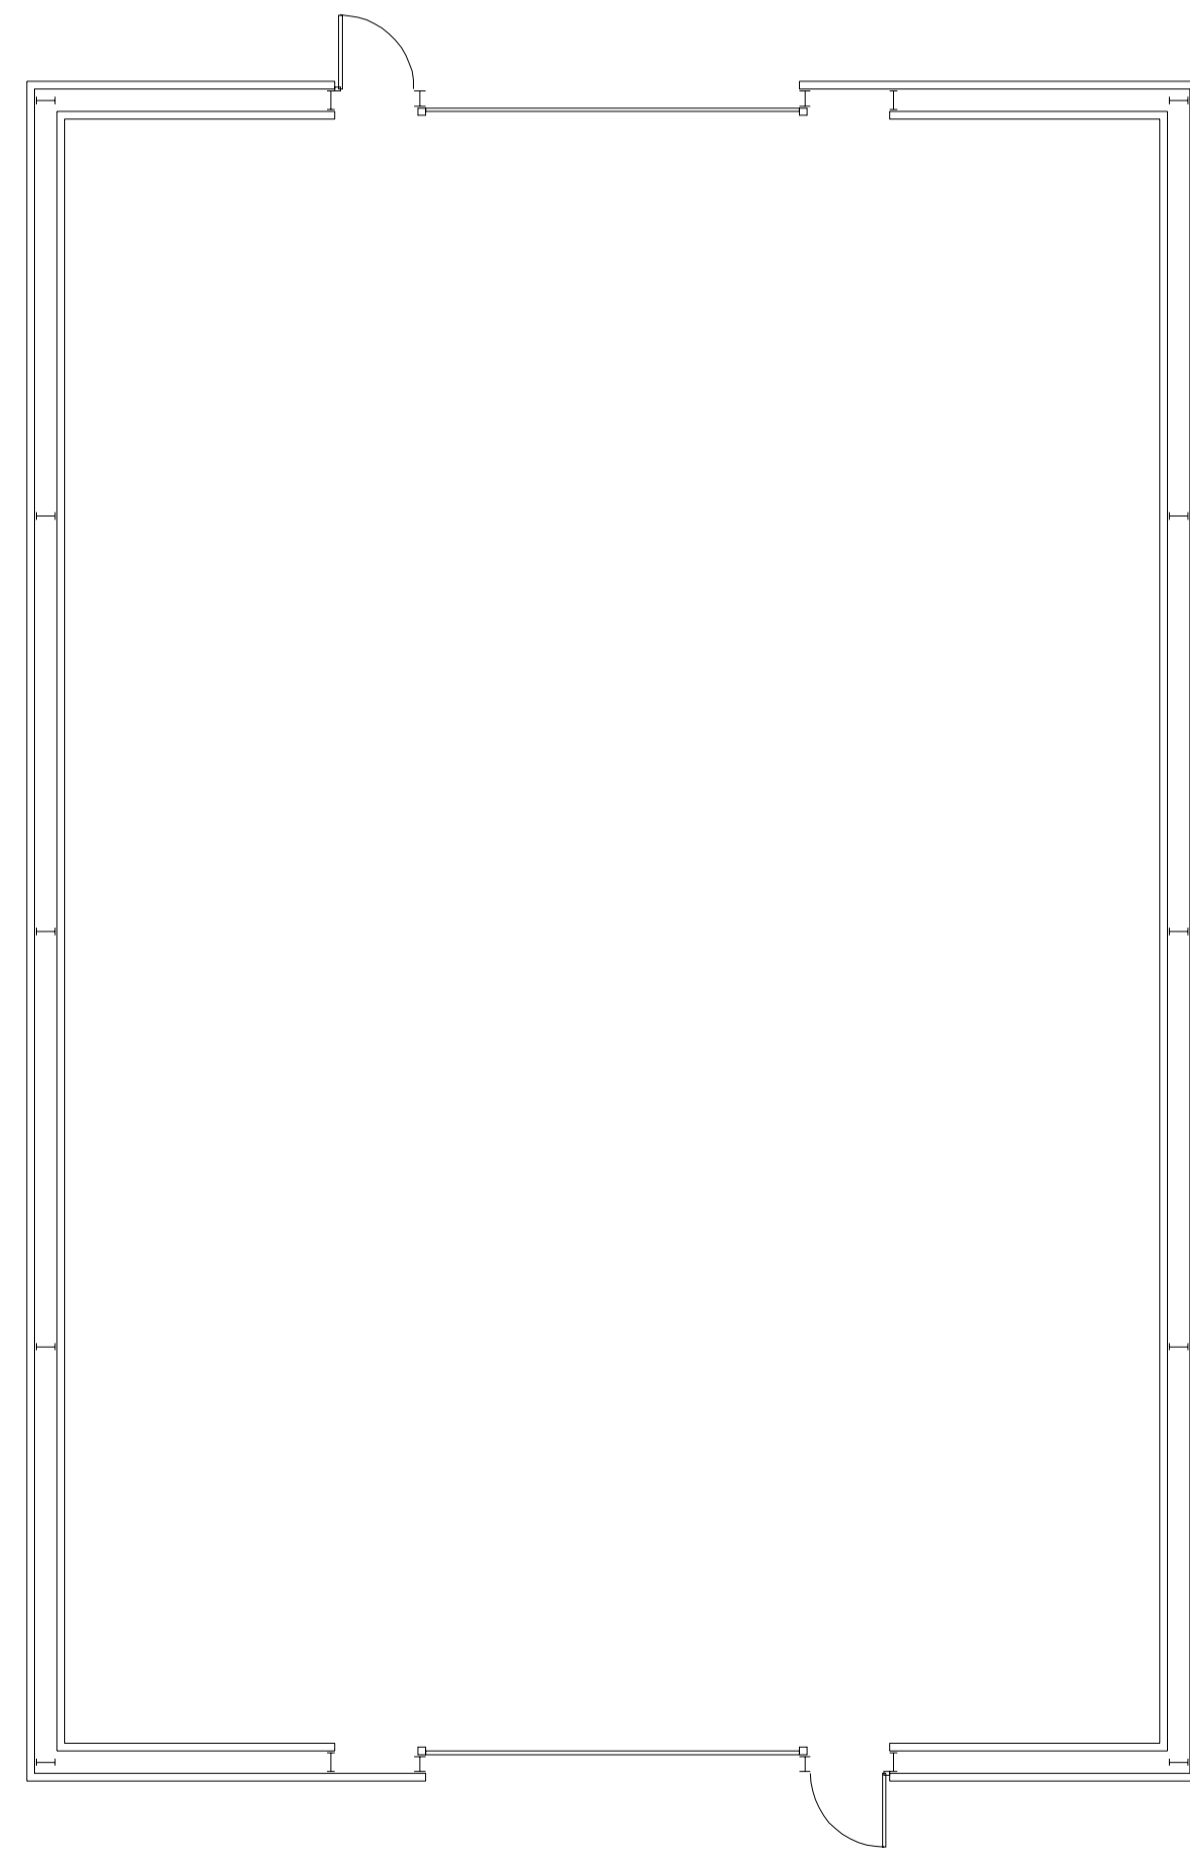

Floor Plan - Existing



Block Plan  
1:500

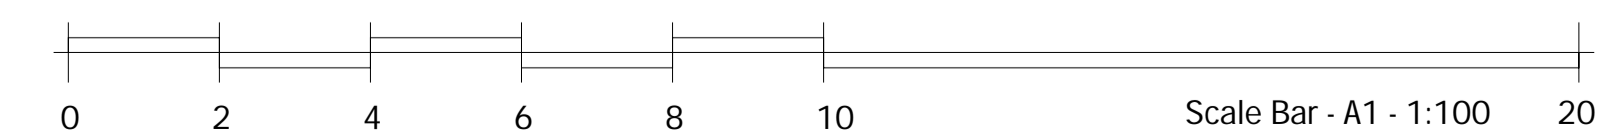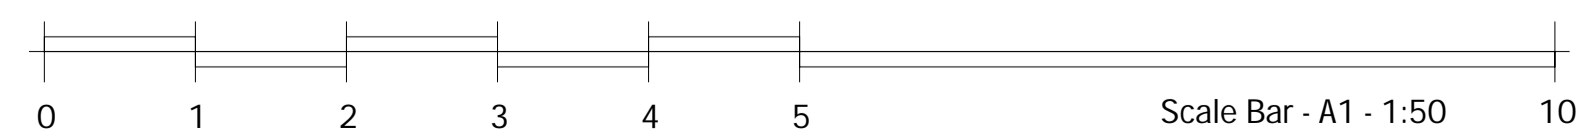

rev.	date	amendment
Kent Building Control Ltd Office 5 The Farmhouse Yew Tree Studios Stanford TN25 6DH 01303 656001		
client	Chapel Farm Estates Ltd	
project	Dumbrill Farm Dumbrill Lane CT4 6ET	
drawing title	Existing Plan & Elevations	
scale	1:100	date 17.05.23 drawn by KT
dwg no.	KBC/23/039/002	rev. 0