





Existing Side Elevation

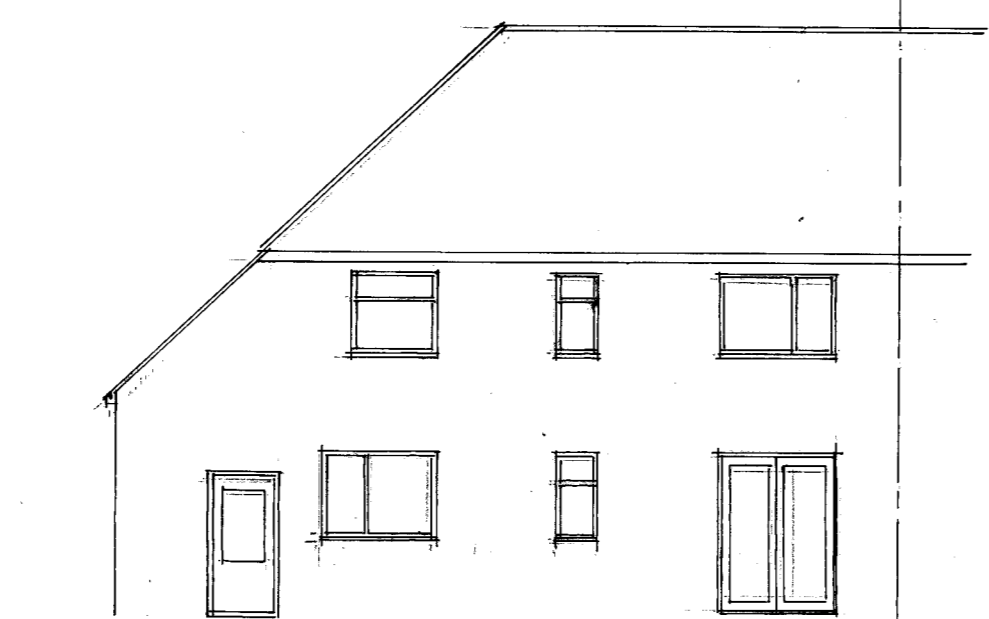


Existing Rear Elevation

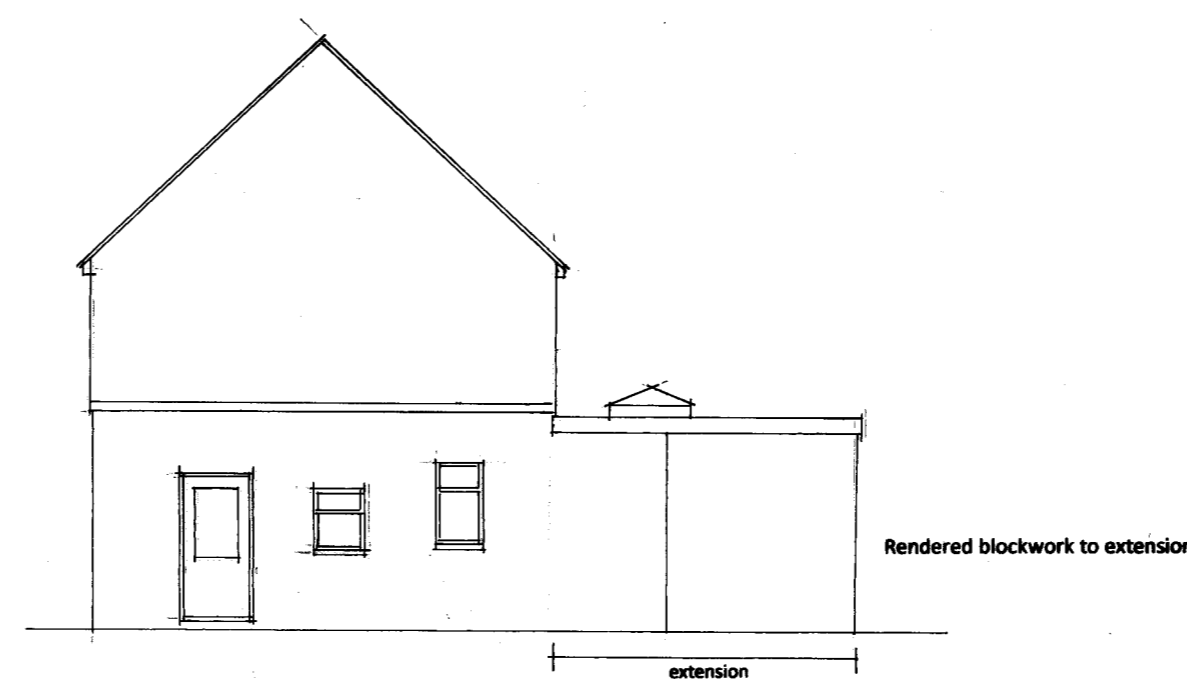


Proposed Side Elevation




Proposed Rear Elevation

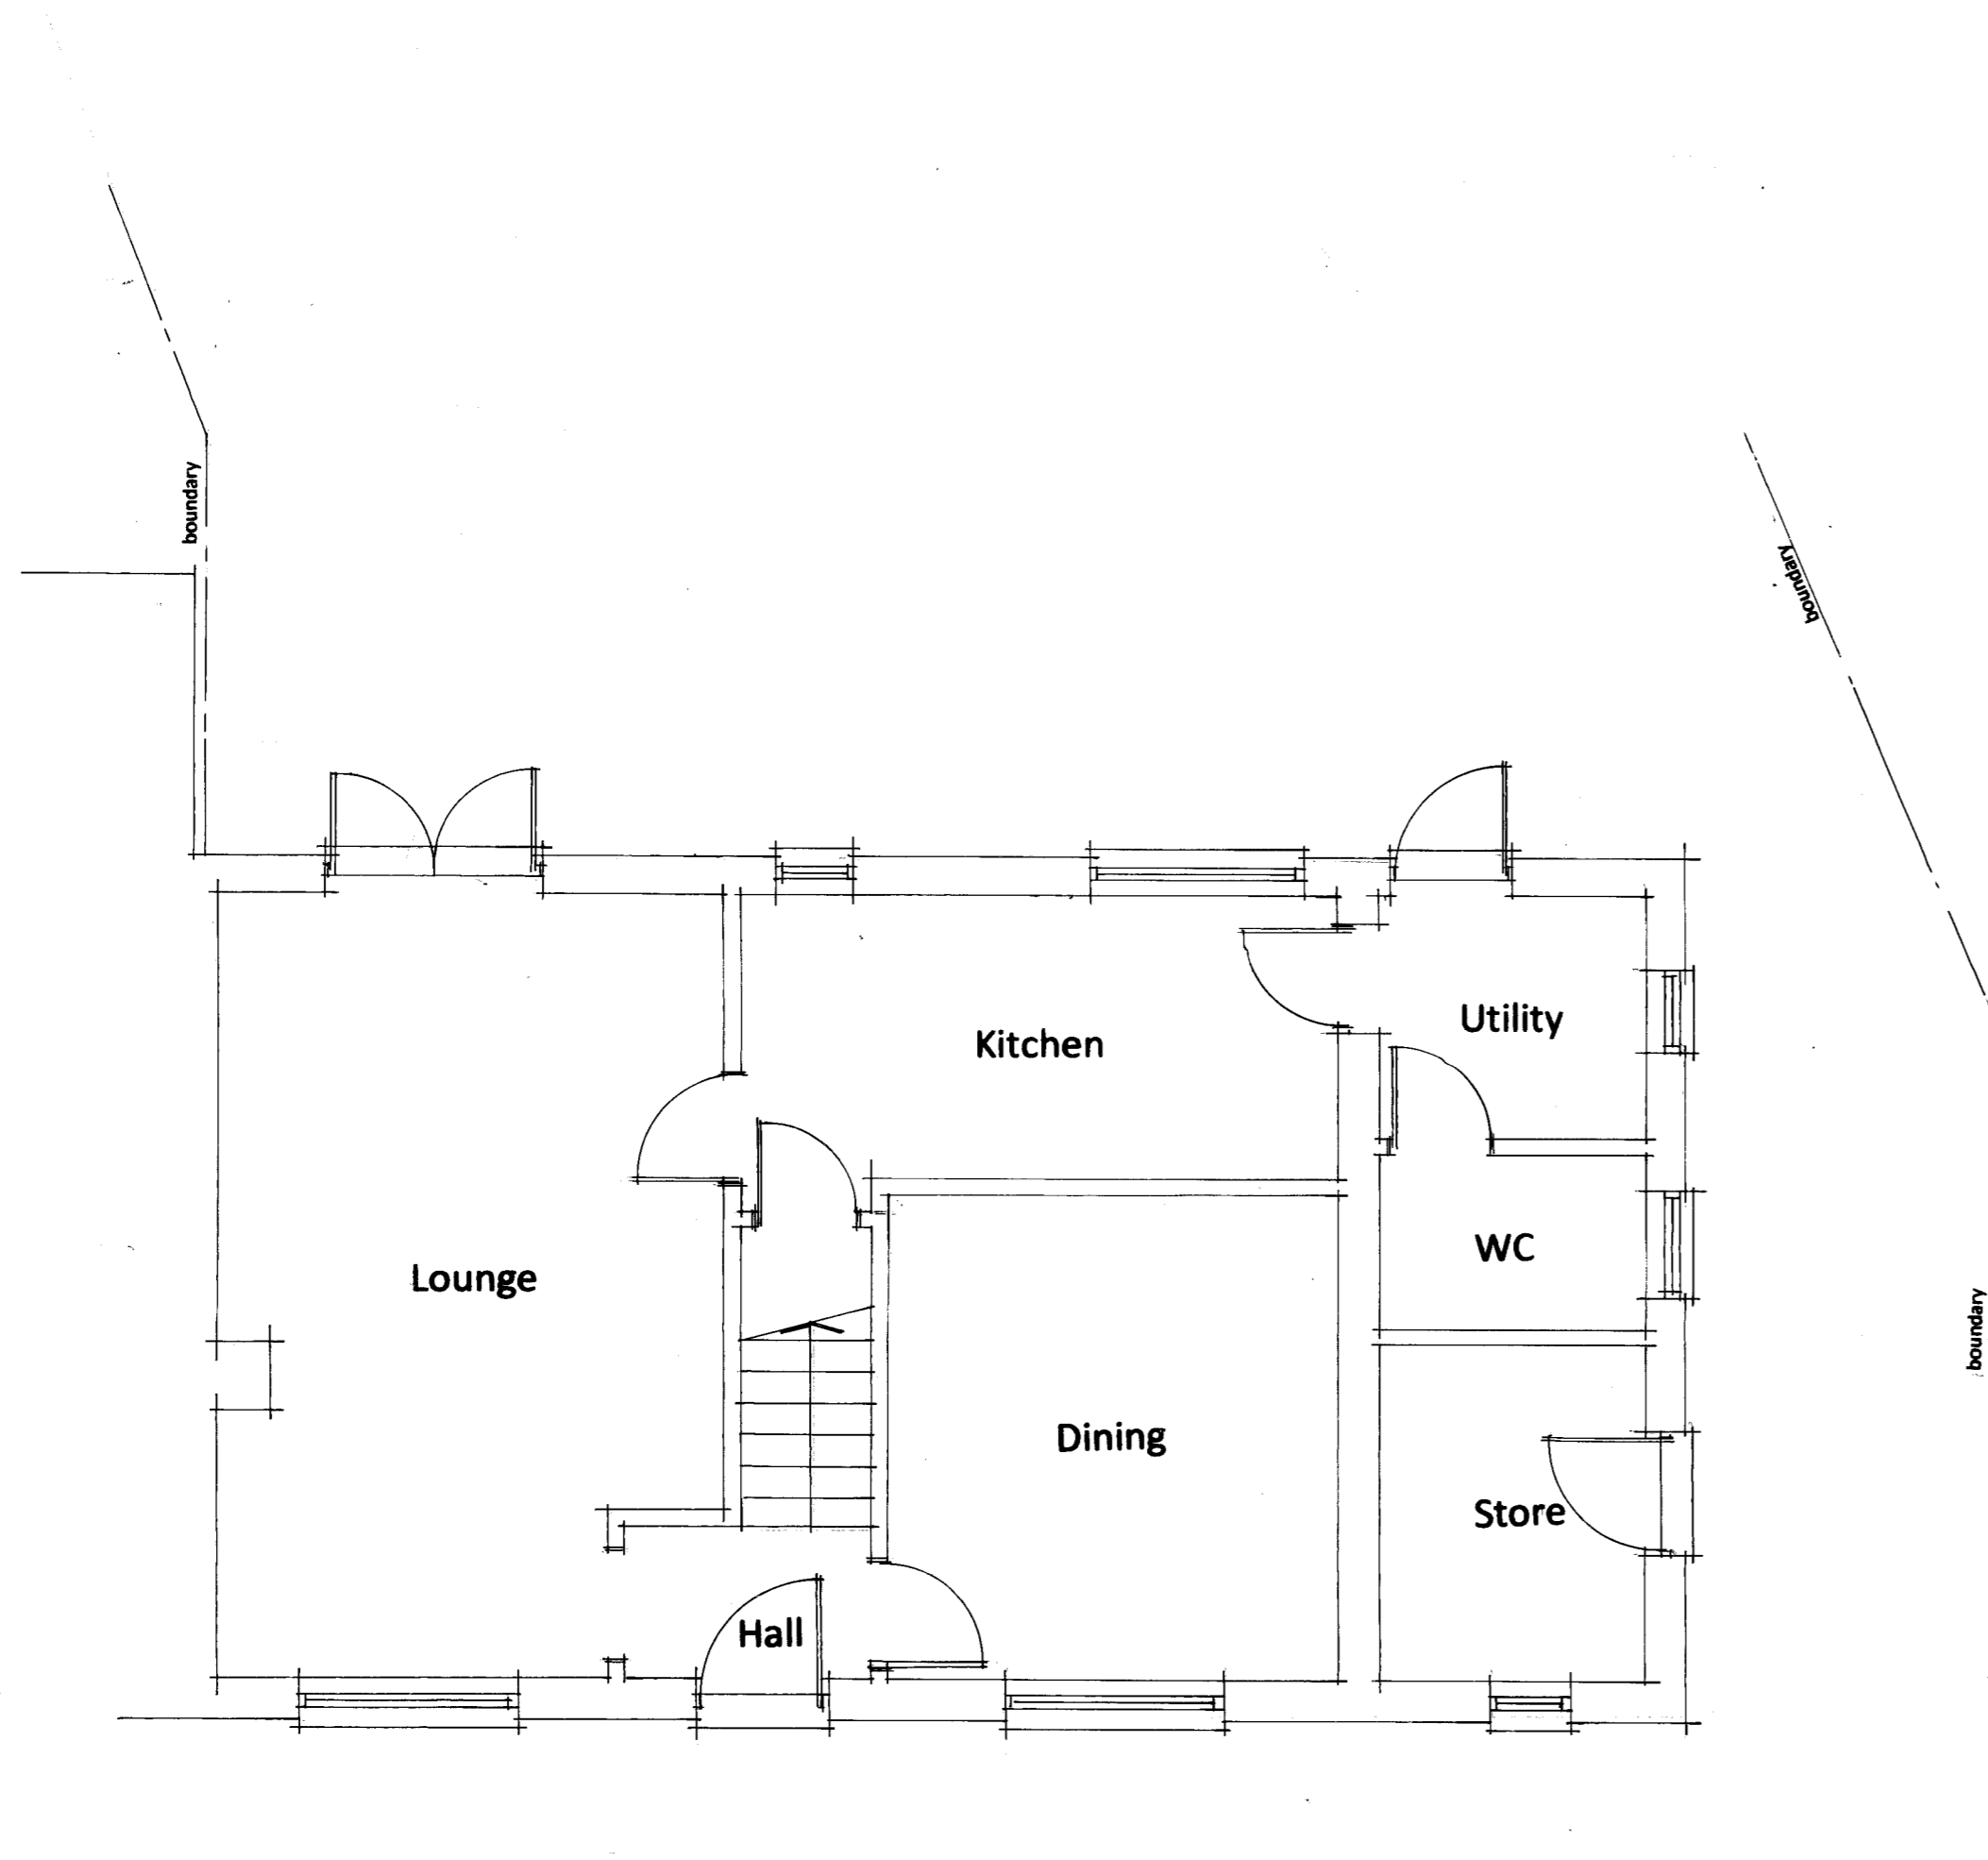


Existing Ground Floor

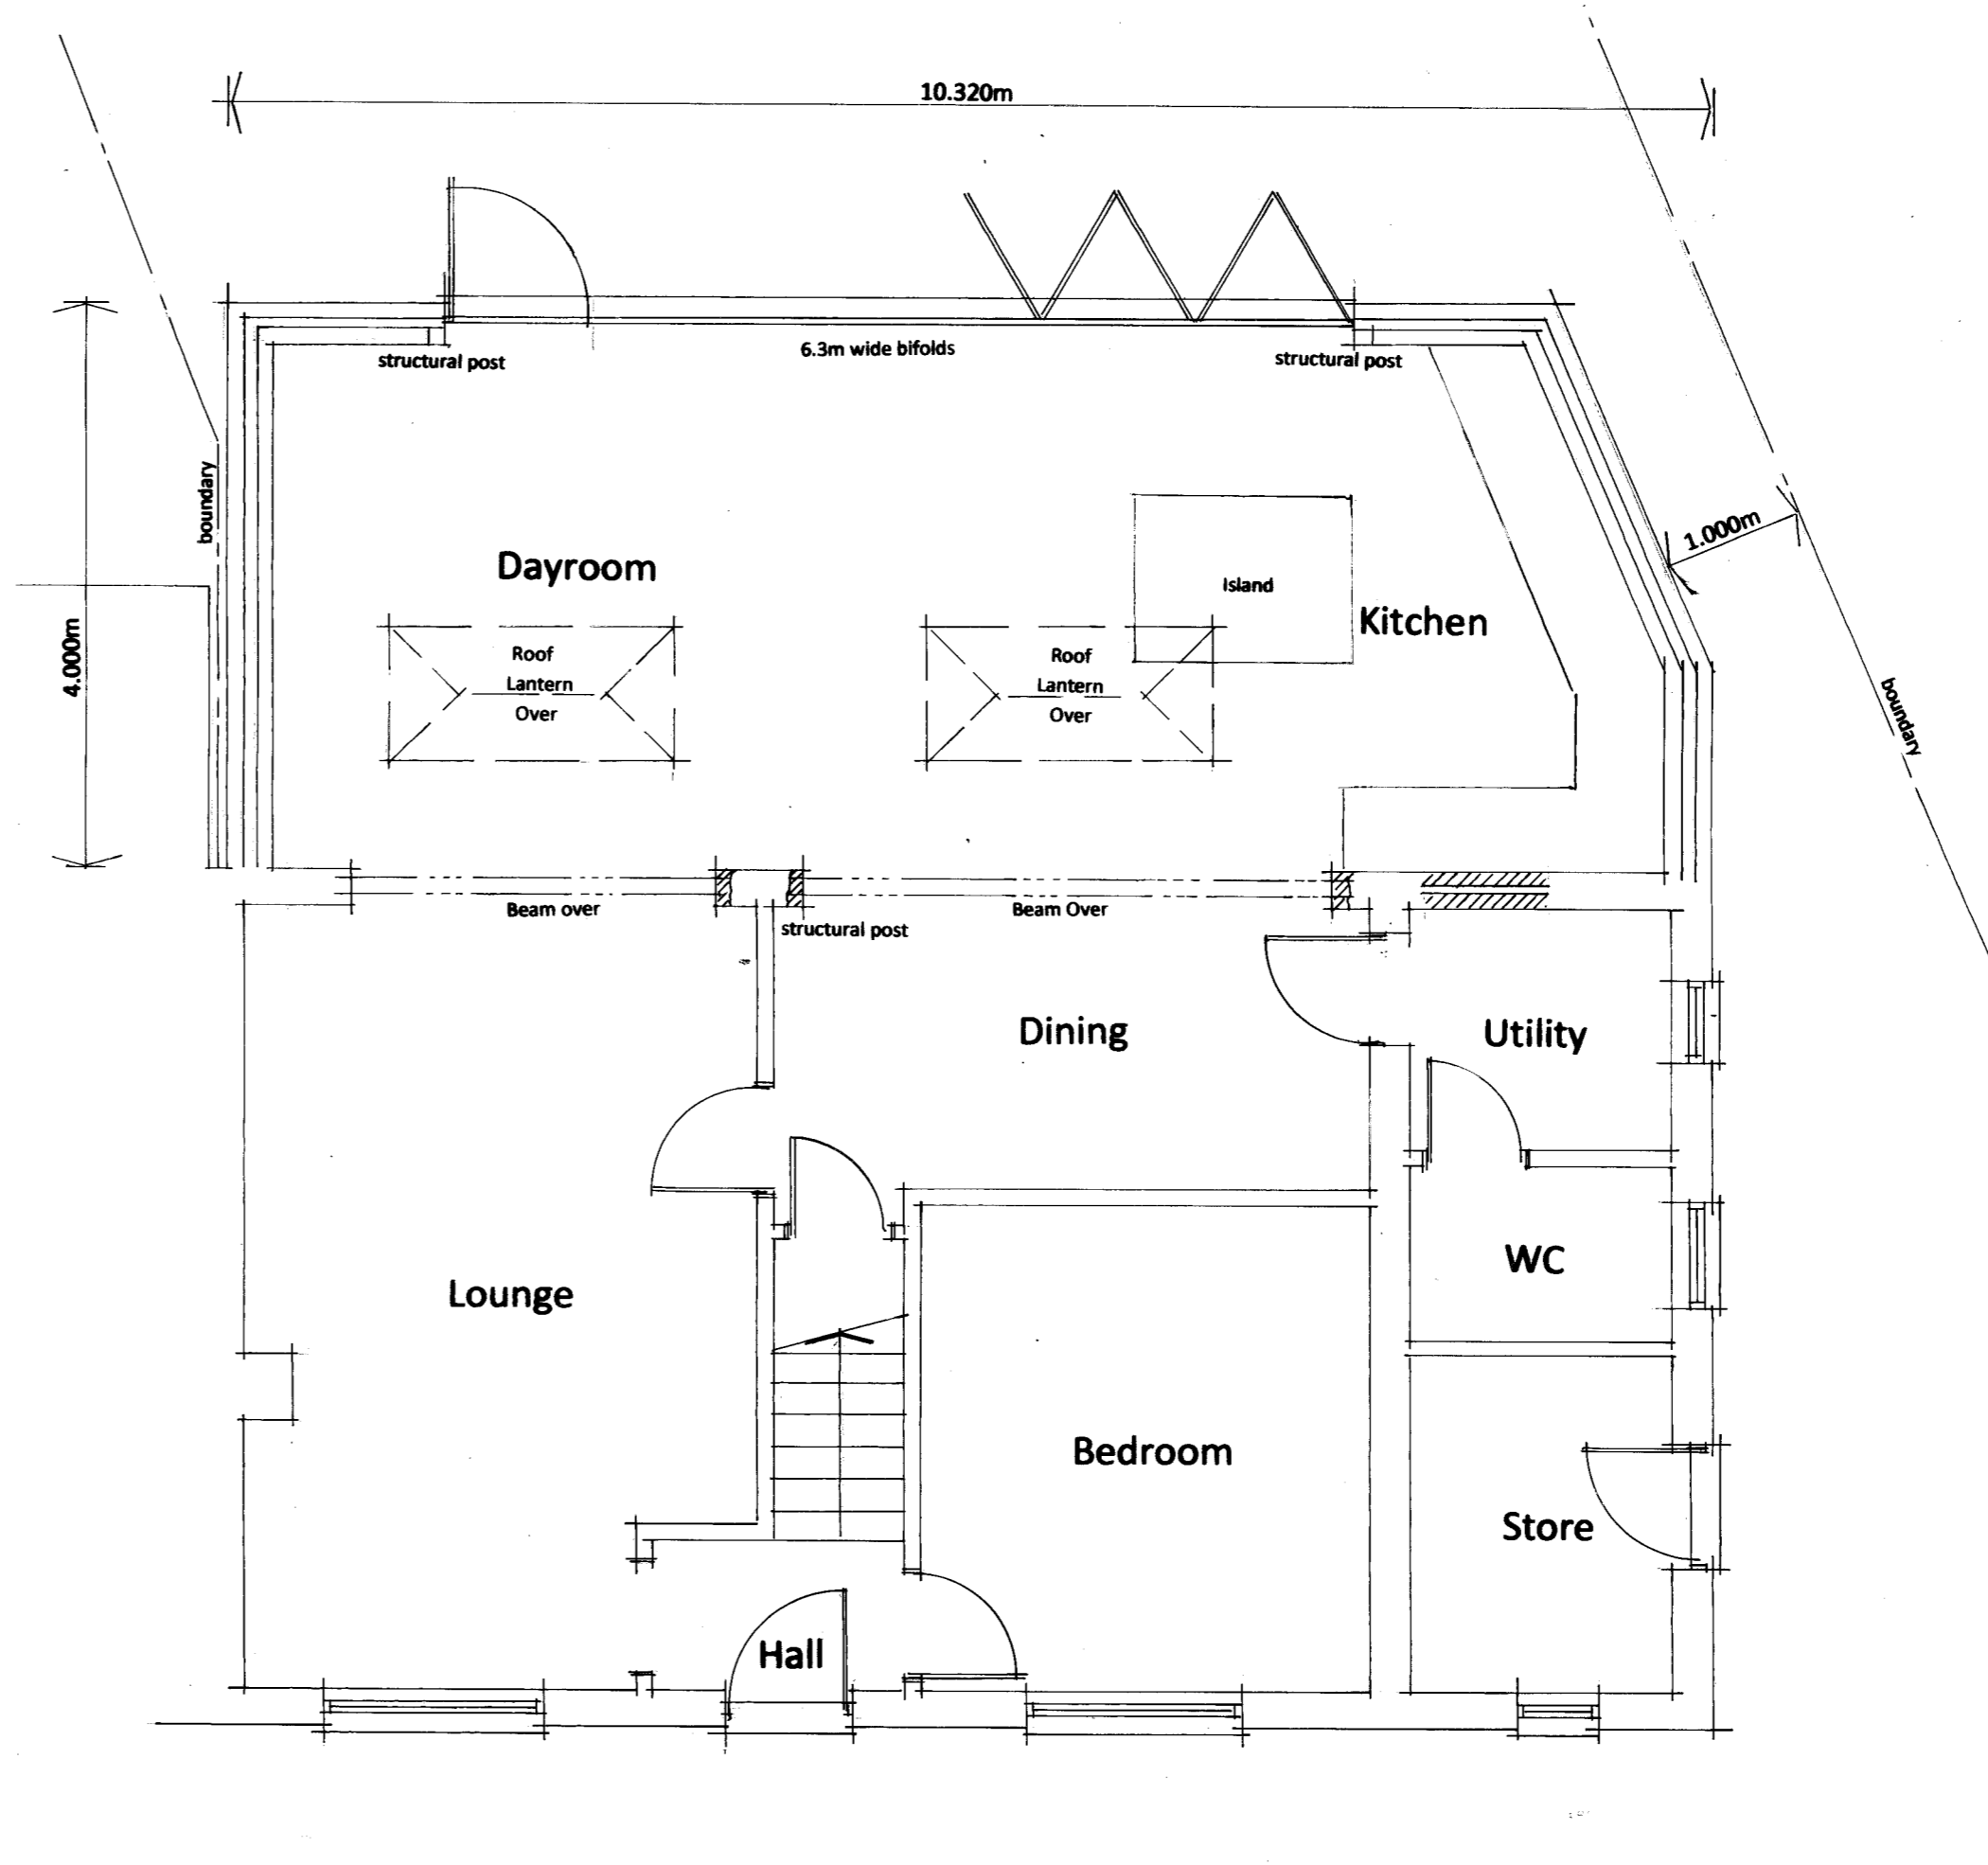

Proposed Ground Floor

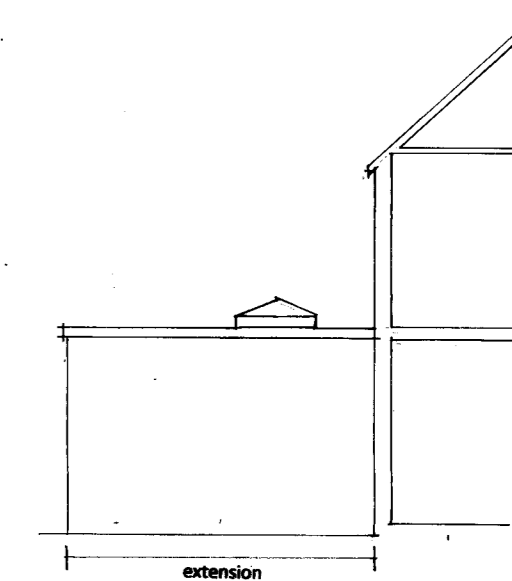

Side Elevation

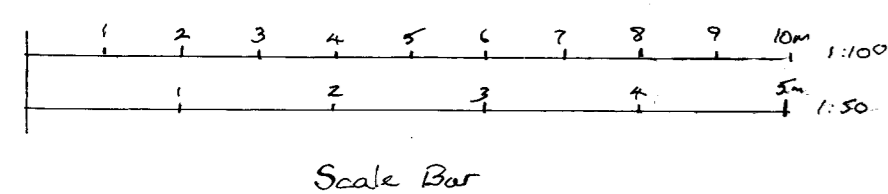

Project
Proposed single storey rear extension @

Address
21 Foxborough Close
Woodnesborough
Sandwich
CT13 0NR

Client
Mr C O'Hanlon

Drawing Title
Floor plans and elevations

Date Nov 23 **Scale** 1:50 & 100 **Dwg No.** CO1

Julian Simstad LLM
Chartered Building Engineer
4 The Old Coachworks,
Delf Street,
Sandwich CT13 9HD Tel: 07811 216455