




South East Elevation

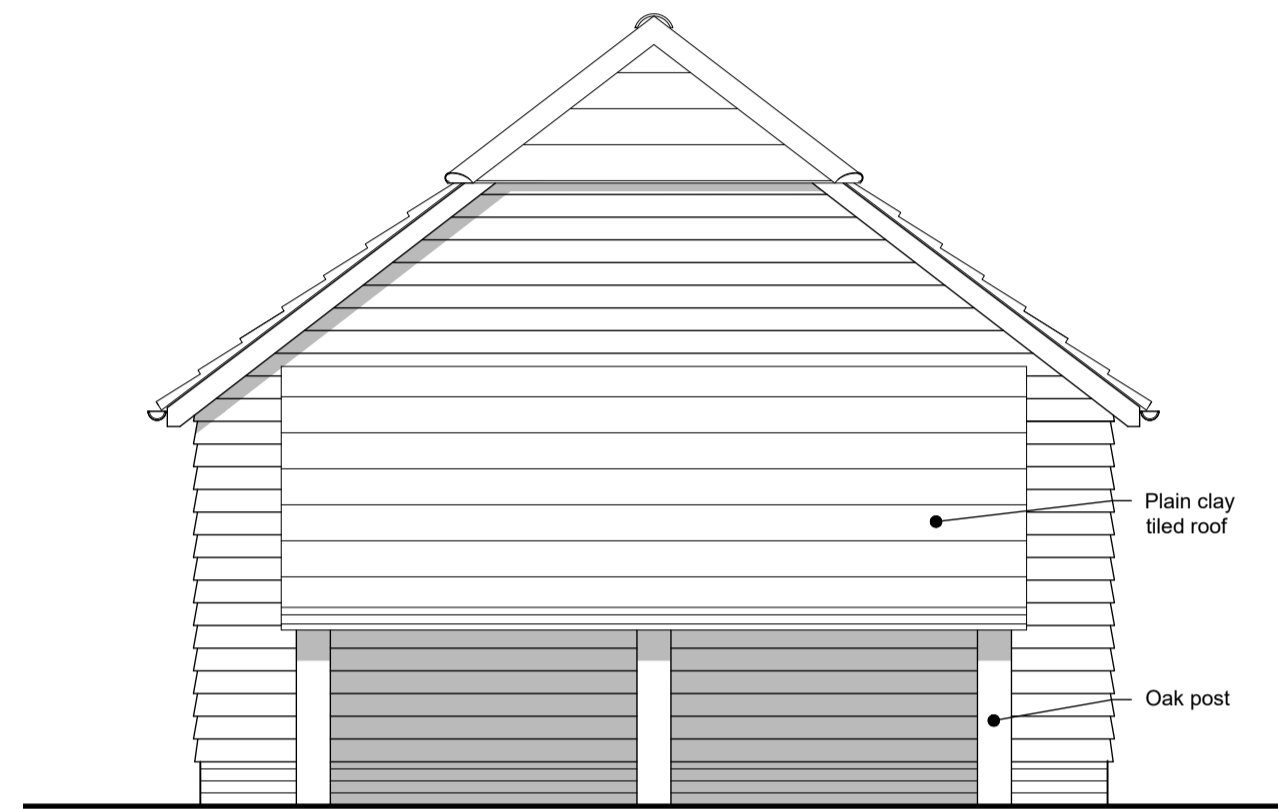


South West Elevation

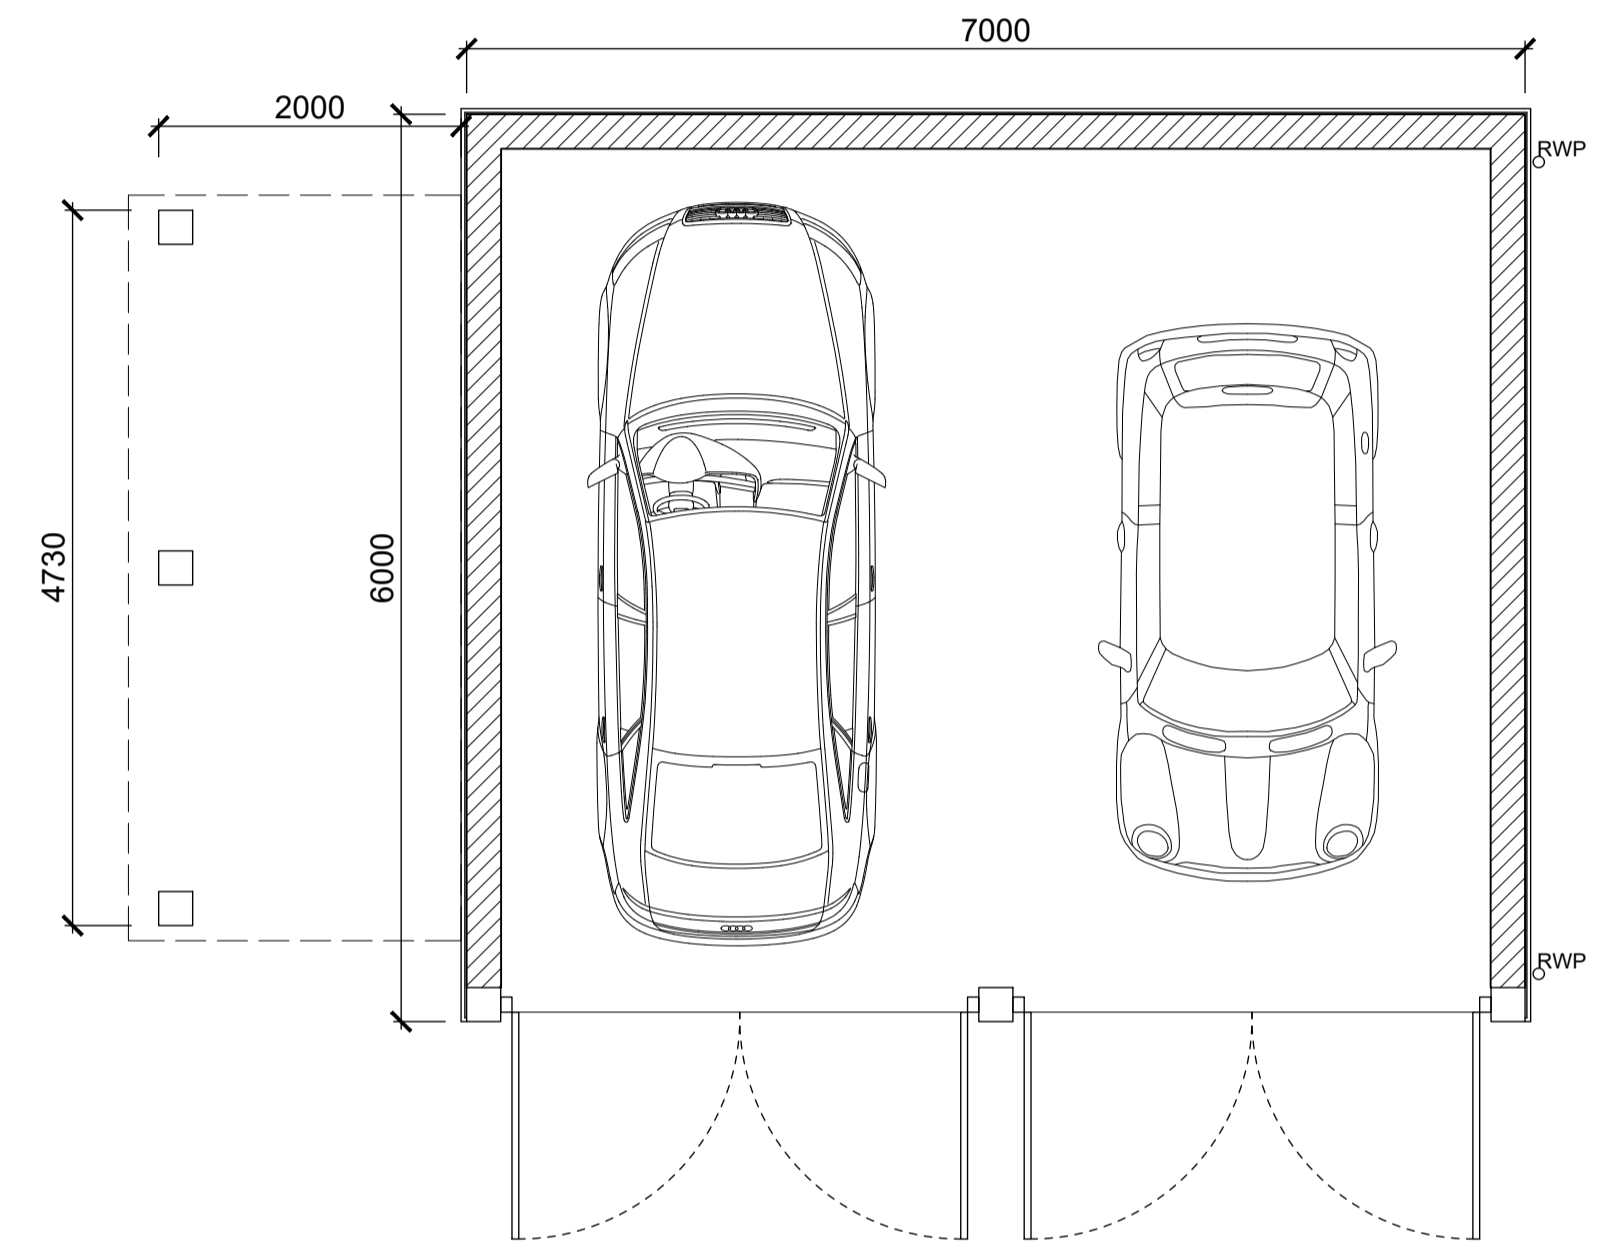


Floor Plan

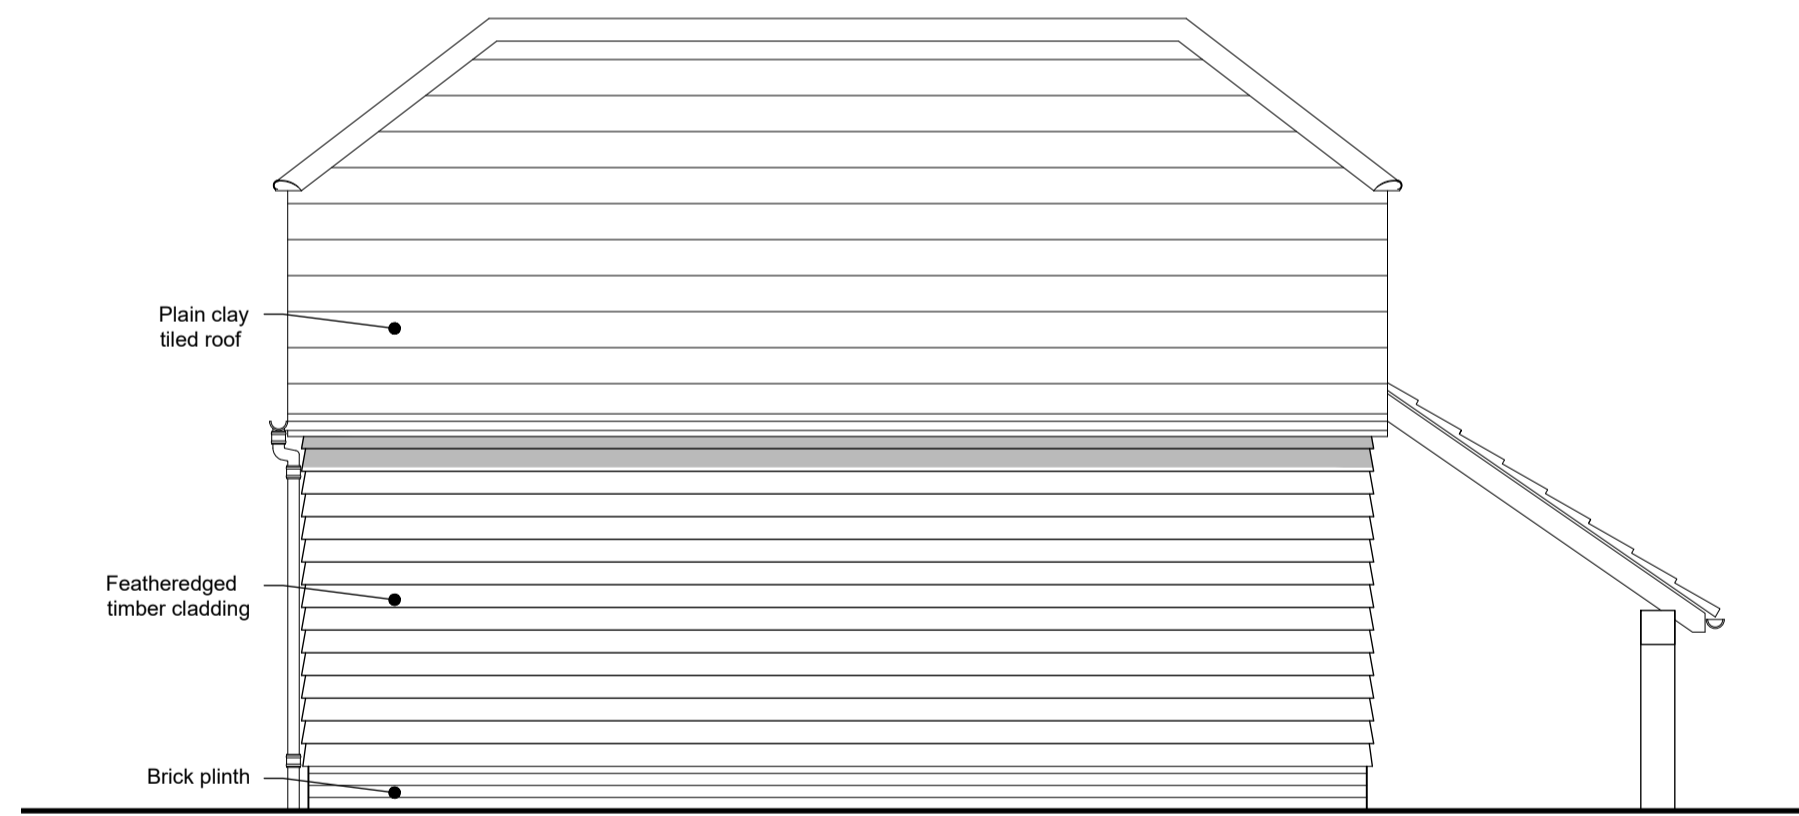

North West Elevation

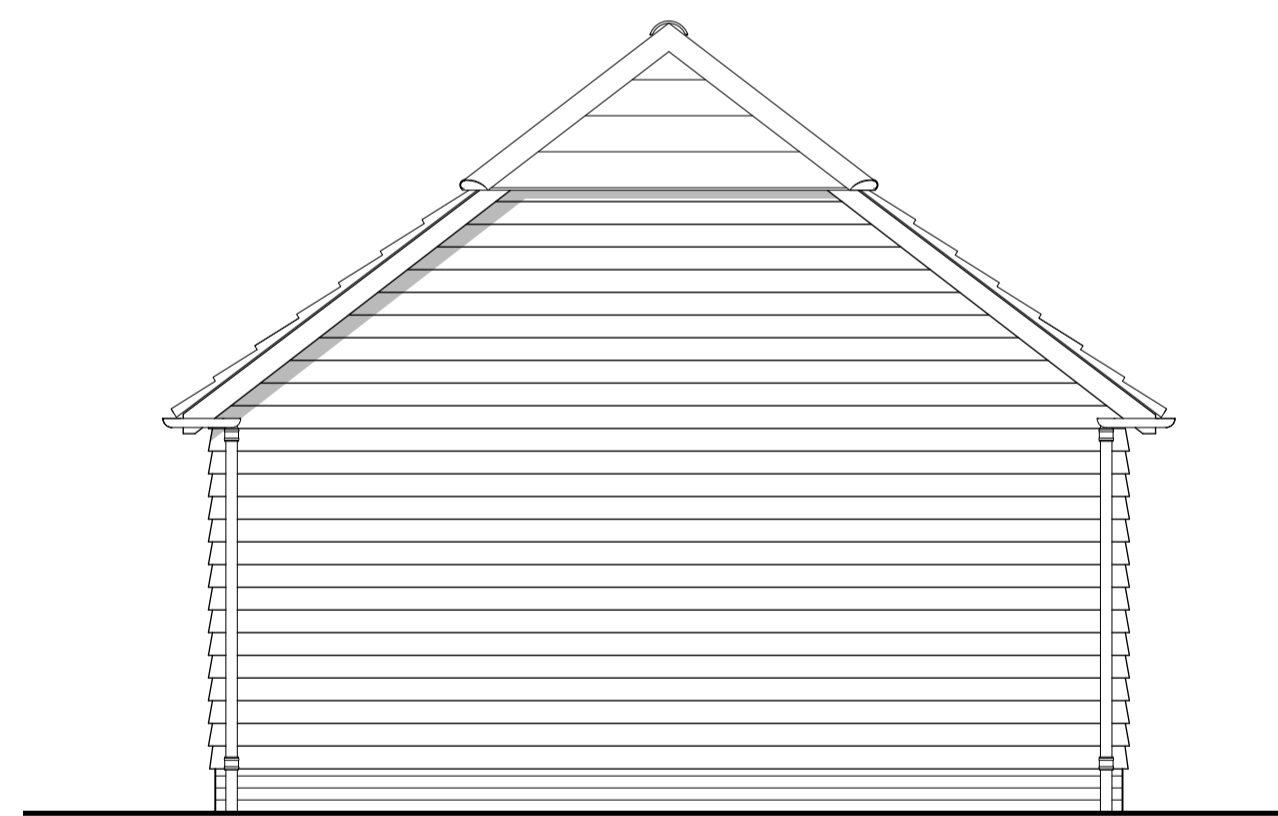

North East Elevation

 

Rev	Revision	Date
Title Proposed Floor Plan & Elevation		
Project Springwater House, Ford Lane Bramshill, Hook RG27 0RH		
Client J Ware		
Scale 1:50 @ A1		
Date July 2023		
Drawing No. 23110/P/01		