




APPLICATION SITE

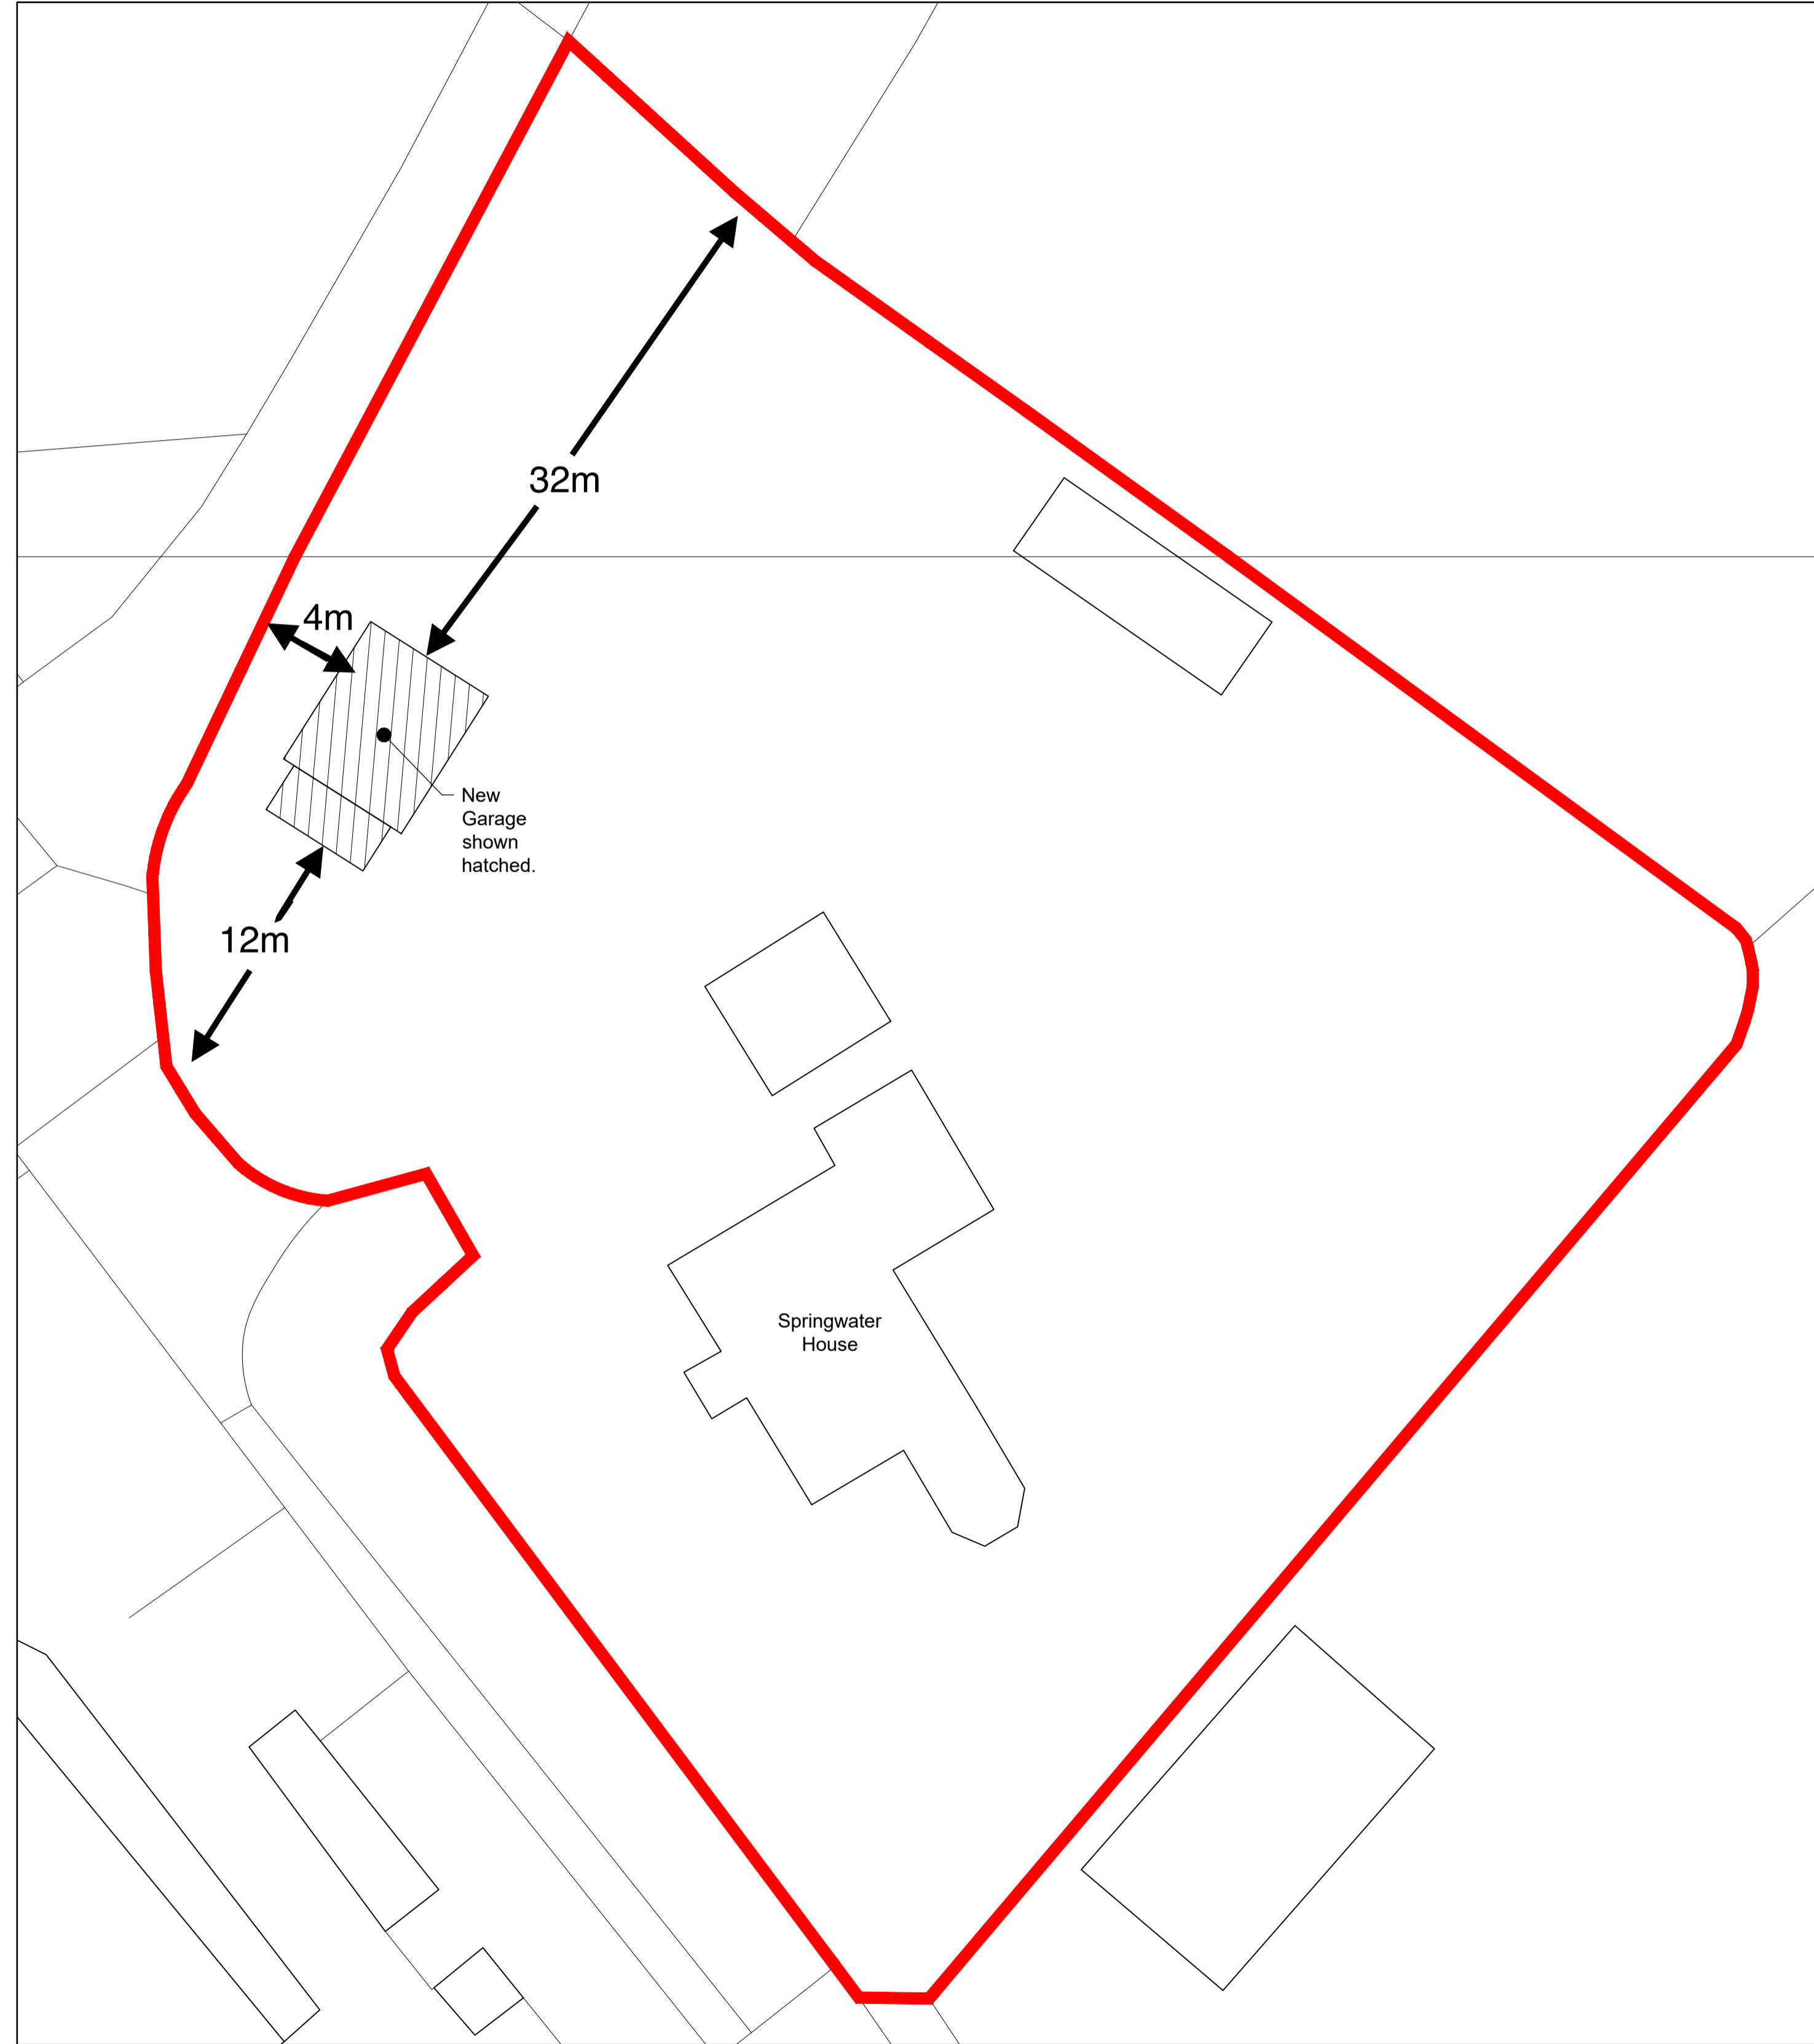

**Site Plan
1:200**

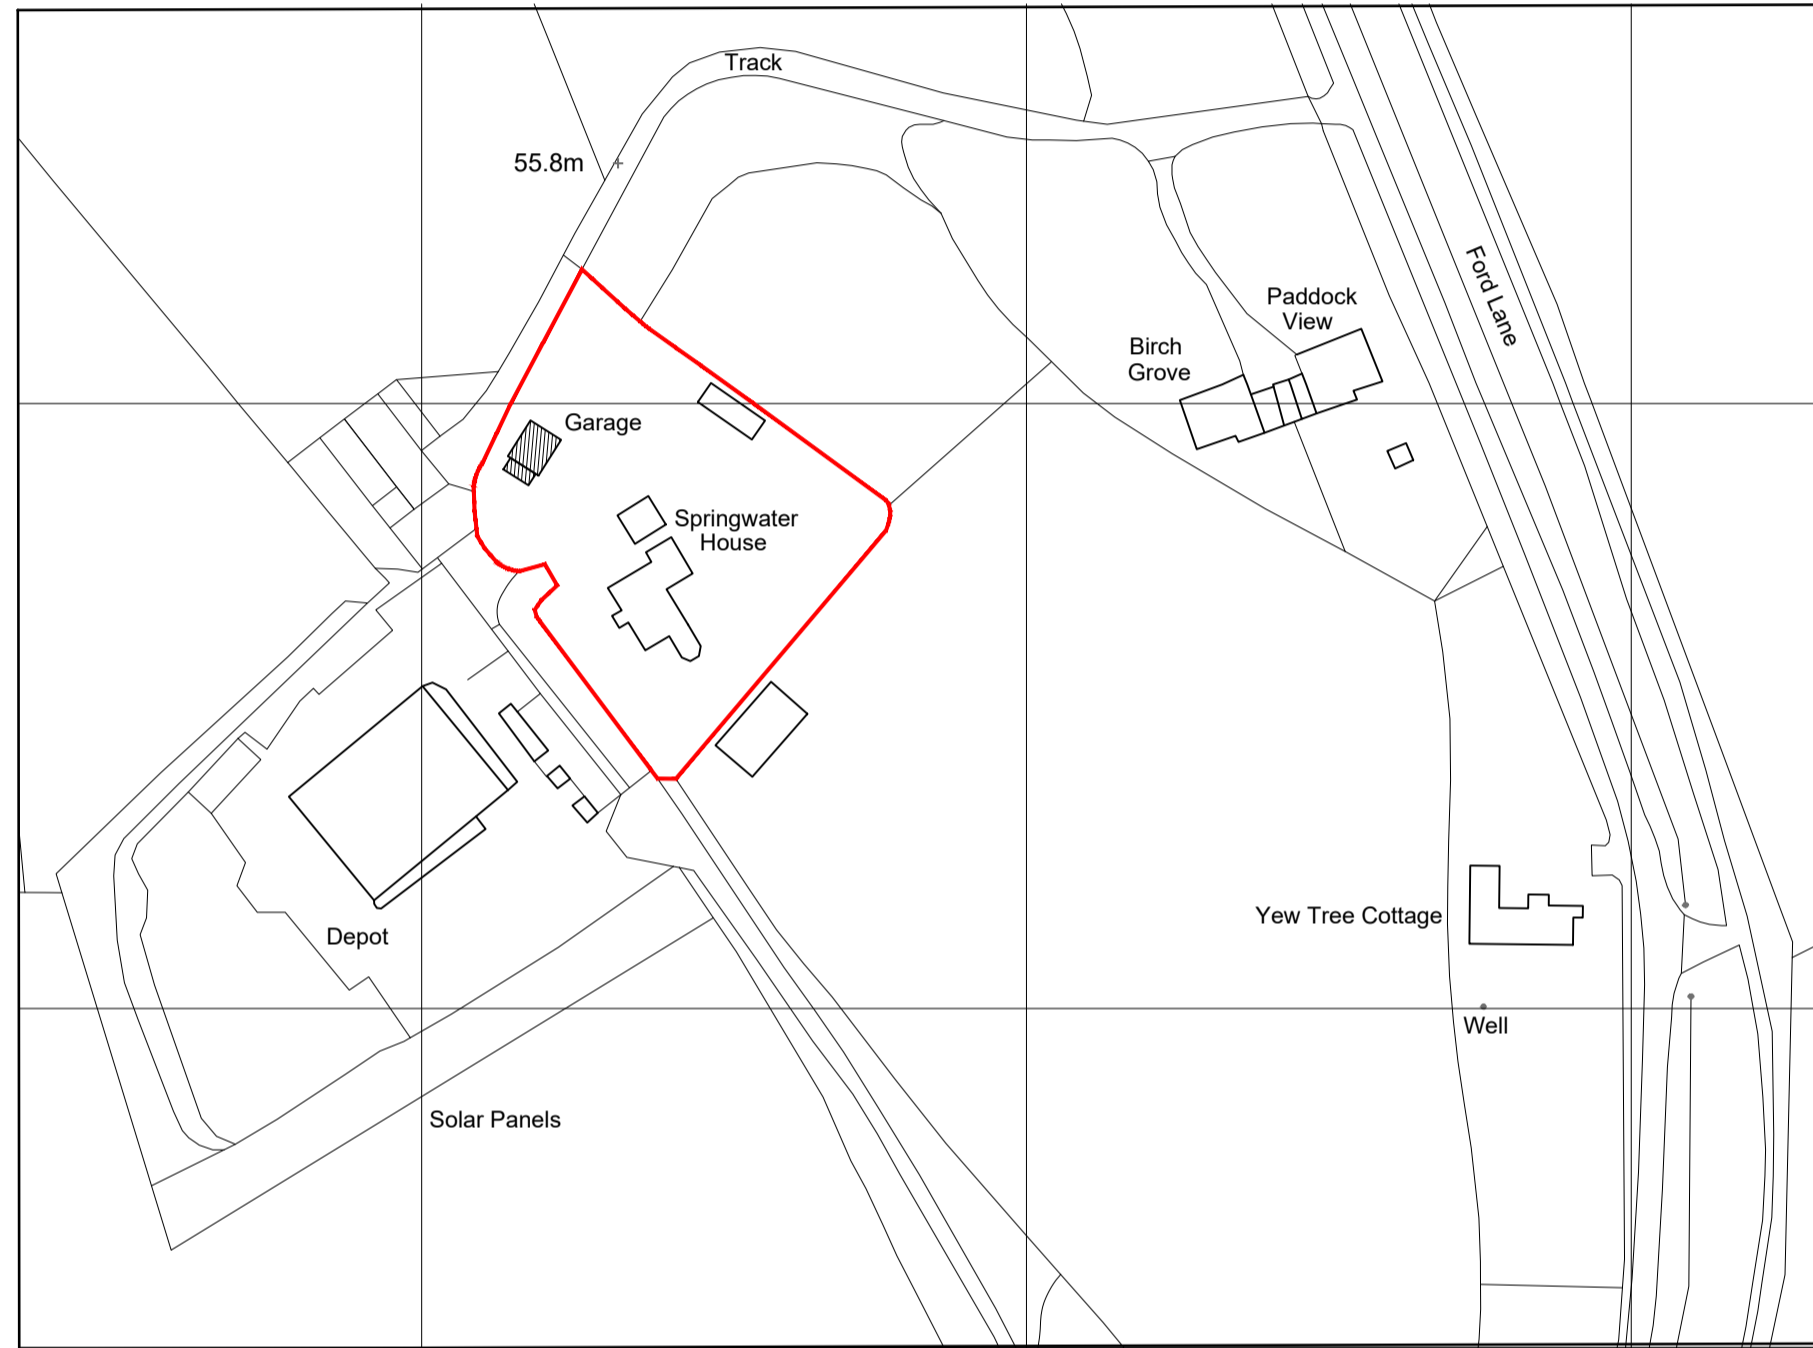

**Location Plan
1:1250**

 

Rev	Revision	Date
-	-	--
Title		
Site & Location Plan		
Project		
Springwater House, Ford Lane Bramshill, Hook RG27 0RH		
Client		
J Ware		
Scale		
1:1250 & 1:200 @ A1		
Date		
July 2023		
Drawing No.		
23110/S/01		