


Mr & Mrs Panasiuk  
101 Manor Park Drive  
Yateley  
GU46 6JH

Drawing: 9pp  
Parking Provision details

Scale 1:100 on A4

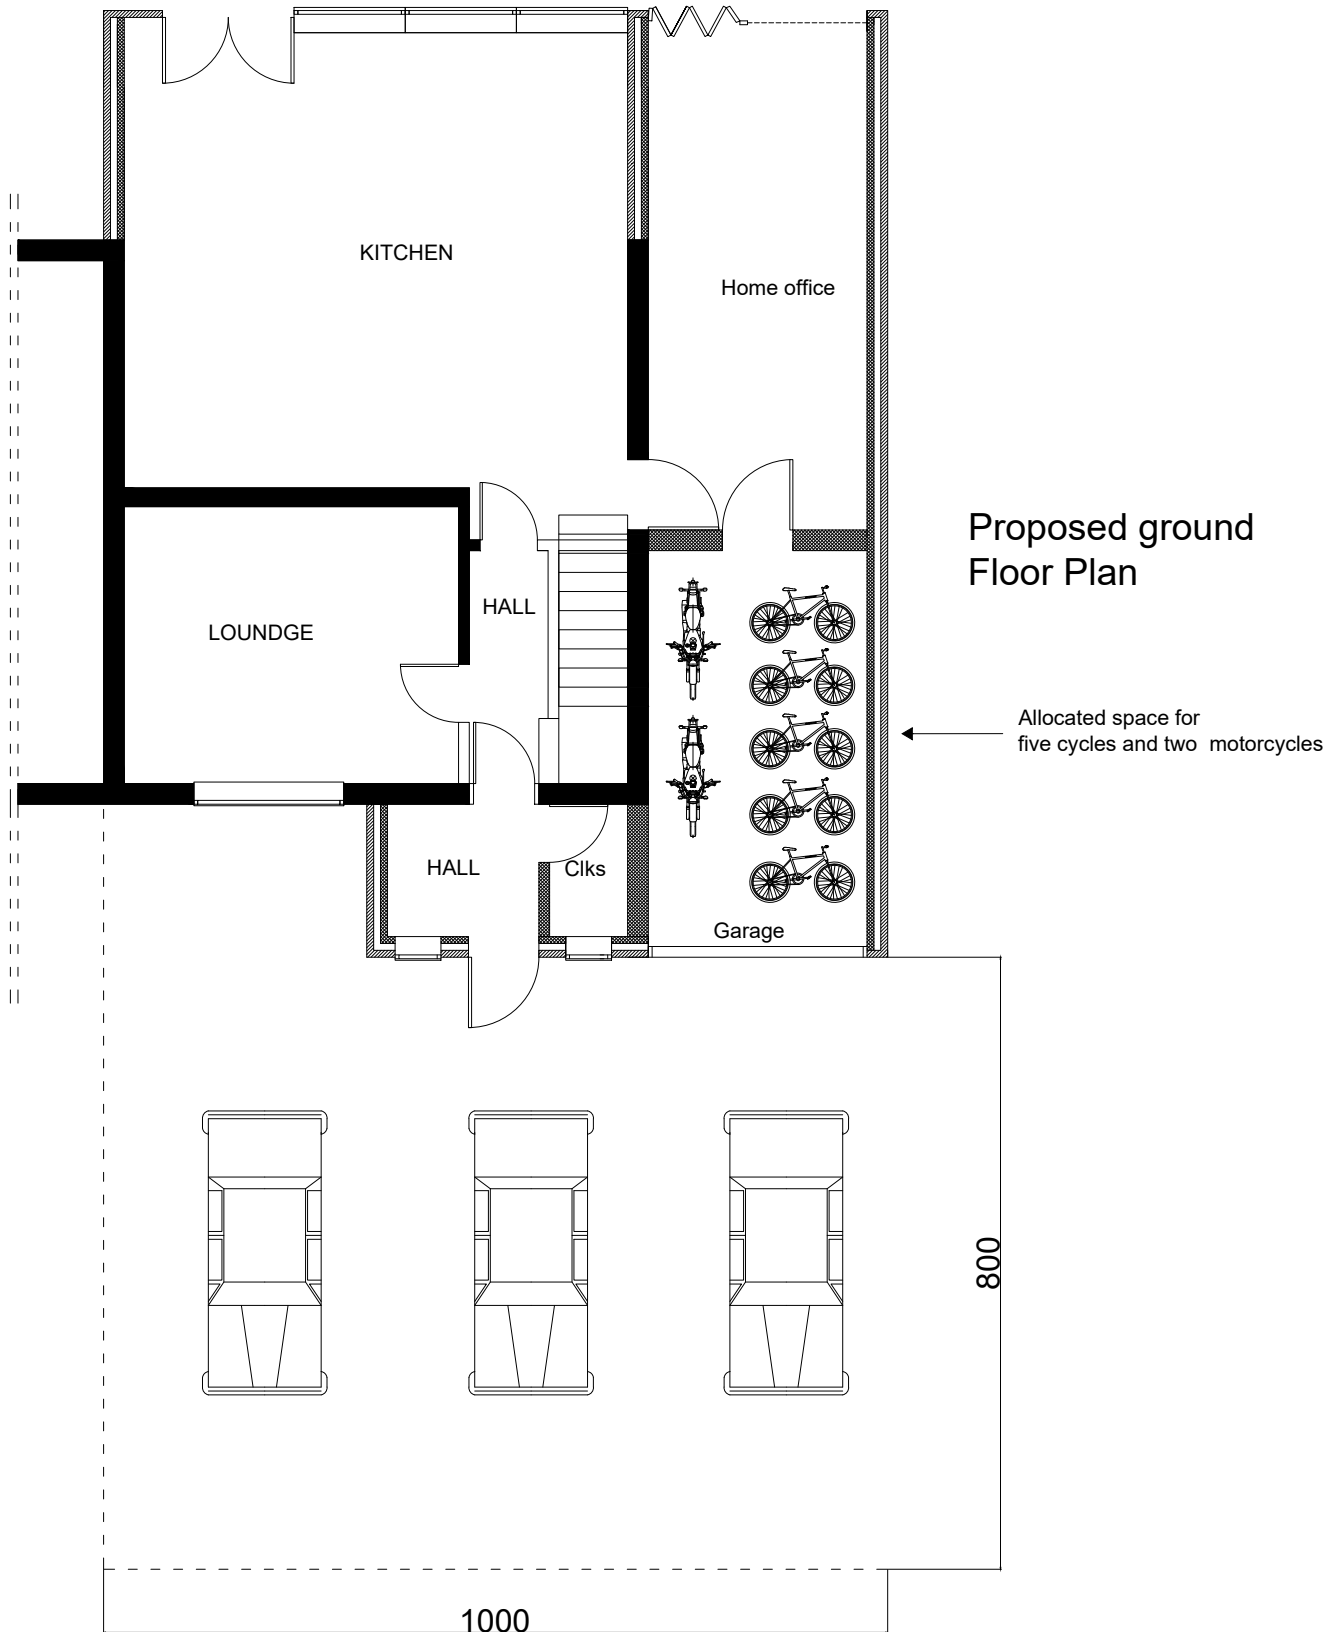

Proposed ground Floor Plan

Allocated space for five cycles and two motorcycles

1000

800